



PHOTO A  
FOR REFERENCE ONLY





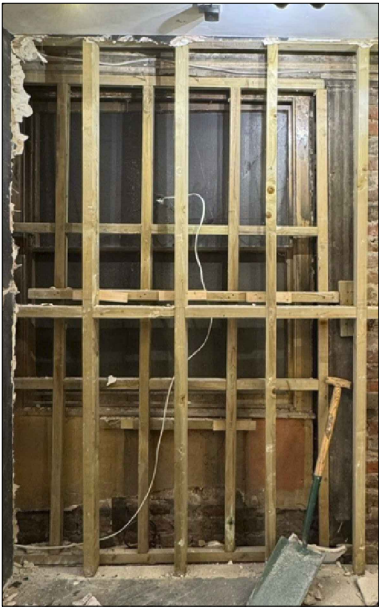


PHOTO B  
FOR REFERENCE ONLY

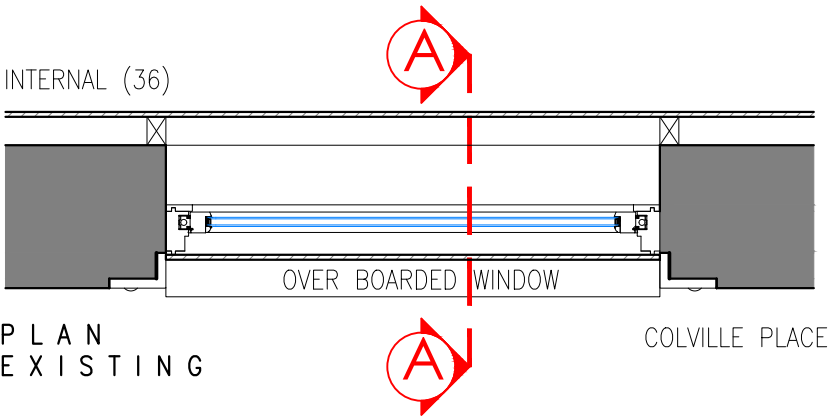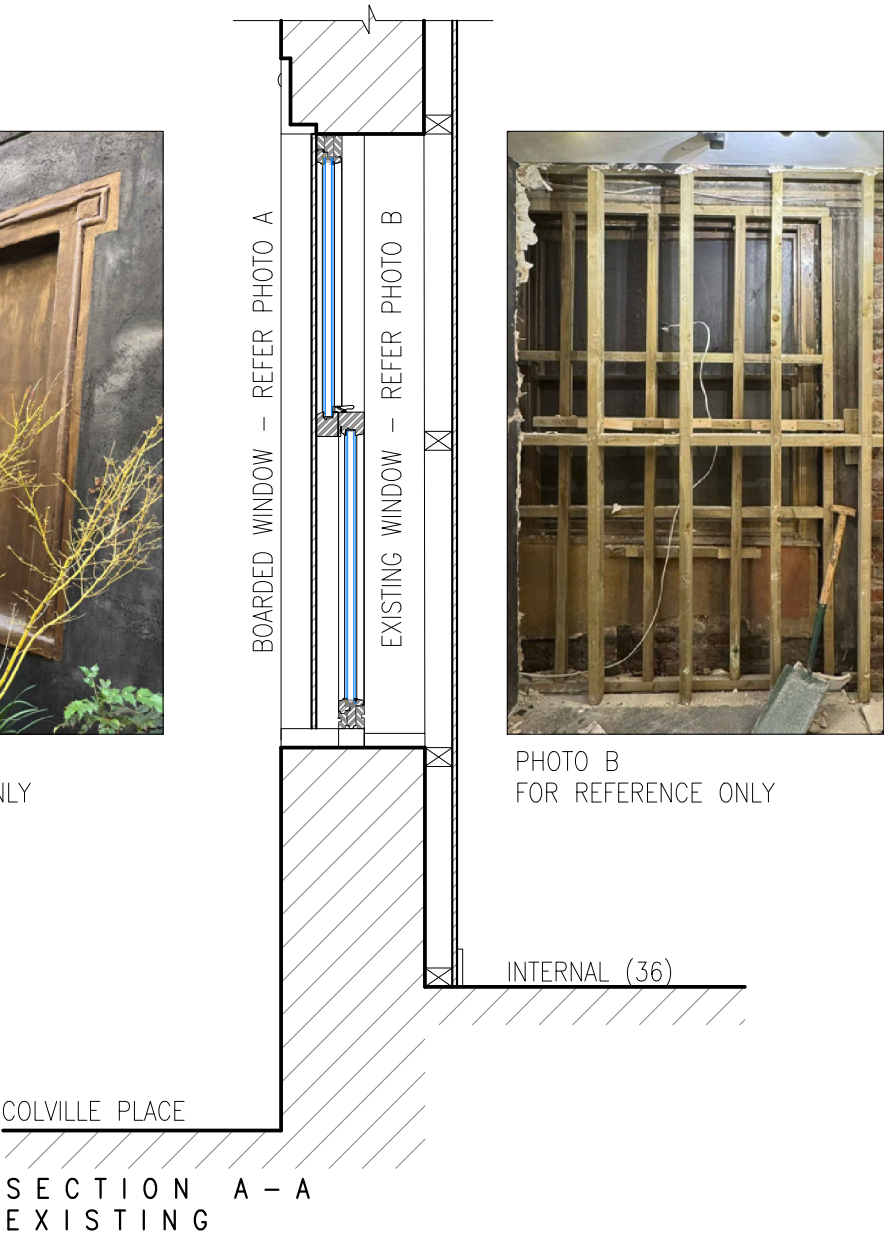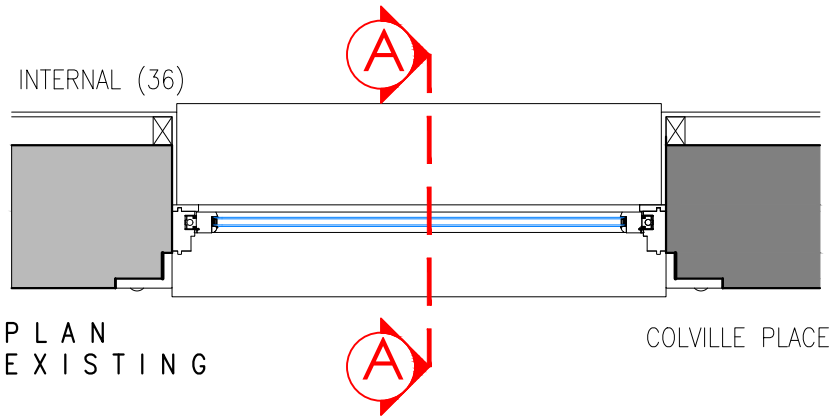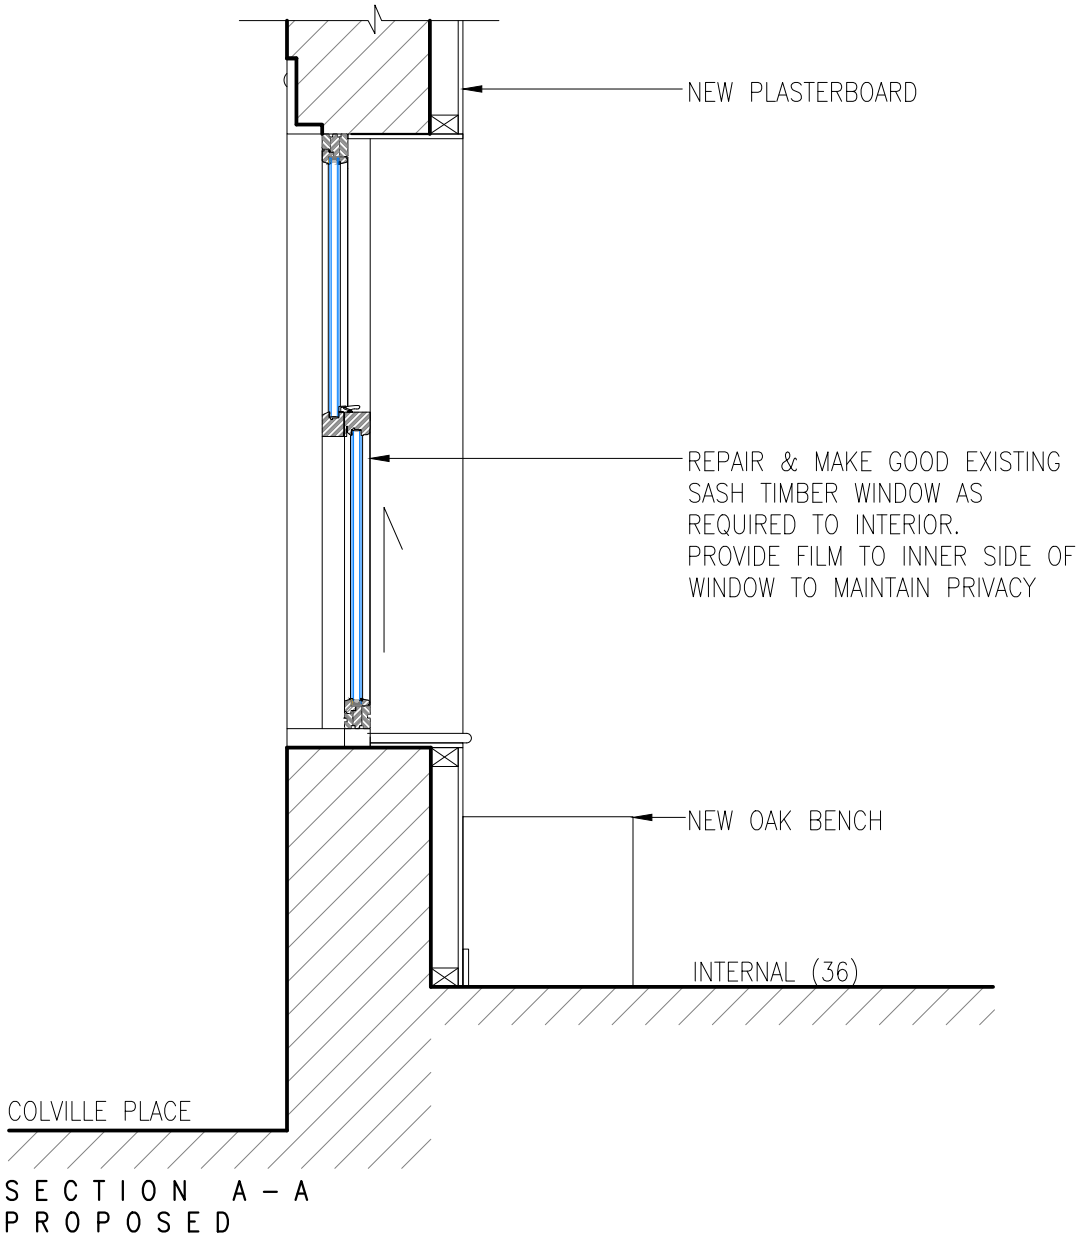

NOTES

A	09/05/25	ISSUED FOR PLANNING CONSENT	VP
REV.	DATE	PURPOSE	DRAWN
CLIENT	THE BARN COFFEE ROASTERS UK LTD		
PROJECT	36 CHARLOTTE STREET, LONDON W1T 2NJ		
TITLE	PROPOSED WINDOW PLAN & SECTION		
REVISION	DWG No.	SKK4271/114	SCALE 1:20@ A3
A	DATE	APR '25	DRAWN VP CHECKED APF

SKK DESIGN

INTERIOR, ARCHITECTURAL & RETAIL DESIGN

NEW MEAD BARN  
WICKHAM HALL  
HADHAM ROAD  
BISHOP'S STORTFORD  
CM23 1JG

Tel: 02031 502247  
www.senkenken.com