
Copyright: All rights reserved. This drawing must not be reproduced without permission. This drawing must not be scaled. Dimensions are in millimetres unless specified.

By Che

Rev Date Notes

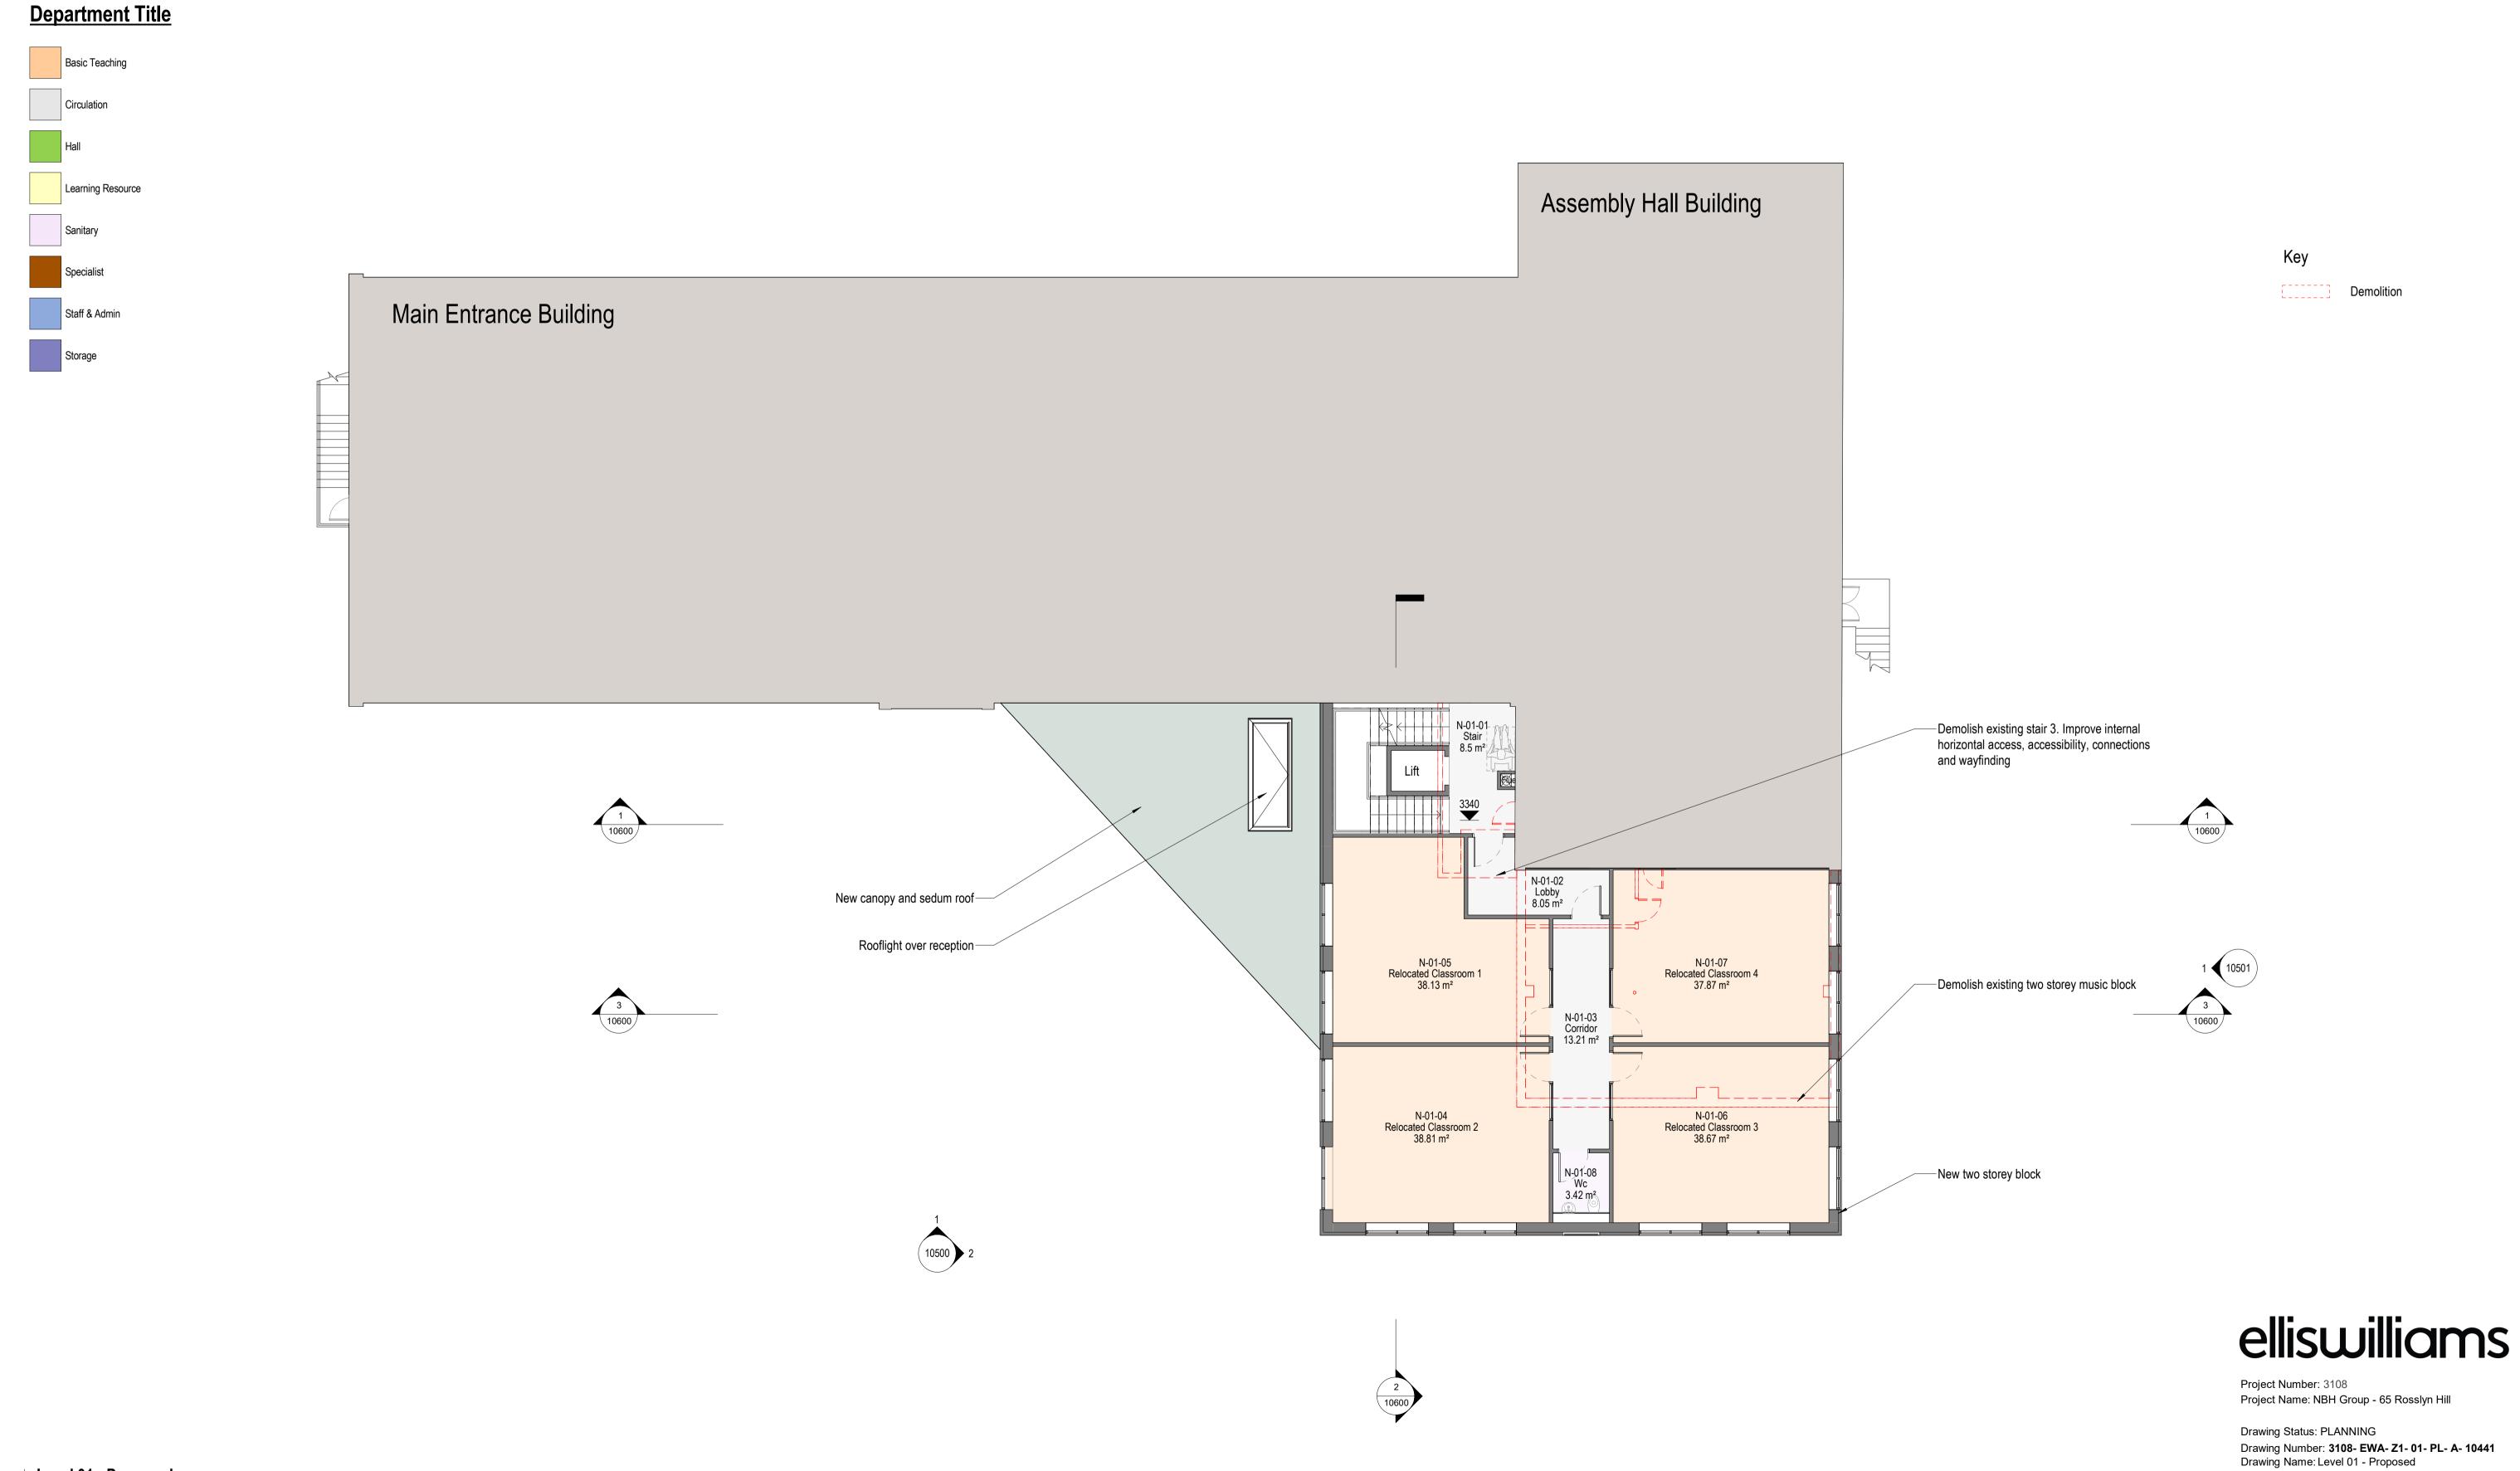

1 | Level 01 - Proposed

VISUAL SCALE 1:100 @ A1 Brickfields, 37 Cremer St, London, E2 8HD T: +44 (0)20 7841 7200 E: info@ewa.co.uk

4m

Date: March 2025

Scale: 1:100

10m Drawn By: EWA