



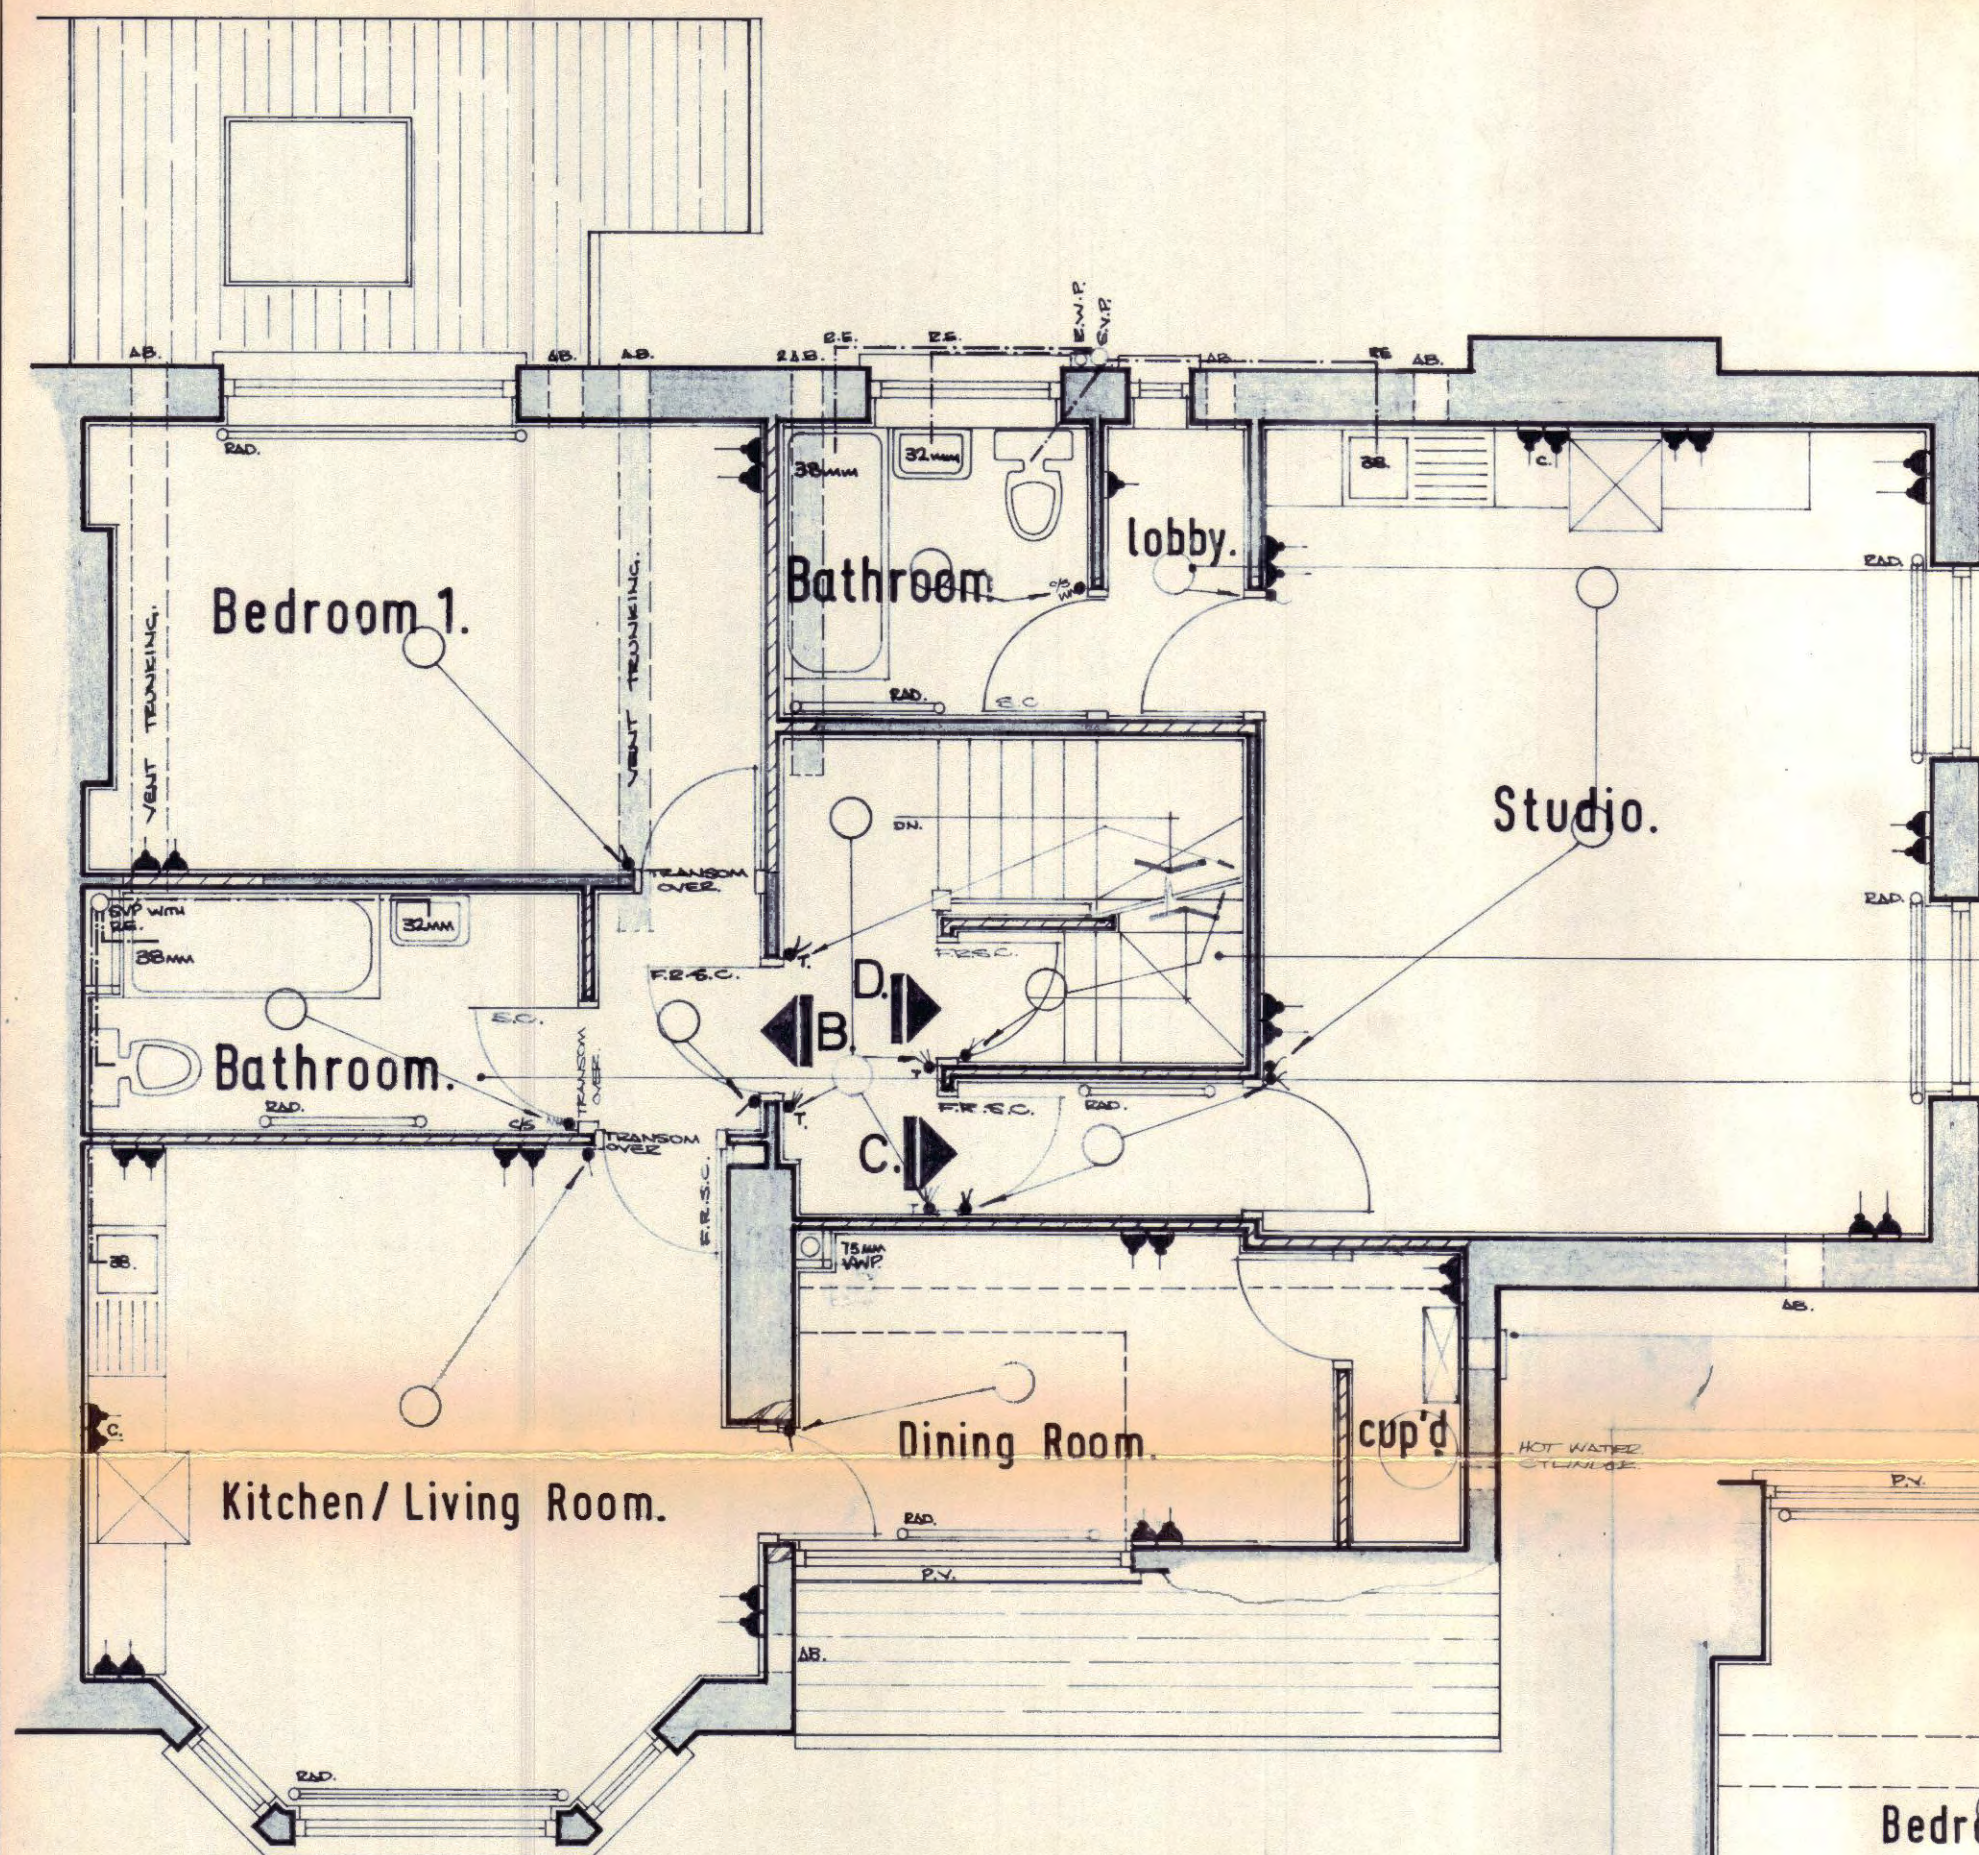

FIRST FLOOR PLAN.

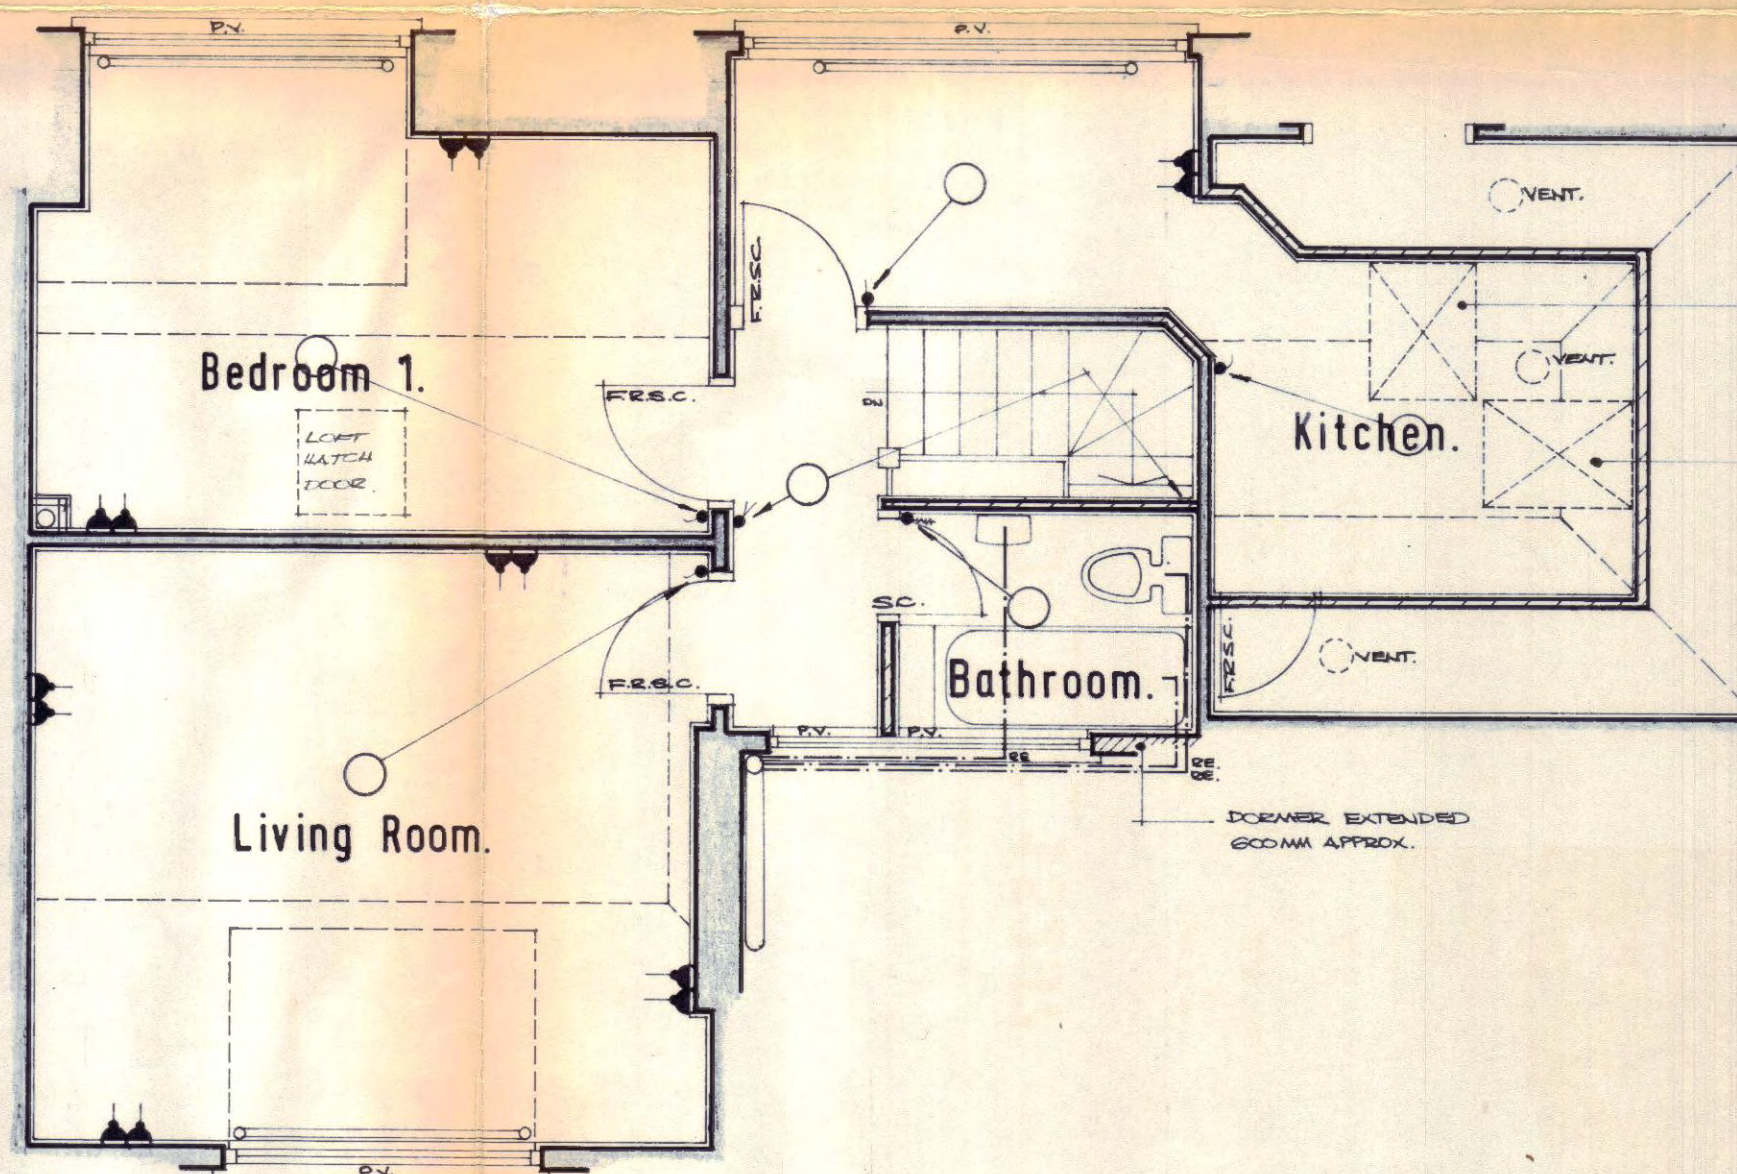

SECOND FLOOR PLAN.

NOTES

INTERNAL BATHROOM VENTED MECHANICAL FANS IN DUPLICATE OPERATED FROM LIGHT SWITCH PLUS 30MIN. OVER RUN.
ALL SECOND FLOOR WINDOWS TO HAVE PERMANENTS IN THE CLAZING.
ALL STAIRCASES TO HAVE TIMBER HANDRAILS.

Case Copy

LONDON BOROUGH OF CAMDEN
TOWN AND COUNTRY PLANNING ACTS

28 SEP 1983

PLANS ~~NOT APPROVED~~ APPROVED
ON BEHALF OF THE COUNCIL

CTP/D4/6 / 7 / 36422 R1

REVISIONS

A	FIRST + SECOND FLOOR LAYOUTS AMENDED	31/4/83
B	SECOND FLOOR BATHROOM AMENDED	22/4/83
C	FLOOR B.C.F.E AMENDED	6/9/83
D		
E		
F		
G		
H		
I		
J		
K		
L		

ALL DIMENSIONS TO BE CHECKED ON SITE PRIOR TO COMMENCEMENT OF WORK AND ANY DISCREPANCIES TO BE BROUGHT TO THE ATTENTION OF THE SURVEYOR.
SETTING OUT TO BE AGREED ON SITE PRIOR TO COMMENCEMENT OF WORK.

18 PLATTS LANE,
LONDON, NW3.

PROPOSED FIRST AND
SECOND FLOOR PLANS.

Alan Webber and Partner,
Architect and Surveyor,
7, Tavistock Court,
Tavistock Road,
CROYDON, CR9 2ED.
tel: 01-681-1276/7

Scale:	Date:	Drwg. No.
1:50.	Mar. 1983	C-679-6