


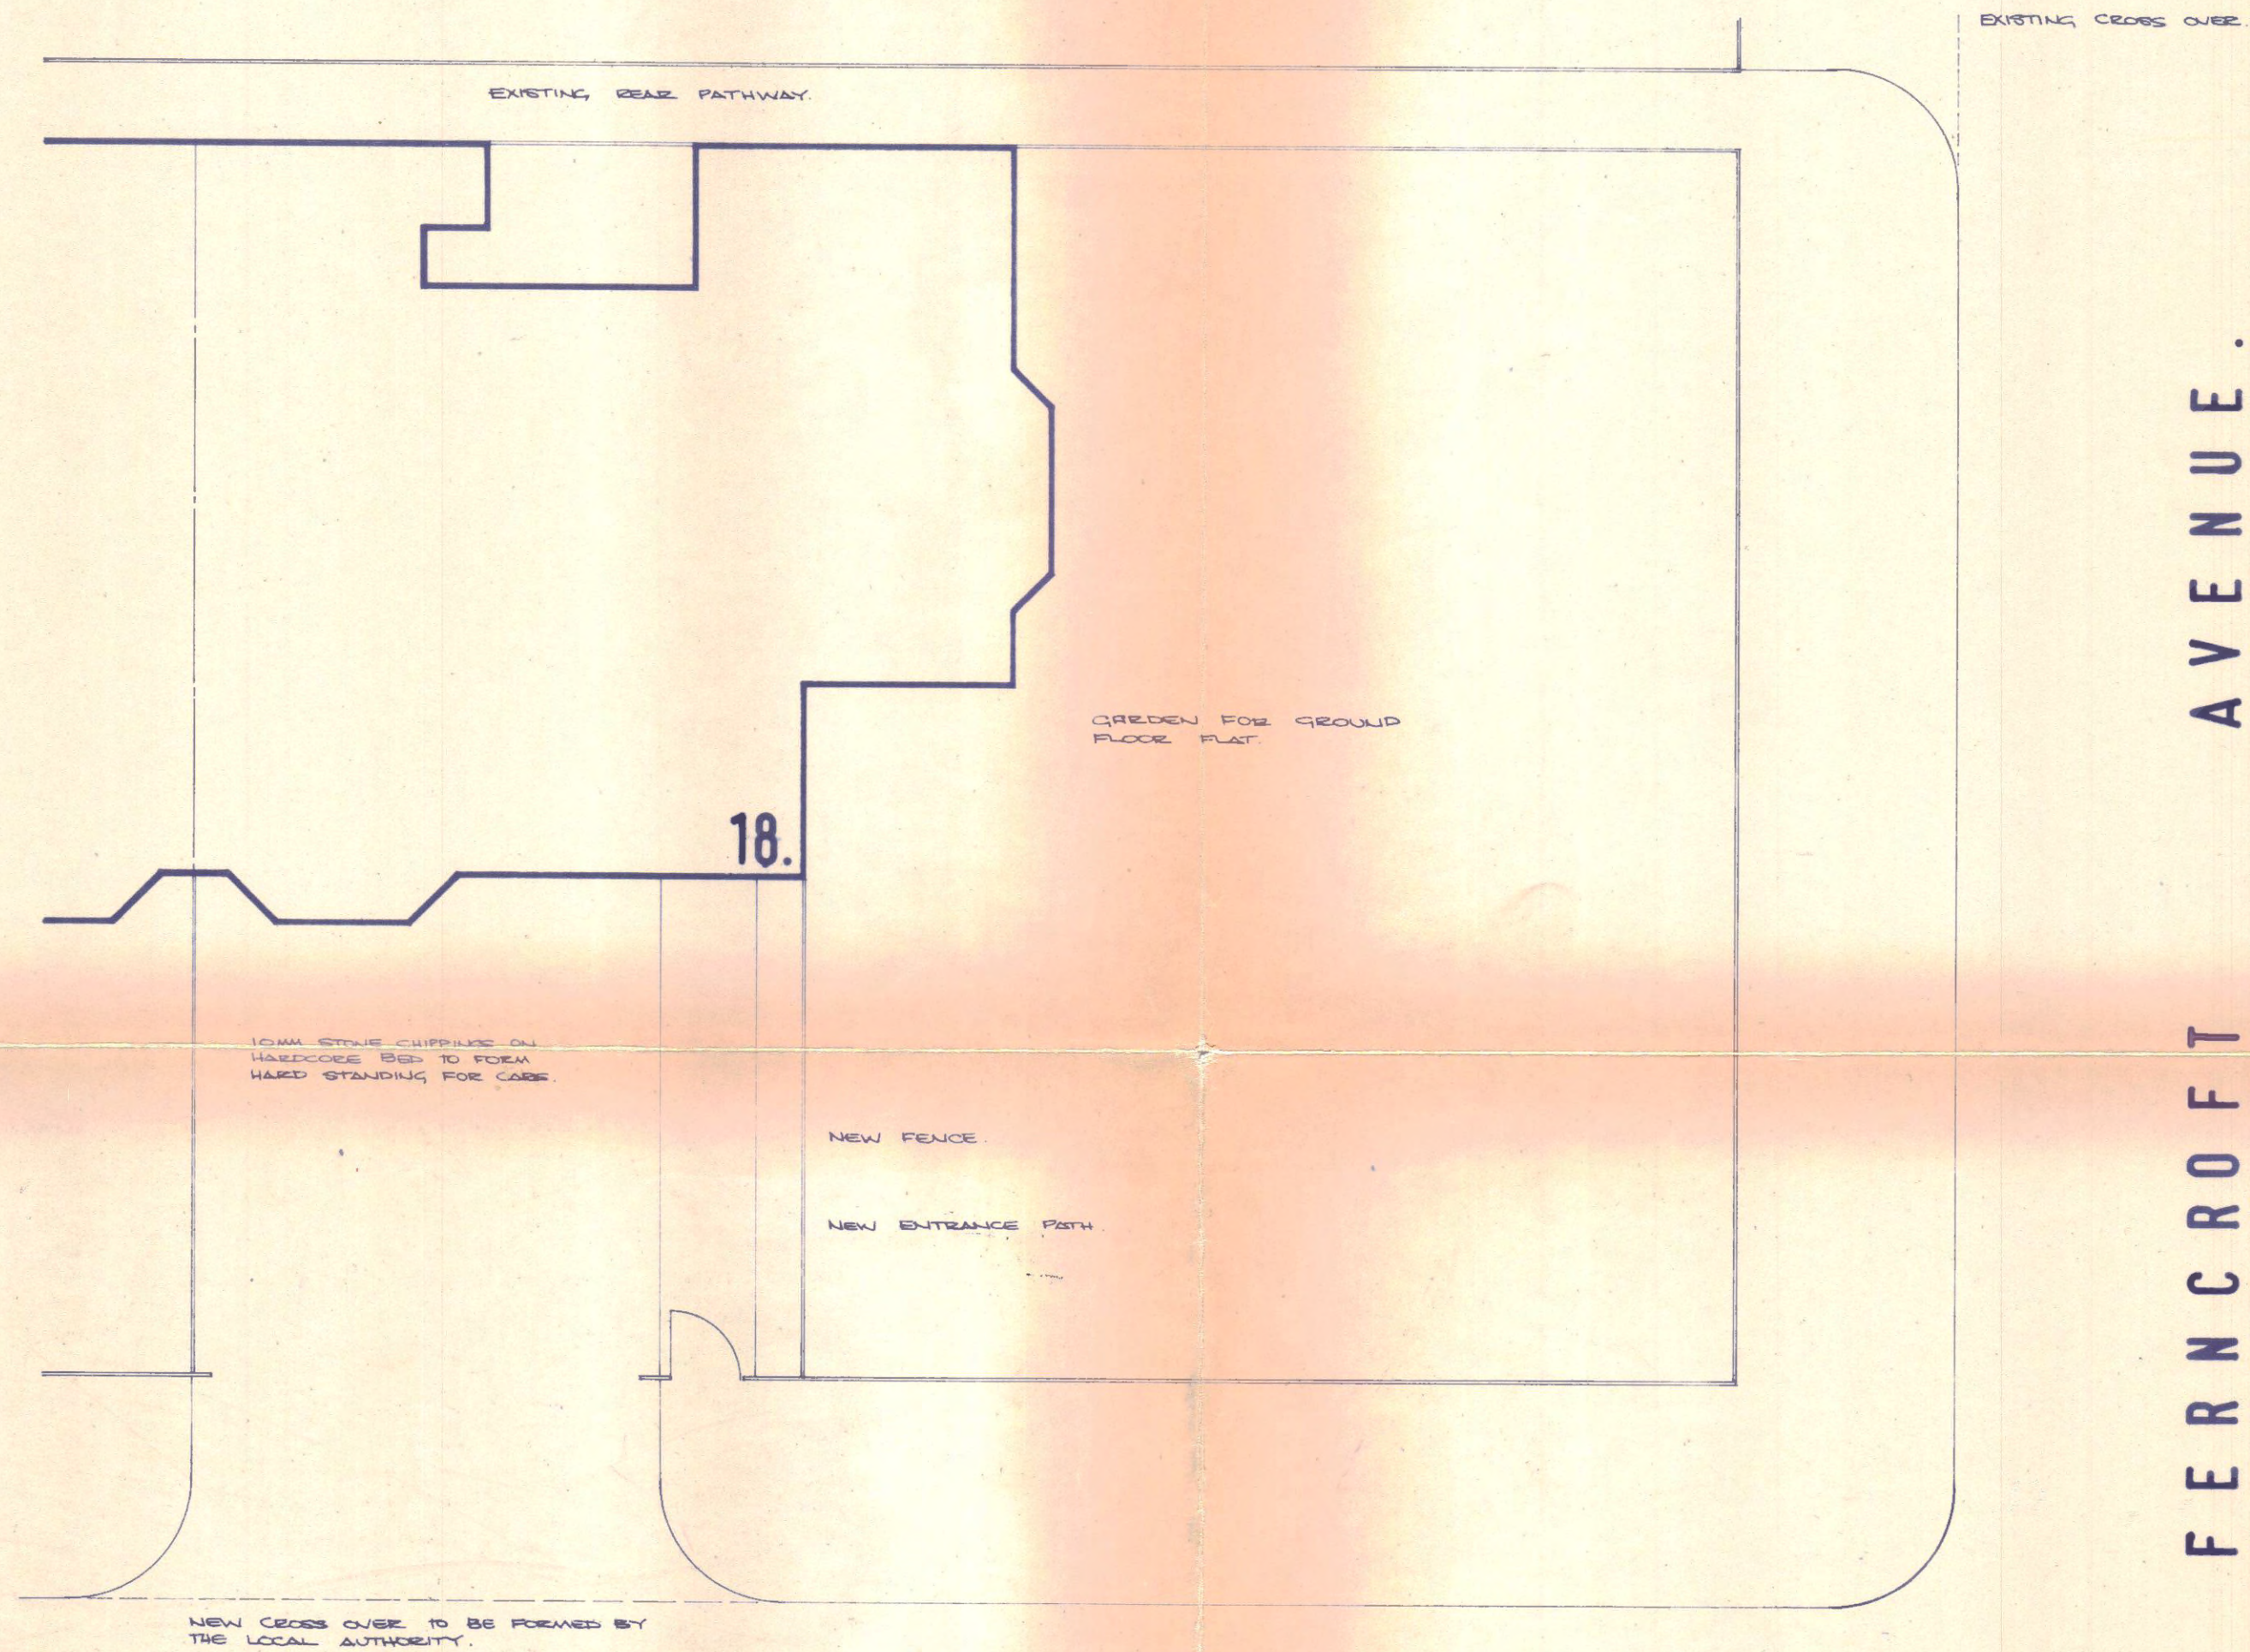

# NOTES

## REVISIONS

|   |  |
|---|--|
| A |  |
| B |  |
| C |  |
| D |  |
| E |  |
| F |  |
| G |  |
| H |  |
| I |  |
| J |  |
| K |  |
| L |  |

ALL DIMENSIONS TO BE CHECKED ON SITE PRIOR TO COMMENCEMENT OF WORK AND ANY DISCREPANCIES TO BE BROUGHT TO THE ATTENTION OF THE SURVEYOR.  
SETTING OUT TO BE AGREED ON SITE PRIOR TO COMMENCEMENT OF WORK.

18 PLATTS LANE,  
LONDON, NW3.

PROPOSED NEW  
CROSS OVER.

Alan Webber and Partner,  
Architect and Surveyor,  
7, Tavistock Court,  
Tavistock Road,  
CROYDON, CR9 2ED.  
tel: 01-681-1276/7

|                  |                     |                       |
|------------------|---------------------|-----------------------|
| Scale:<br>1:100. | Date:<br>Oct. 1983. | Drwg. No.<br>C-679-9. |
|------------------|---------------------|-----------------------|

CASE COPY.

LONDON BOROUGH OF CAMDEN  
TOWN AND COUNTRY PLANNING ACTS

04 JAN 1984

PLANS ~~NOT APPROVED~~ APPROVED  
ON BEHALF OF THE COUNCIL

CTP/14/6/7/37082.