



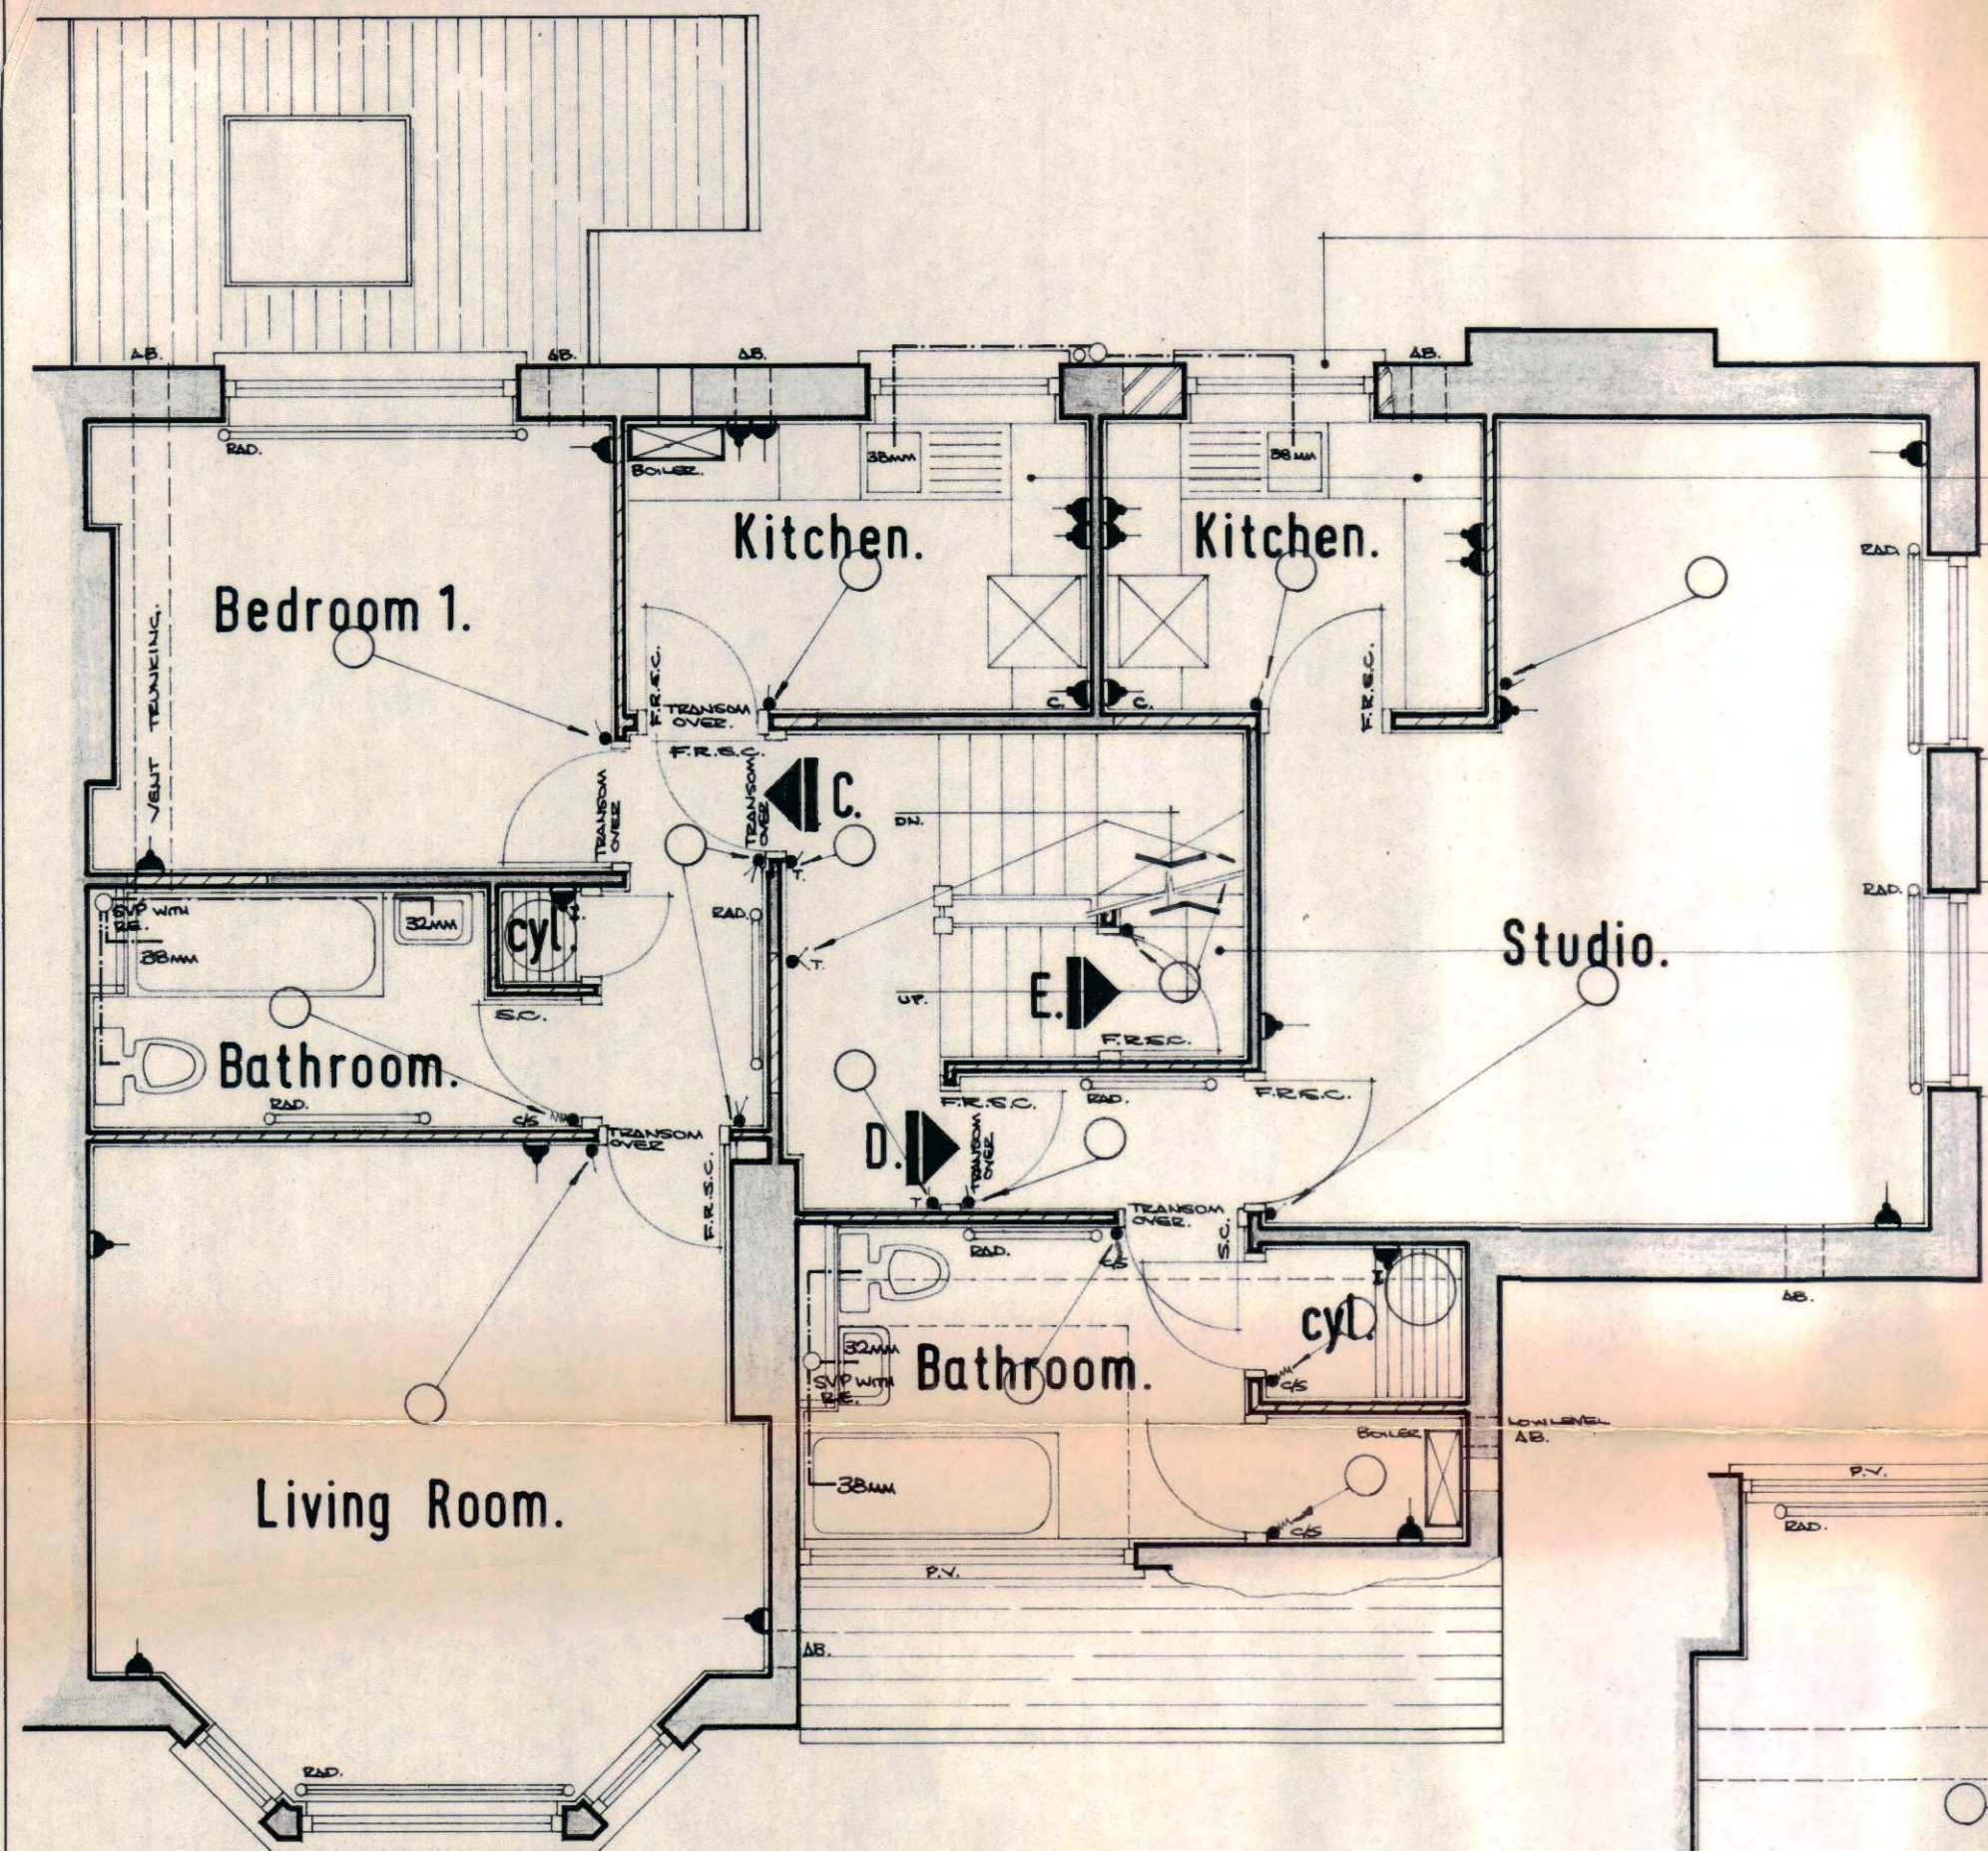

FIRST FLOOR PLAN.

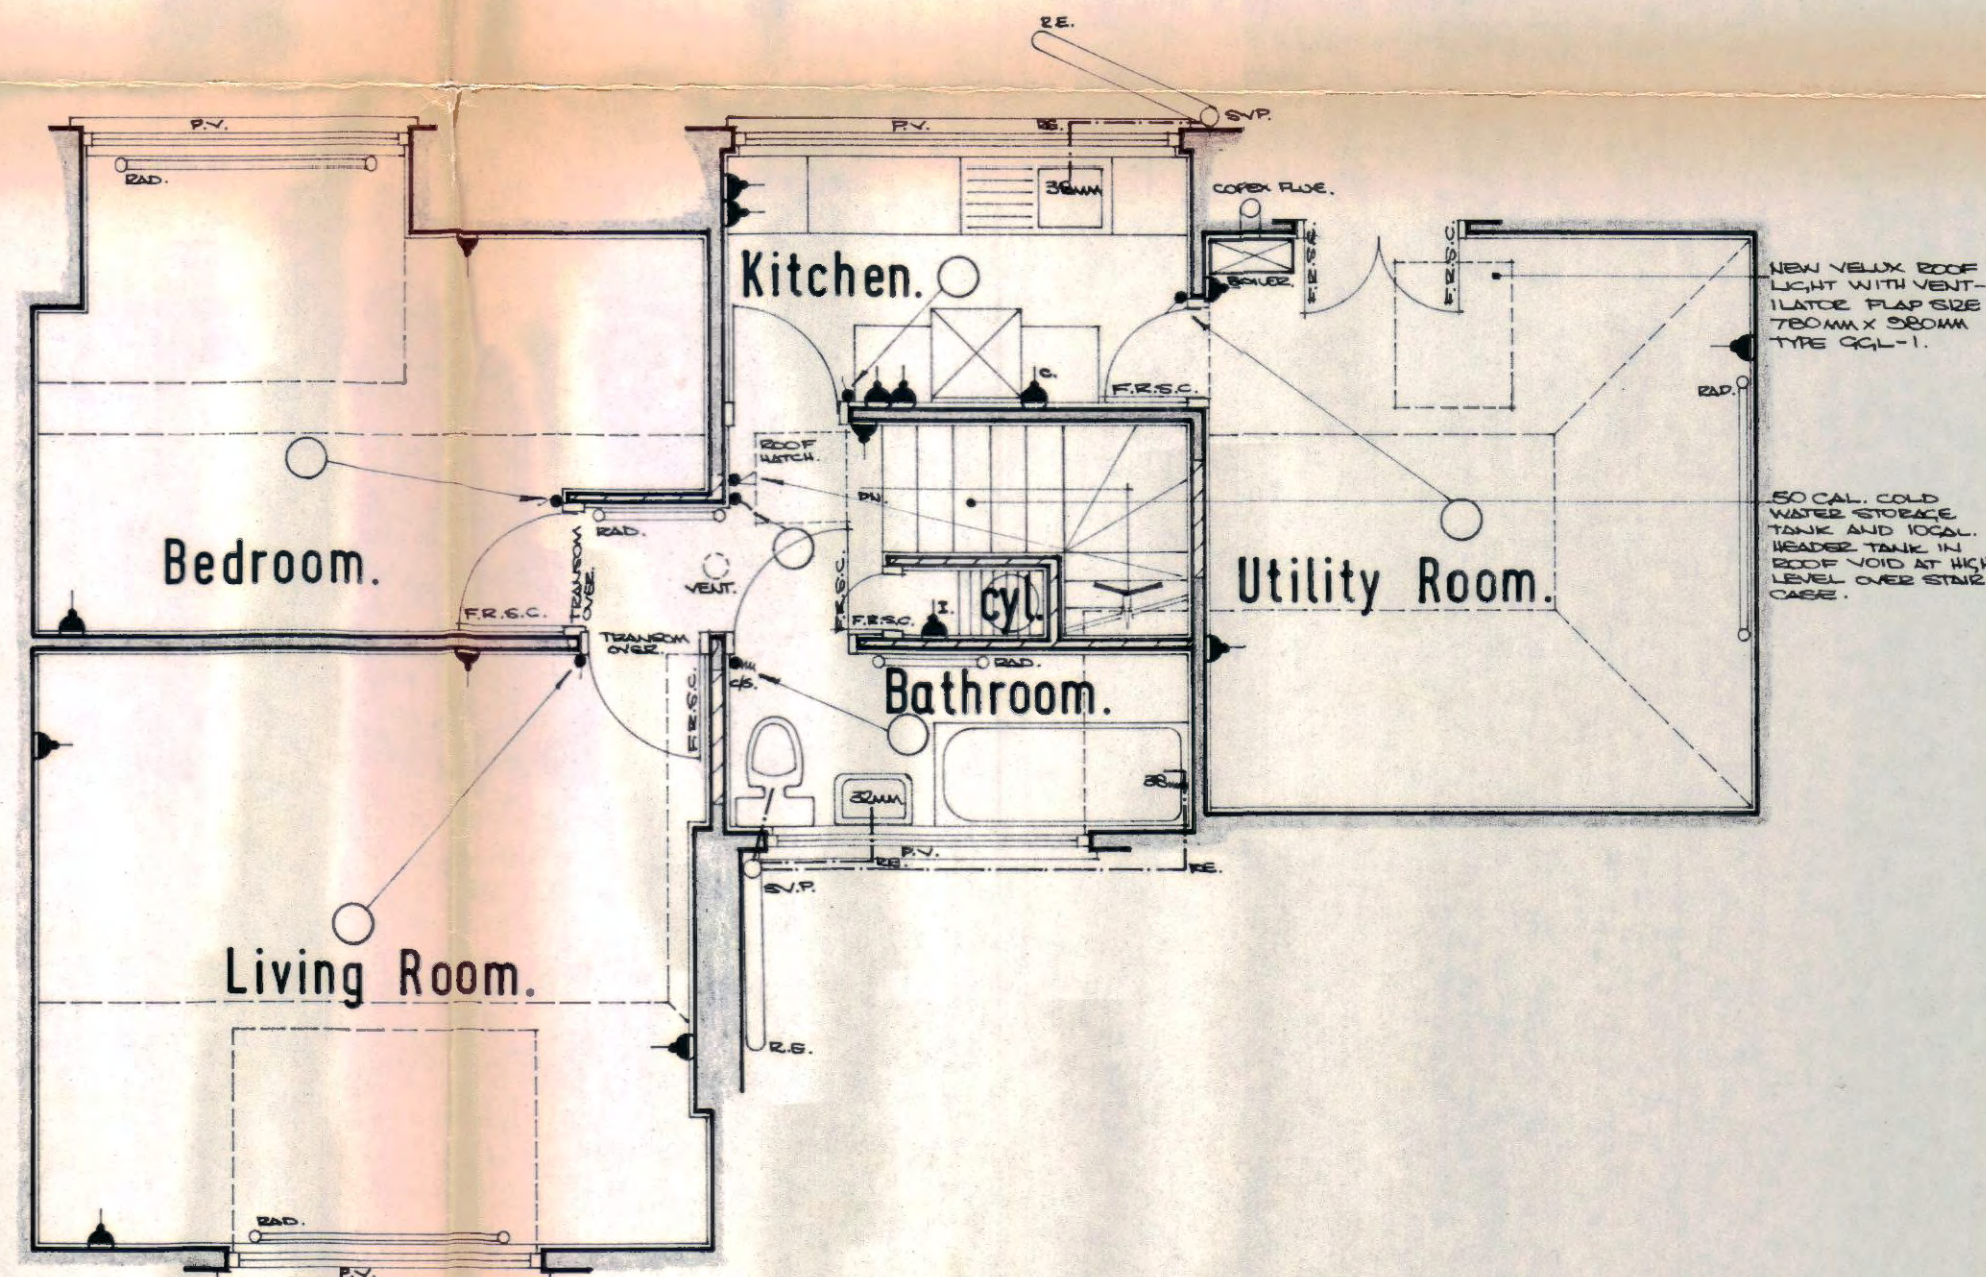

SECOND FLOOR PLAN.

NOTES

INTERNAL BATHROOMS VENTED MECHANICAL FANS IN DUPLICATE OPERATED FROM LIGHT SWITCH PLUS 30 MIN. OVER RUN.
ALL SECOND FLOOR WINDOWS TO HAVE PERMANENTS IN THE GLAZING.
ALL STAIRCASES TO HAVE TIMBER HANDRAILS.

REVISIONS

A	
B	
C	
D	
E	
F	
G	
H	
I	
J	
K	
L	

ALL DIMENSIONS TO BE CHECKED ON SITE PRIOR TO COMMENCEMENT OF WORK AND ANY DISCREPANCIES TO BE BROUGHT TO THE ATTENTION OF THE SURVEYOR.
SETTING OUT TO BE AGREED ON SITE PRIOR TO COMMENCEMENT OF WORK.

18 PLATTS LANE,
LONDON, NW3.

PROPOSED FIRST AND
SECOND FLOOR PLANS.

Alan Webber and Partner,
Architect and Surveyor,
7, Tavistock Court,
Tavistock Road,
CROYDON, CR9 2ED.
tel: 01-681-1276/7

Scale:	Date:	Drwg. No.
1:50.	Mar. 1983	C-679-6

CTP/14/6/7/35966.