

NOTES :  
THIS DRAWING IS THE SUBJECT OF COPYRIGHT AND  
DESIGN RIGHTS AND SHALL NOT BE REPRODUCED,  
LOANED, COPIED OR SUBMITTED TO ANY OTHER PARTY  
WITHOUT CONSENT.

NO. DR. INFO  
DATE 13-05-2025


REVISION

PROJECT  
41 Ornan Road, NW3 4QD  
London  
England


CLIENT

DRAWING TITLE  
EXISTING BLOCK PLAN

SCALE  
SIZE A3  
JOB NO -  
STAGE -  
DWG NO. -  
REVISION 3  
DATE MAY 13  
DRAWN -  
CHECKED -

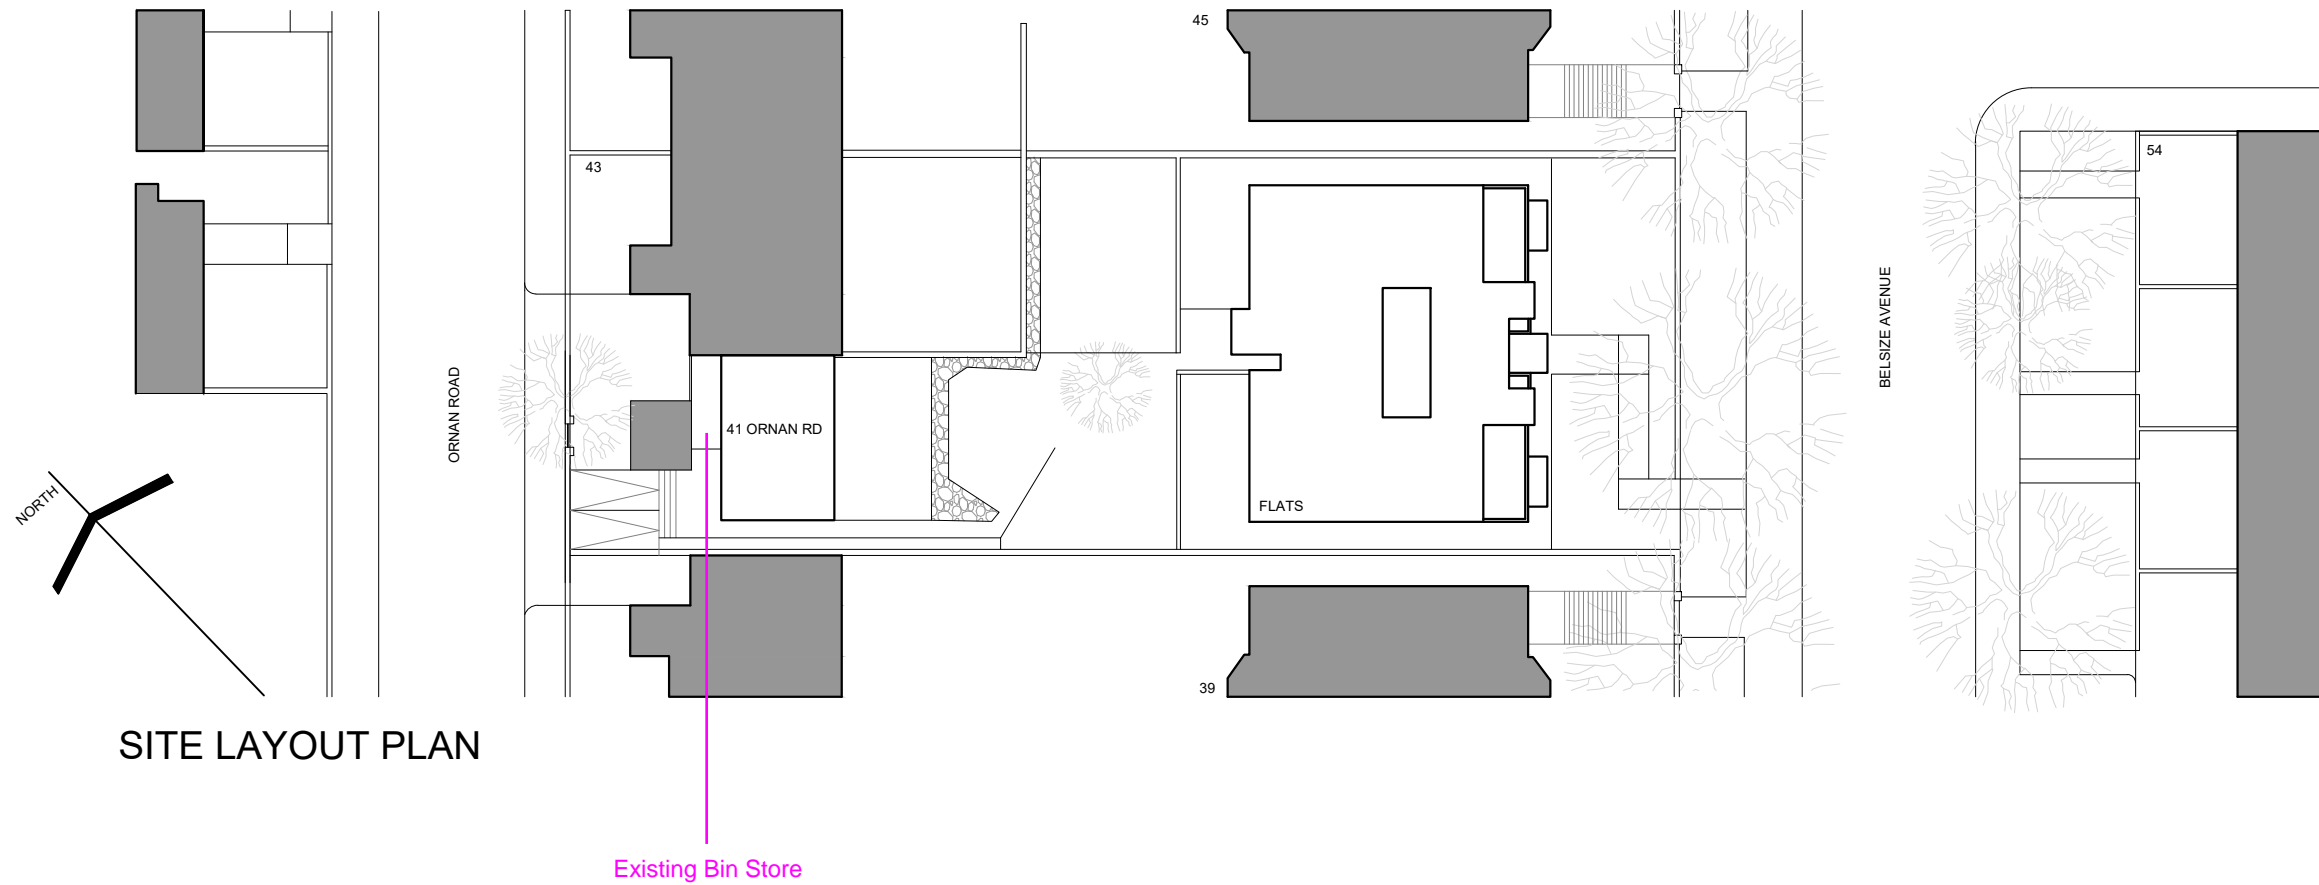

SITE LAYOUT PLAN

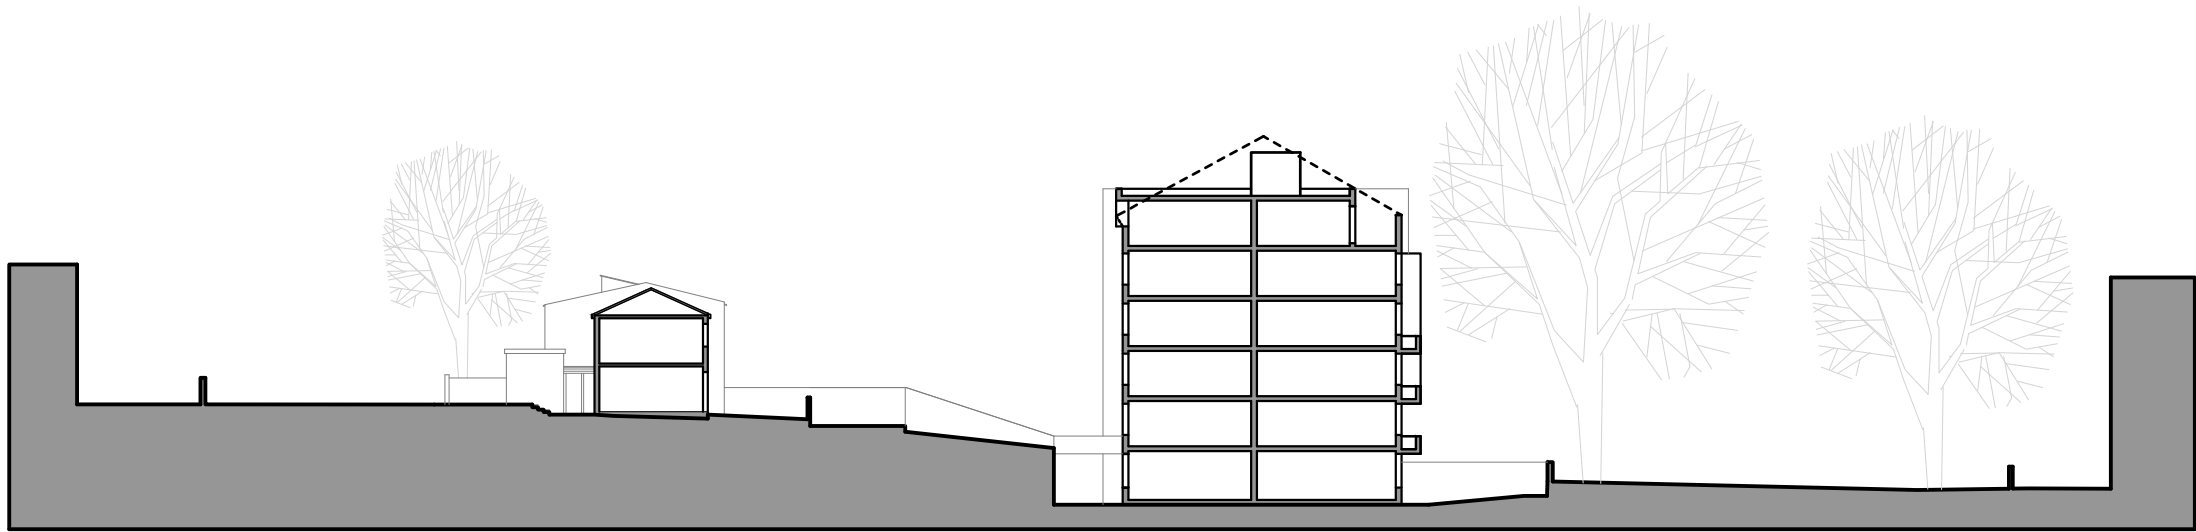

SECTION

NOTES :  
THIS DRAWING IS THE SUBJECT OF COPYRIGHT AND  
DESIGN RIGHTS AND SHALL NOT BE REPRODUCED,  
LOANED, COPIED OR SUBMITTED TO ANY OTHER PARTY  
WITHOUT CONSENT.

NO.	DR.	INFO
DATE		13-05-2025

REVISION


PROJECT  
41 Orman Road, NW3 4QD  
London  
England

CLIENT

DRAWING TITLE  
EXISTING SECTION

SCALE	1:400
SIZE	A3
JOB NO	-
STAGE	-
DWG NO.	-
REVISION	3
DATE	MAY 13
DRAWN	-
CHECKED	-

NOTES :  
THIS DRAWING IS THE SUBJECT OF COPYRIGHT AND  
DESIGN RIGHTS AND SHALL NOT BE REPRODUCED,  
LOANED, COPIED OR SUBMITTED TO ANY OTHER PARTY  
WITHOUT CONSENT.

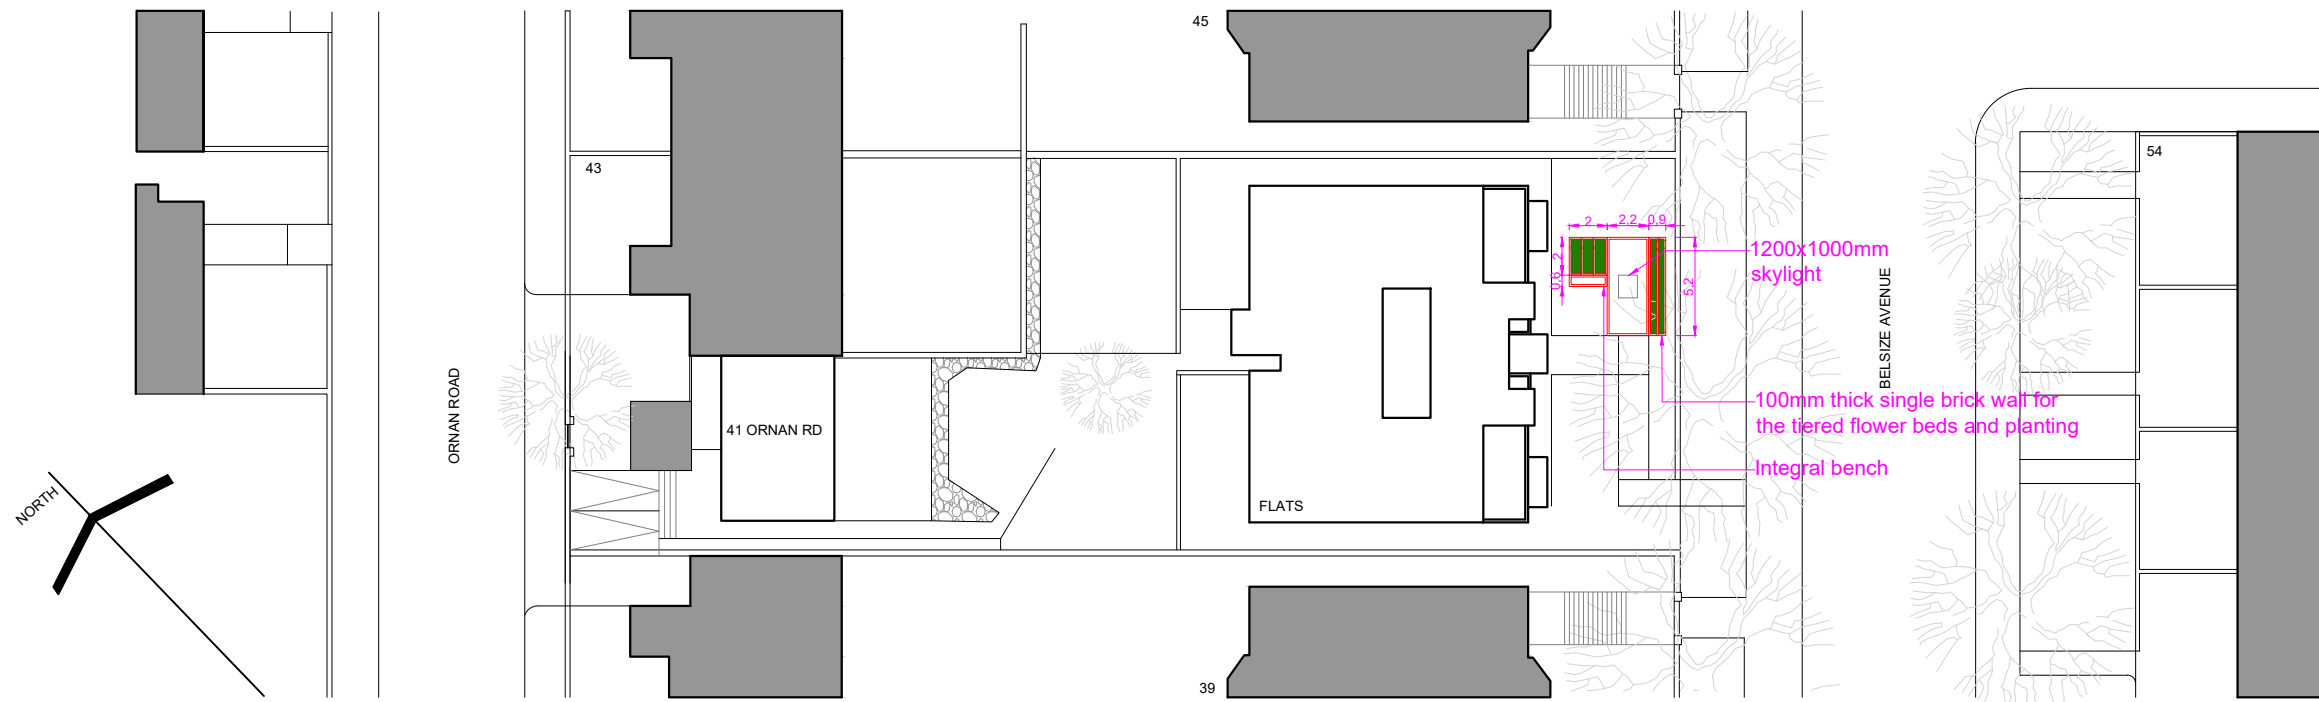

SITE LAYOUT PLAN



PROPOSED ELEVATION

NO. DR. INFO  
DATE 13-05-2025

REVISION


PROJECT  
41 Ornan Road, NW3 4QD  
London  
England

CLIENT


DRAWING TITLE  
PROPOSED BLOCK PLAN &  
ELEVATION

SCALE  
SIZE A3  
JOB NO -  
STAGE -  
DWG NO. -  
REVISION 3  
DATE MAY 13  
DRAWN -  
CHECKED -


NOTES :  
THIS DRAWING IS THE SUBJECT OF COPYRIGHT AND  
DESIGN RIGHTS AND SHALL NOT BE REPRODUCED,  
LOANED, COPIED OR SUBMITTED TO ANY OTHER PARTY  
WITHOUT CONSENT.

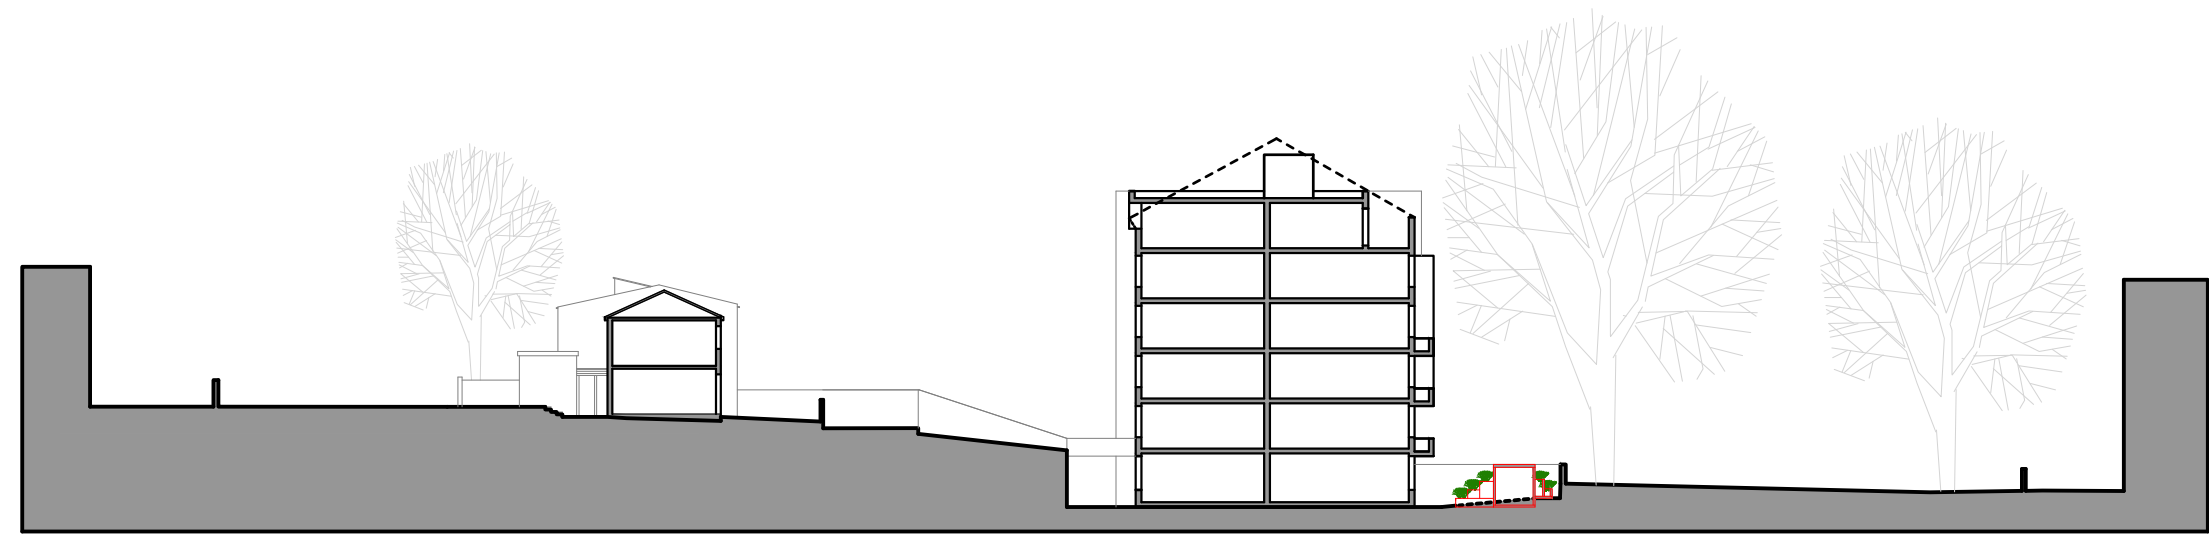


SECTION

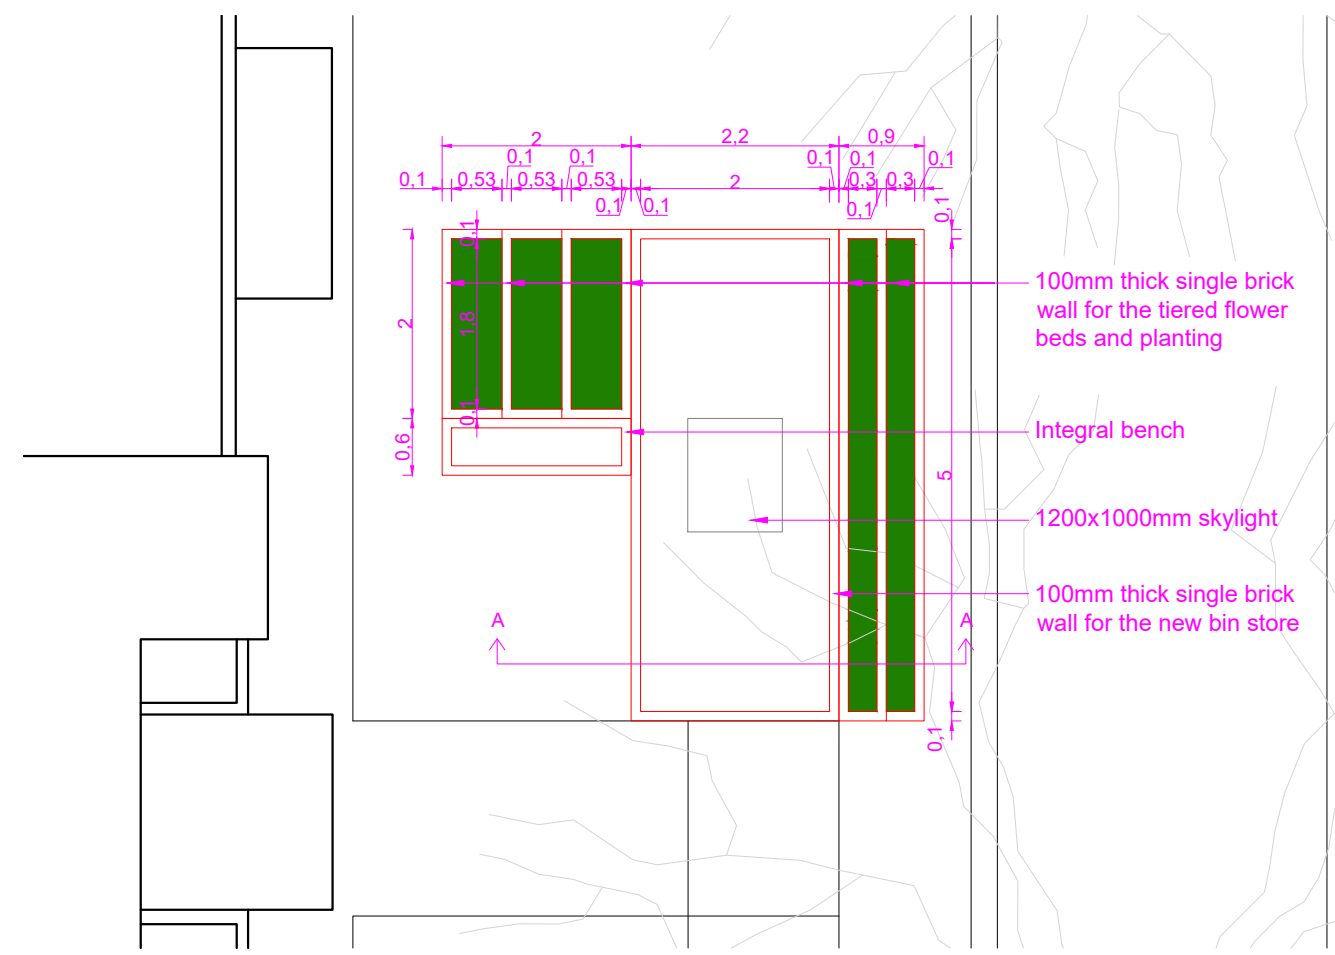

BIN STORE PLAN

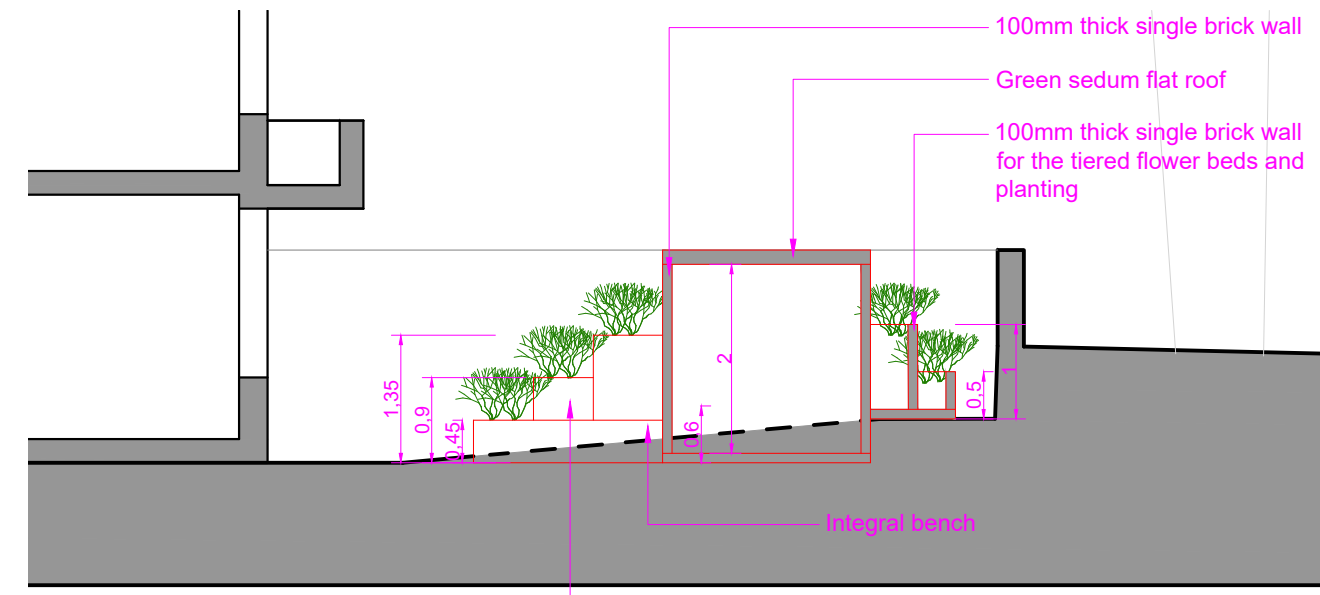

BIN STORE SECTION A-A

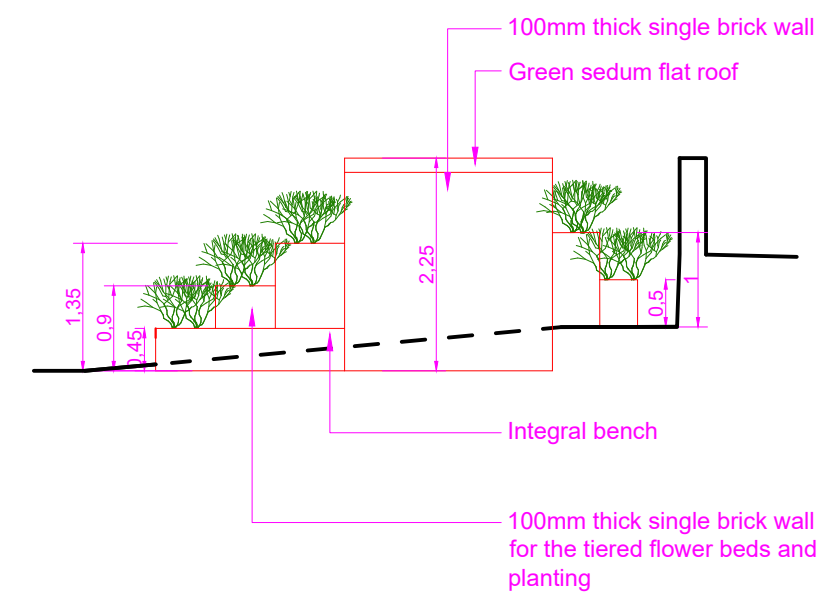

BIN STORE ELEVATION

NO.	DR.	INFO
DATE	13-05-2025	
REVISION		
PROJECT		
41 Orman Road, NW3 4QD		
London		
England		
CLIENT		
DRAWING TITLE		
PROPOSED SECTION & BIN		
STORE DRAWINGS		
SCALE		
1:400 & 1:80 ( Bin store )		
SIZE		
A3		
JOB NO		
-		
STAGE		
-		
DWG NO.		
-		
REVISION		
3		
DATE		
MAY 13		
DRAWN		
-		
CHECKED		
-		