







**MORE
SPACE**



London's Leading Home Extension Company


Drawing title: Ground and First Fl plans	Revision: B	Scale 1:100 @ A3	Drawn by: DO
Drawing No: 01	Date: 16/05/2025		Phase: App

Job No: EW202500011	Job address: 33 Roderick Road NW3 2NN	Client: Ms P. Cogram
Council: Camden	Job type: Ground extension	Consultant: SE

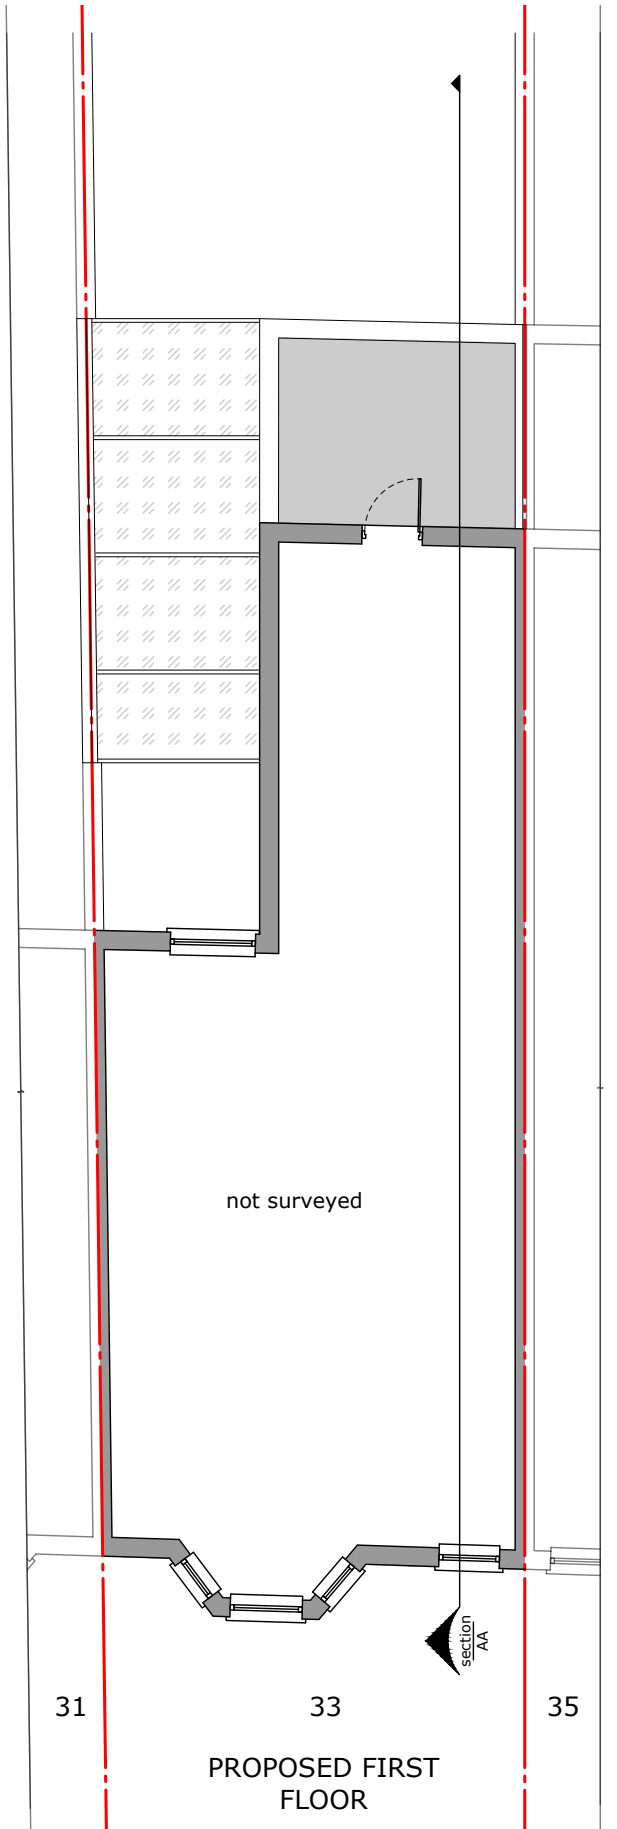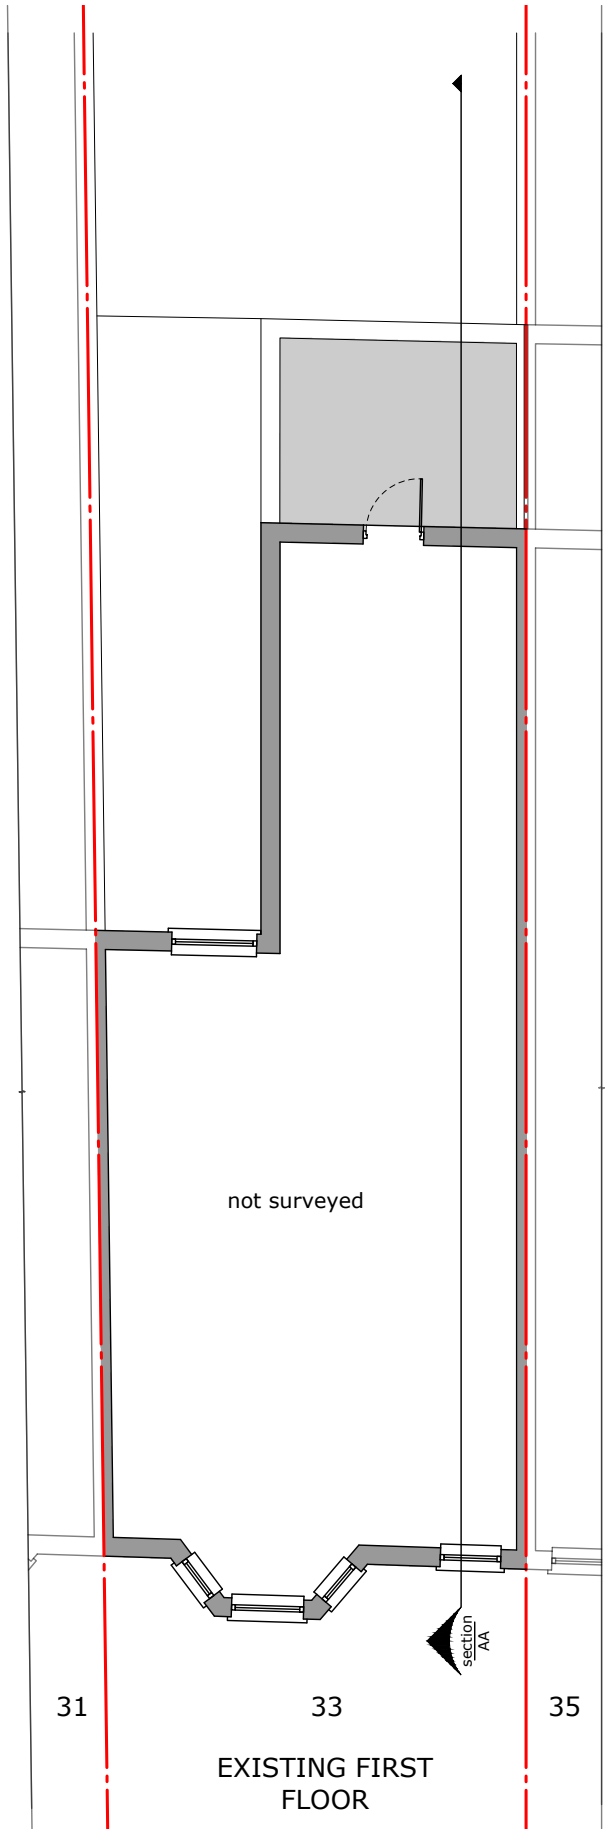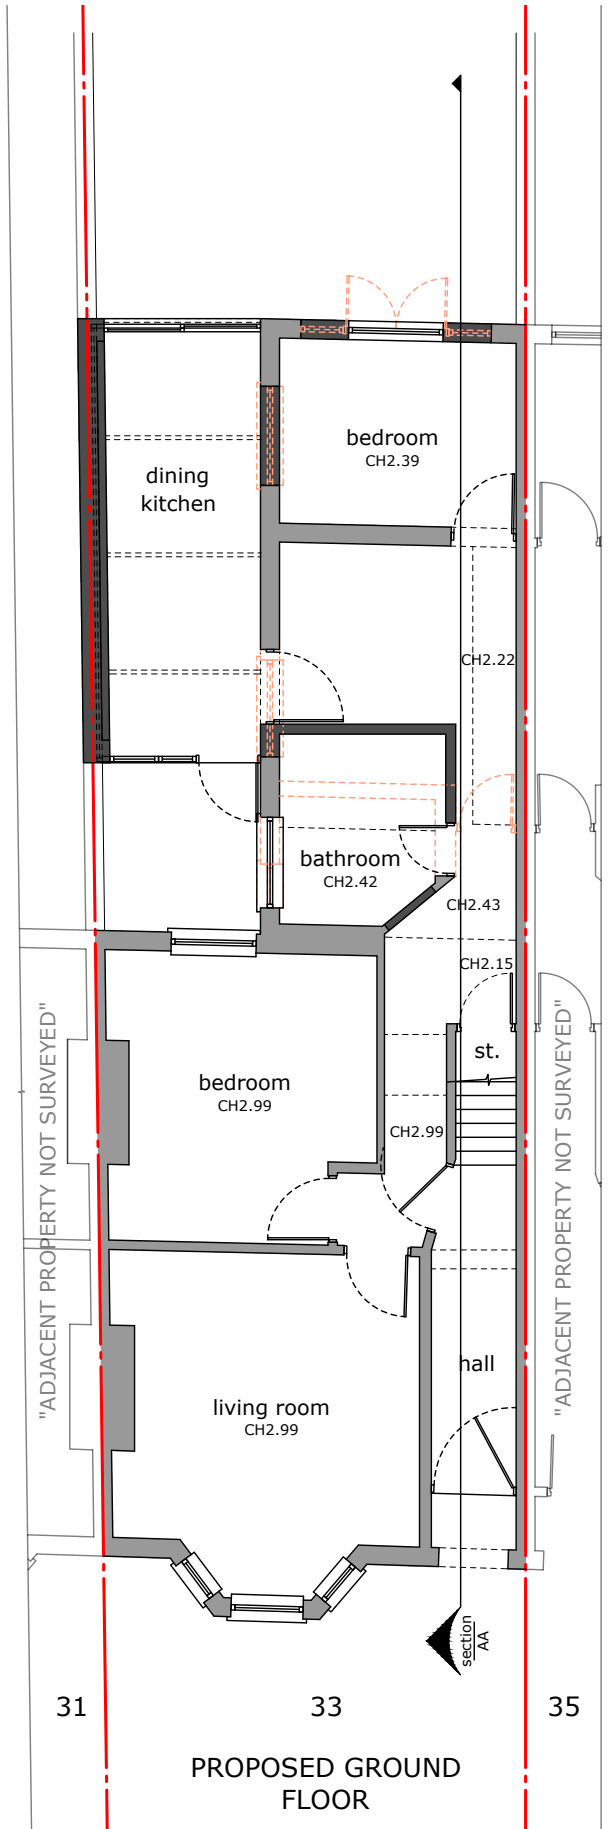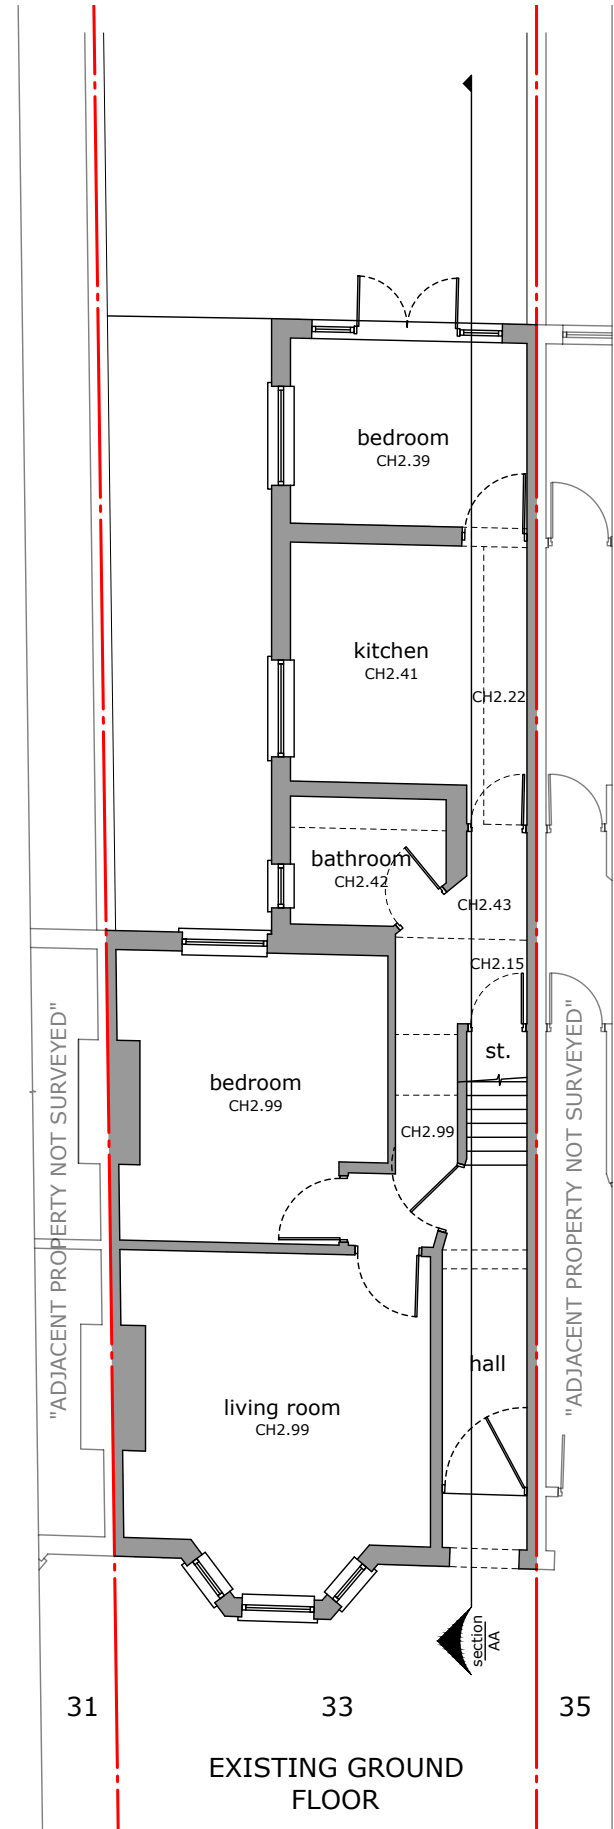



Drawing title: Proposed Ground FI	Revision: B	Scale 1:50 @ A3	Drawn by: DO	Job No: EW202500011	Job address: 33 Roderick Road NW3 2NN	Client: Ms P. Cogram
Drawing No: 02	Date: 16/05/2025	 0 0.5 1 1.5m	Phase: App	Council: Camden	Job type: Ground extension	Consultant: SE

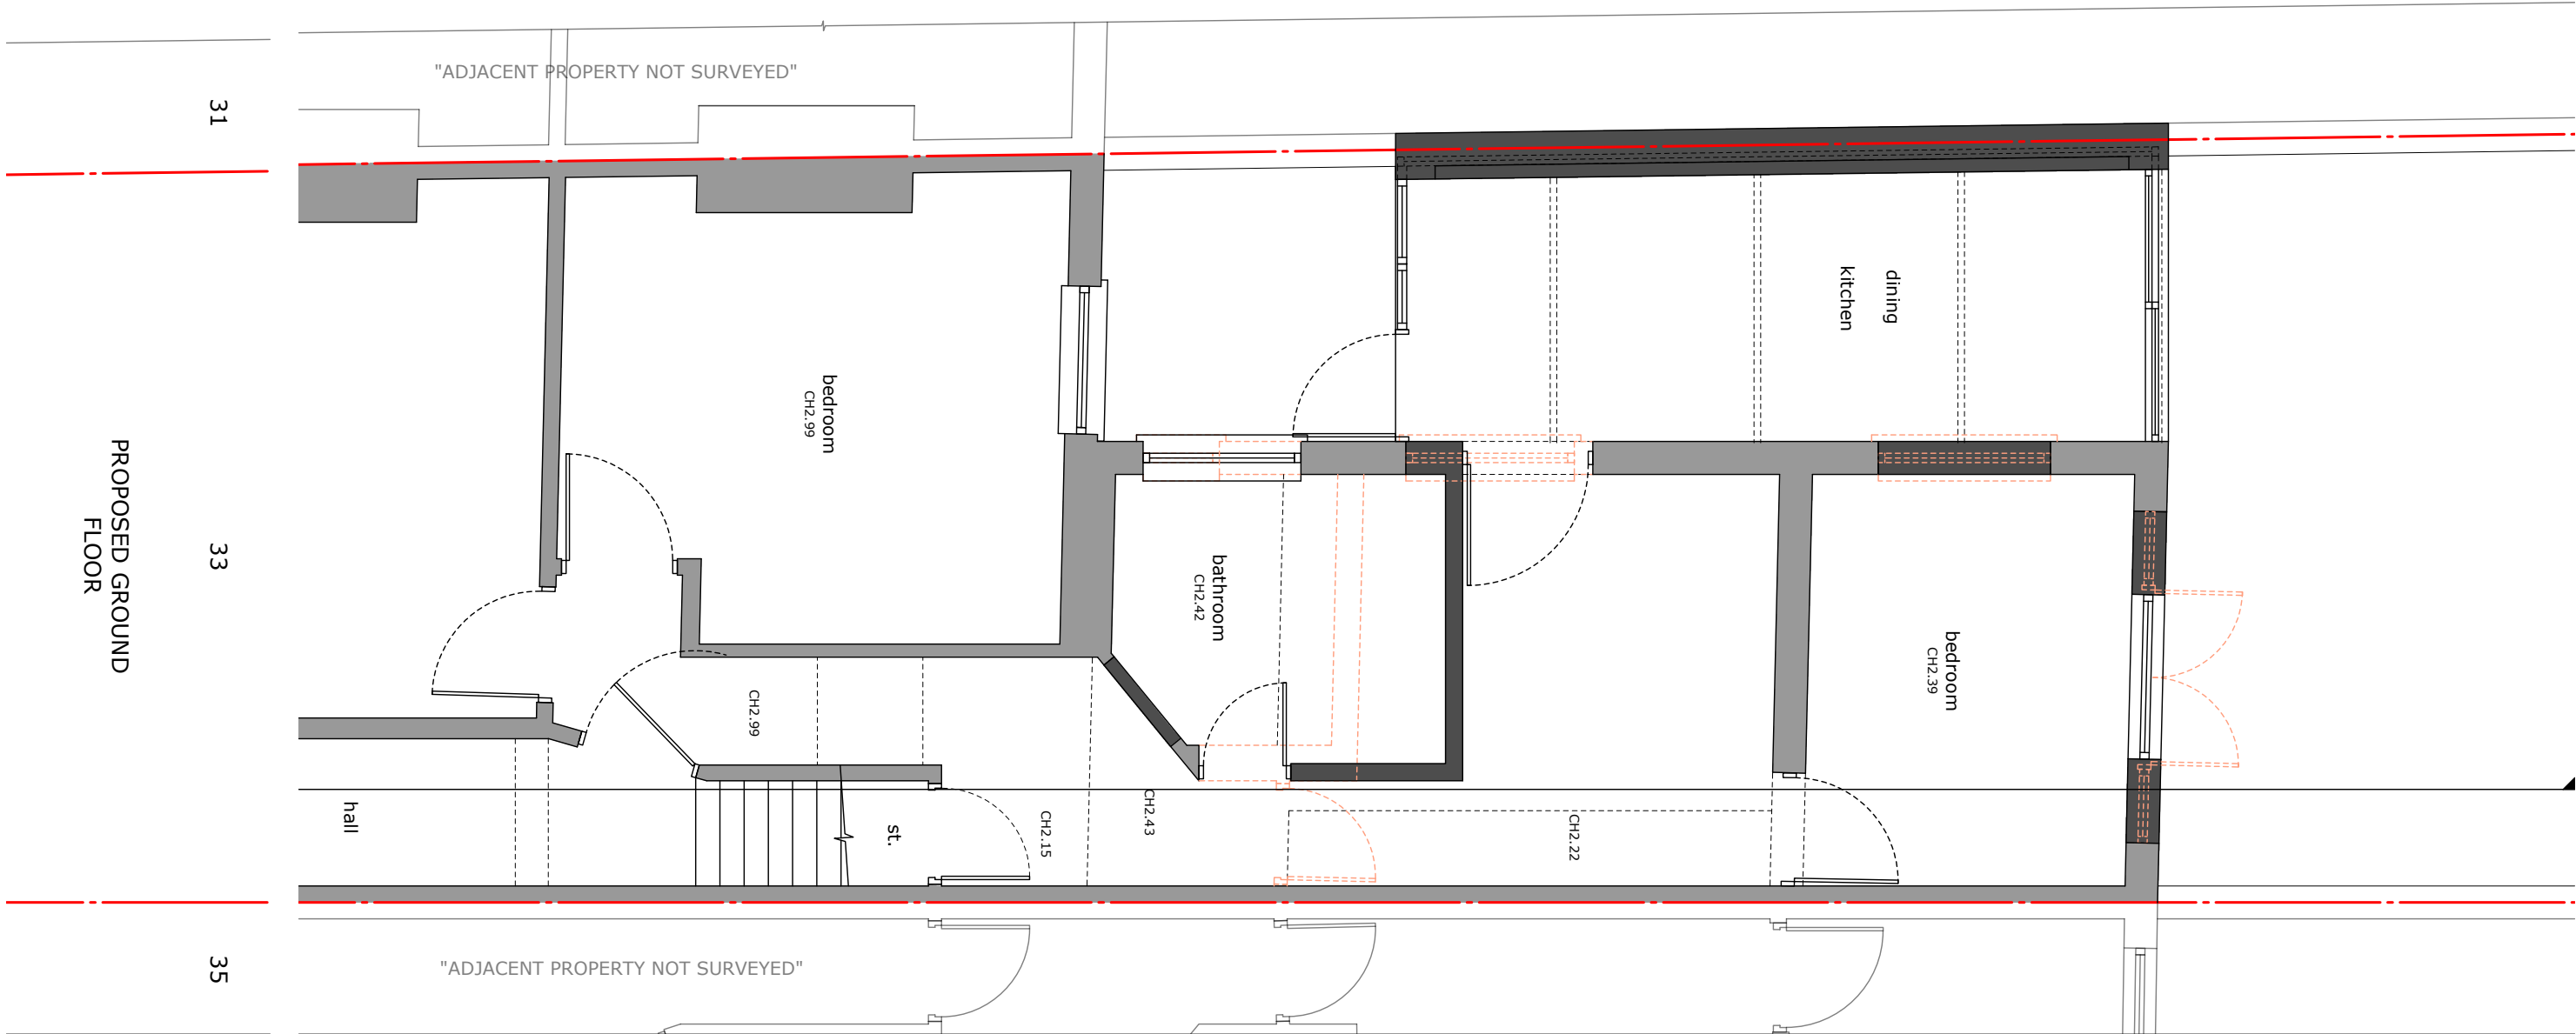



Drawing title: Loft and Roof FI plans	Revision: B	Scale 1:100 @ A3	Drawn by: DO	Job No: EW202500011	Job address: 33 Roderick Road NW3 2NN	Client: Ms P. Cogram
Drawing No: 03	Date: 16/05/2025		Phase: App	Council: Camden	Job type: Ground extension	Consultant: SE






Drawing title: Elevations	Revision: B	Scale 1:100 @ A3	Drawn by: DO
Drawing No: 04	Date: 16/05/2025		Phase: App

Job No: EW202500011	Job address: 33 Roderick Road NW3 2NN	Client: Ms P. Cogram
Council: Camden	Job type: Ground extension	Consultant: SE






Drawing title: Side Elevations	Revision: B	Scale 1:100 @ A3	Drawn by: DO
Drawing No: 05	Date: 16/05/2025	 0123m	Phase: App

Job No: EW202500011	Job address: 33 Roderick Road NW3 2NN	Client: Ms P. Cogram
Council: Camden	Job type: Ground extension	Consultant: SE




EXISTING SIDE ELEVATION

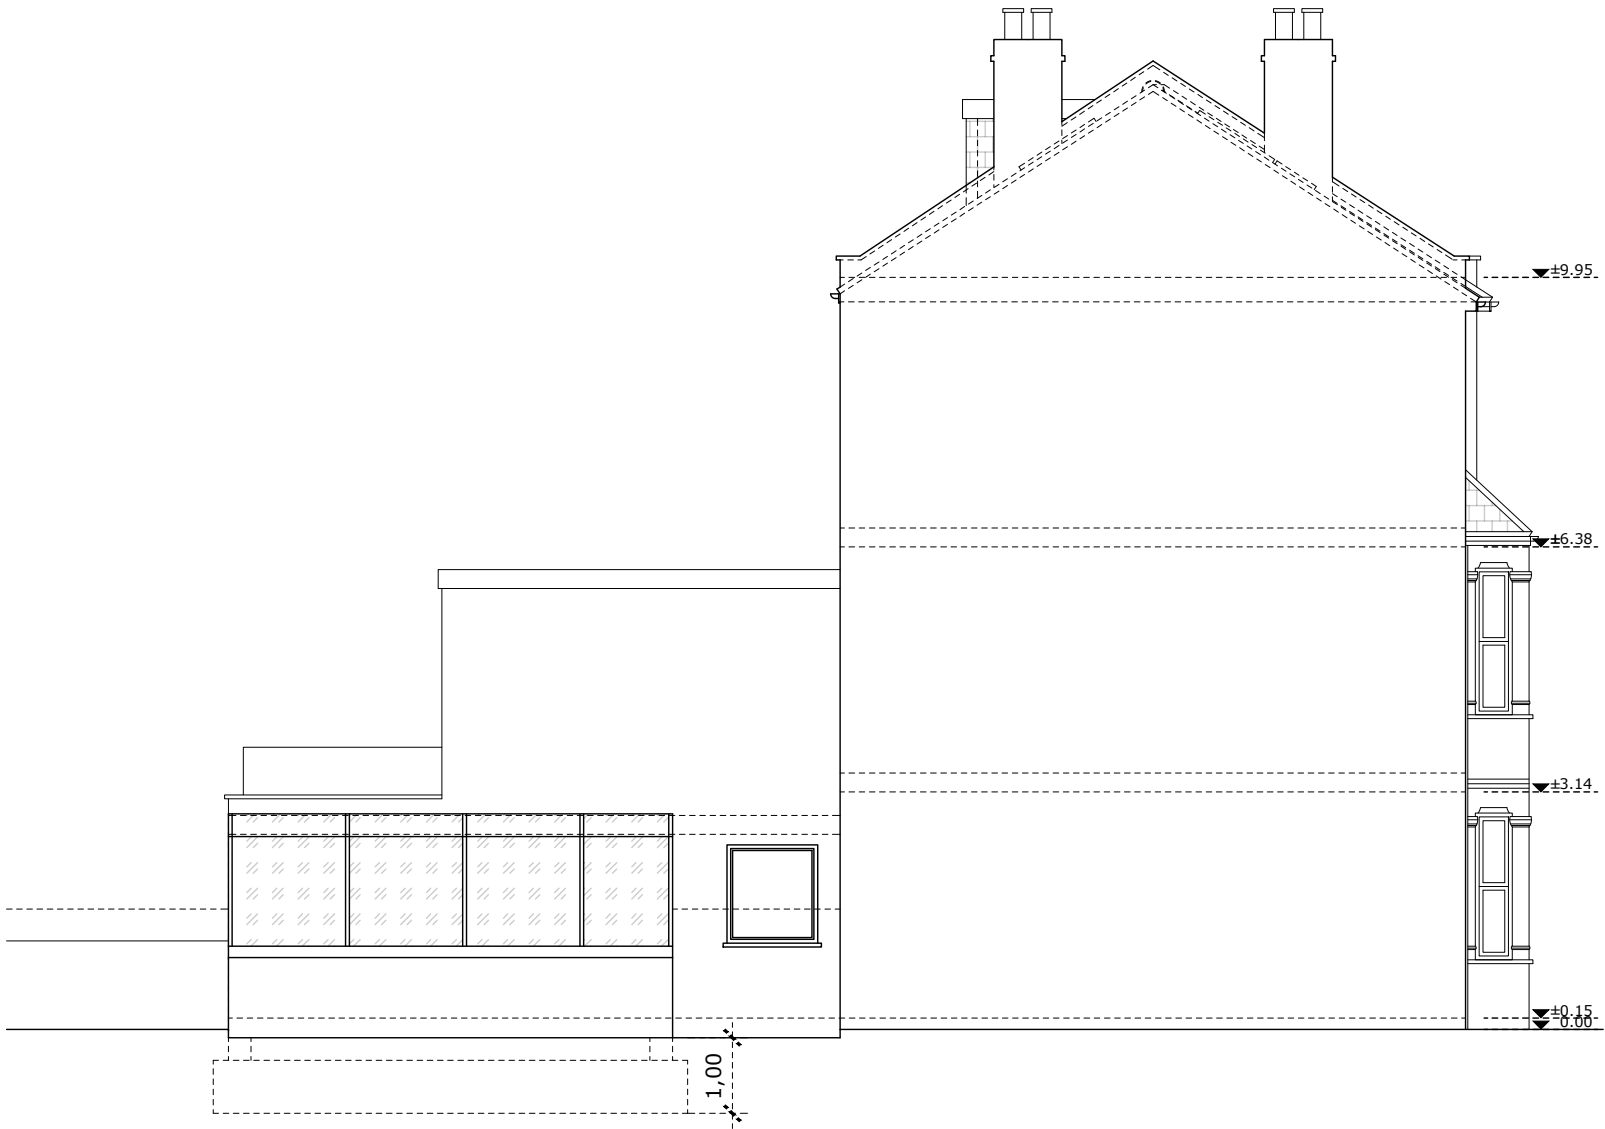


PROPOSED SIDE ELEVATION



Drawing title: Sections	Revision: B	Scale 1:100 @ A3	Drawn by: DO	Job No: EW202500011	Job address: 33 Roderick Road NW3 2NN	Client: Ms P. Cogram
Drawing No: 06	Date: 16/05/2025		Phase: App	Council: Camden	Job type: Ground extension	Consultant: SE

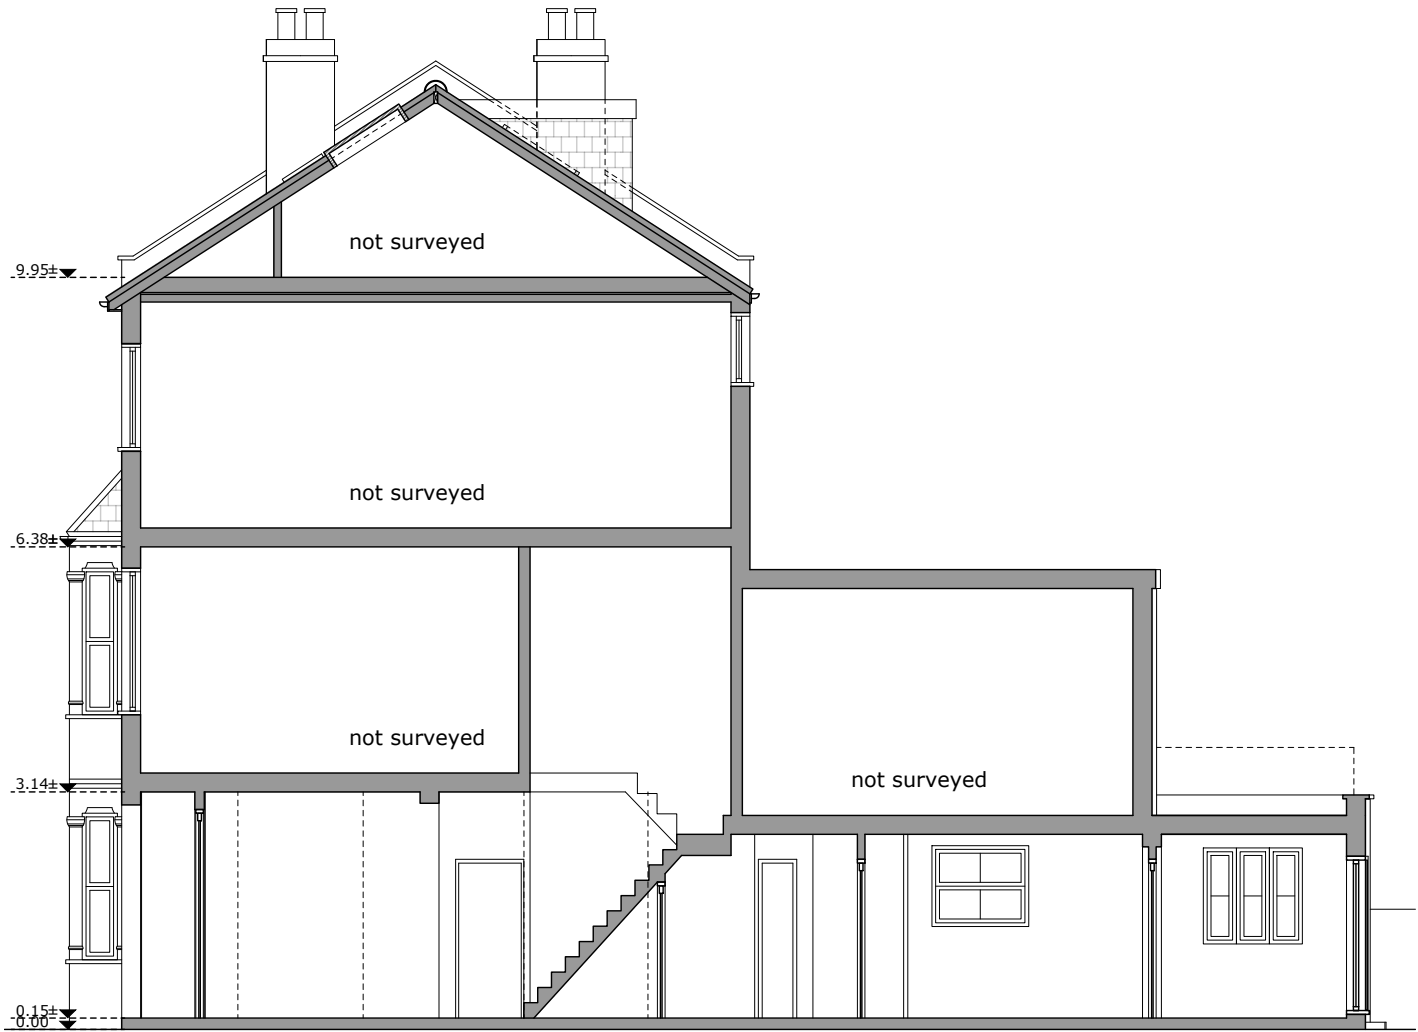

EXISTING SECTION AA

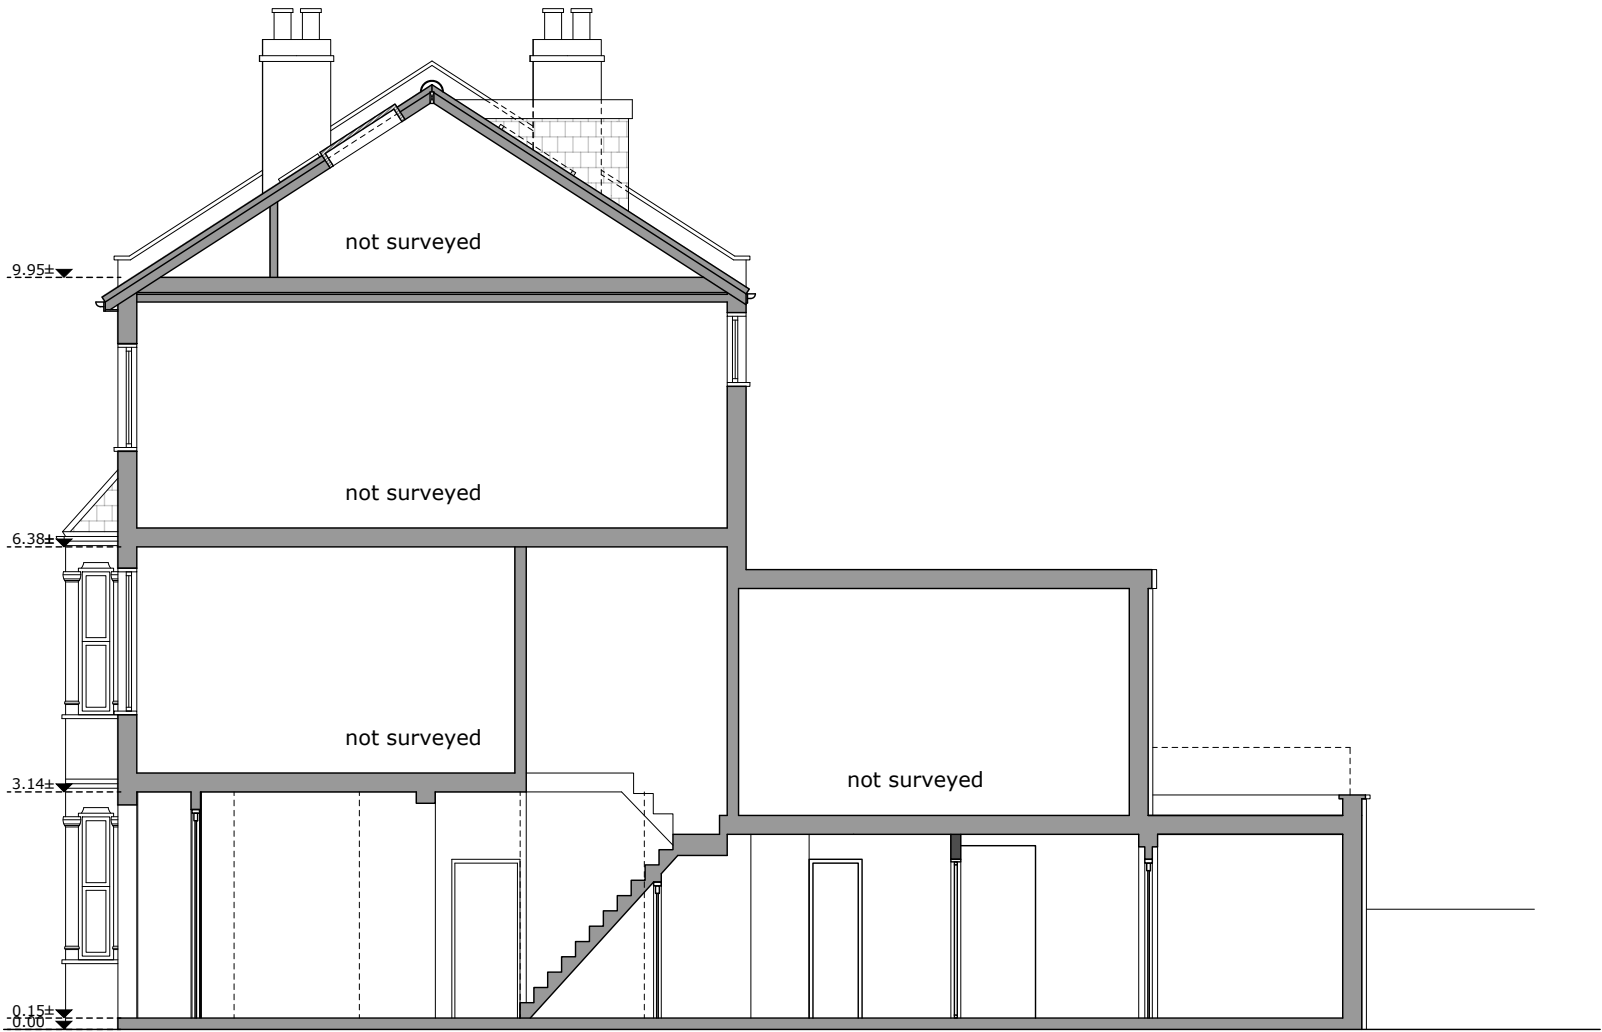

PROPOSED SECTION AA