

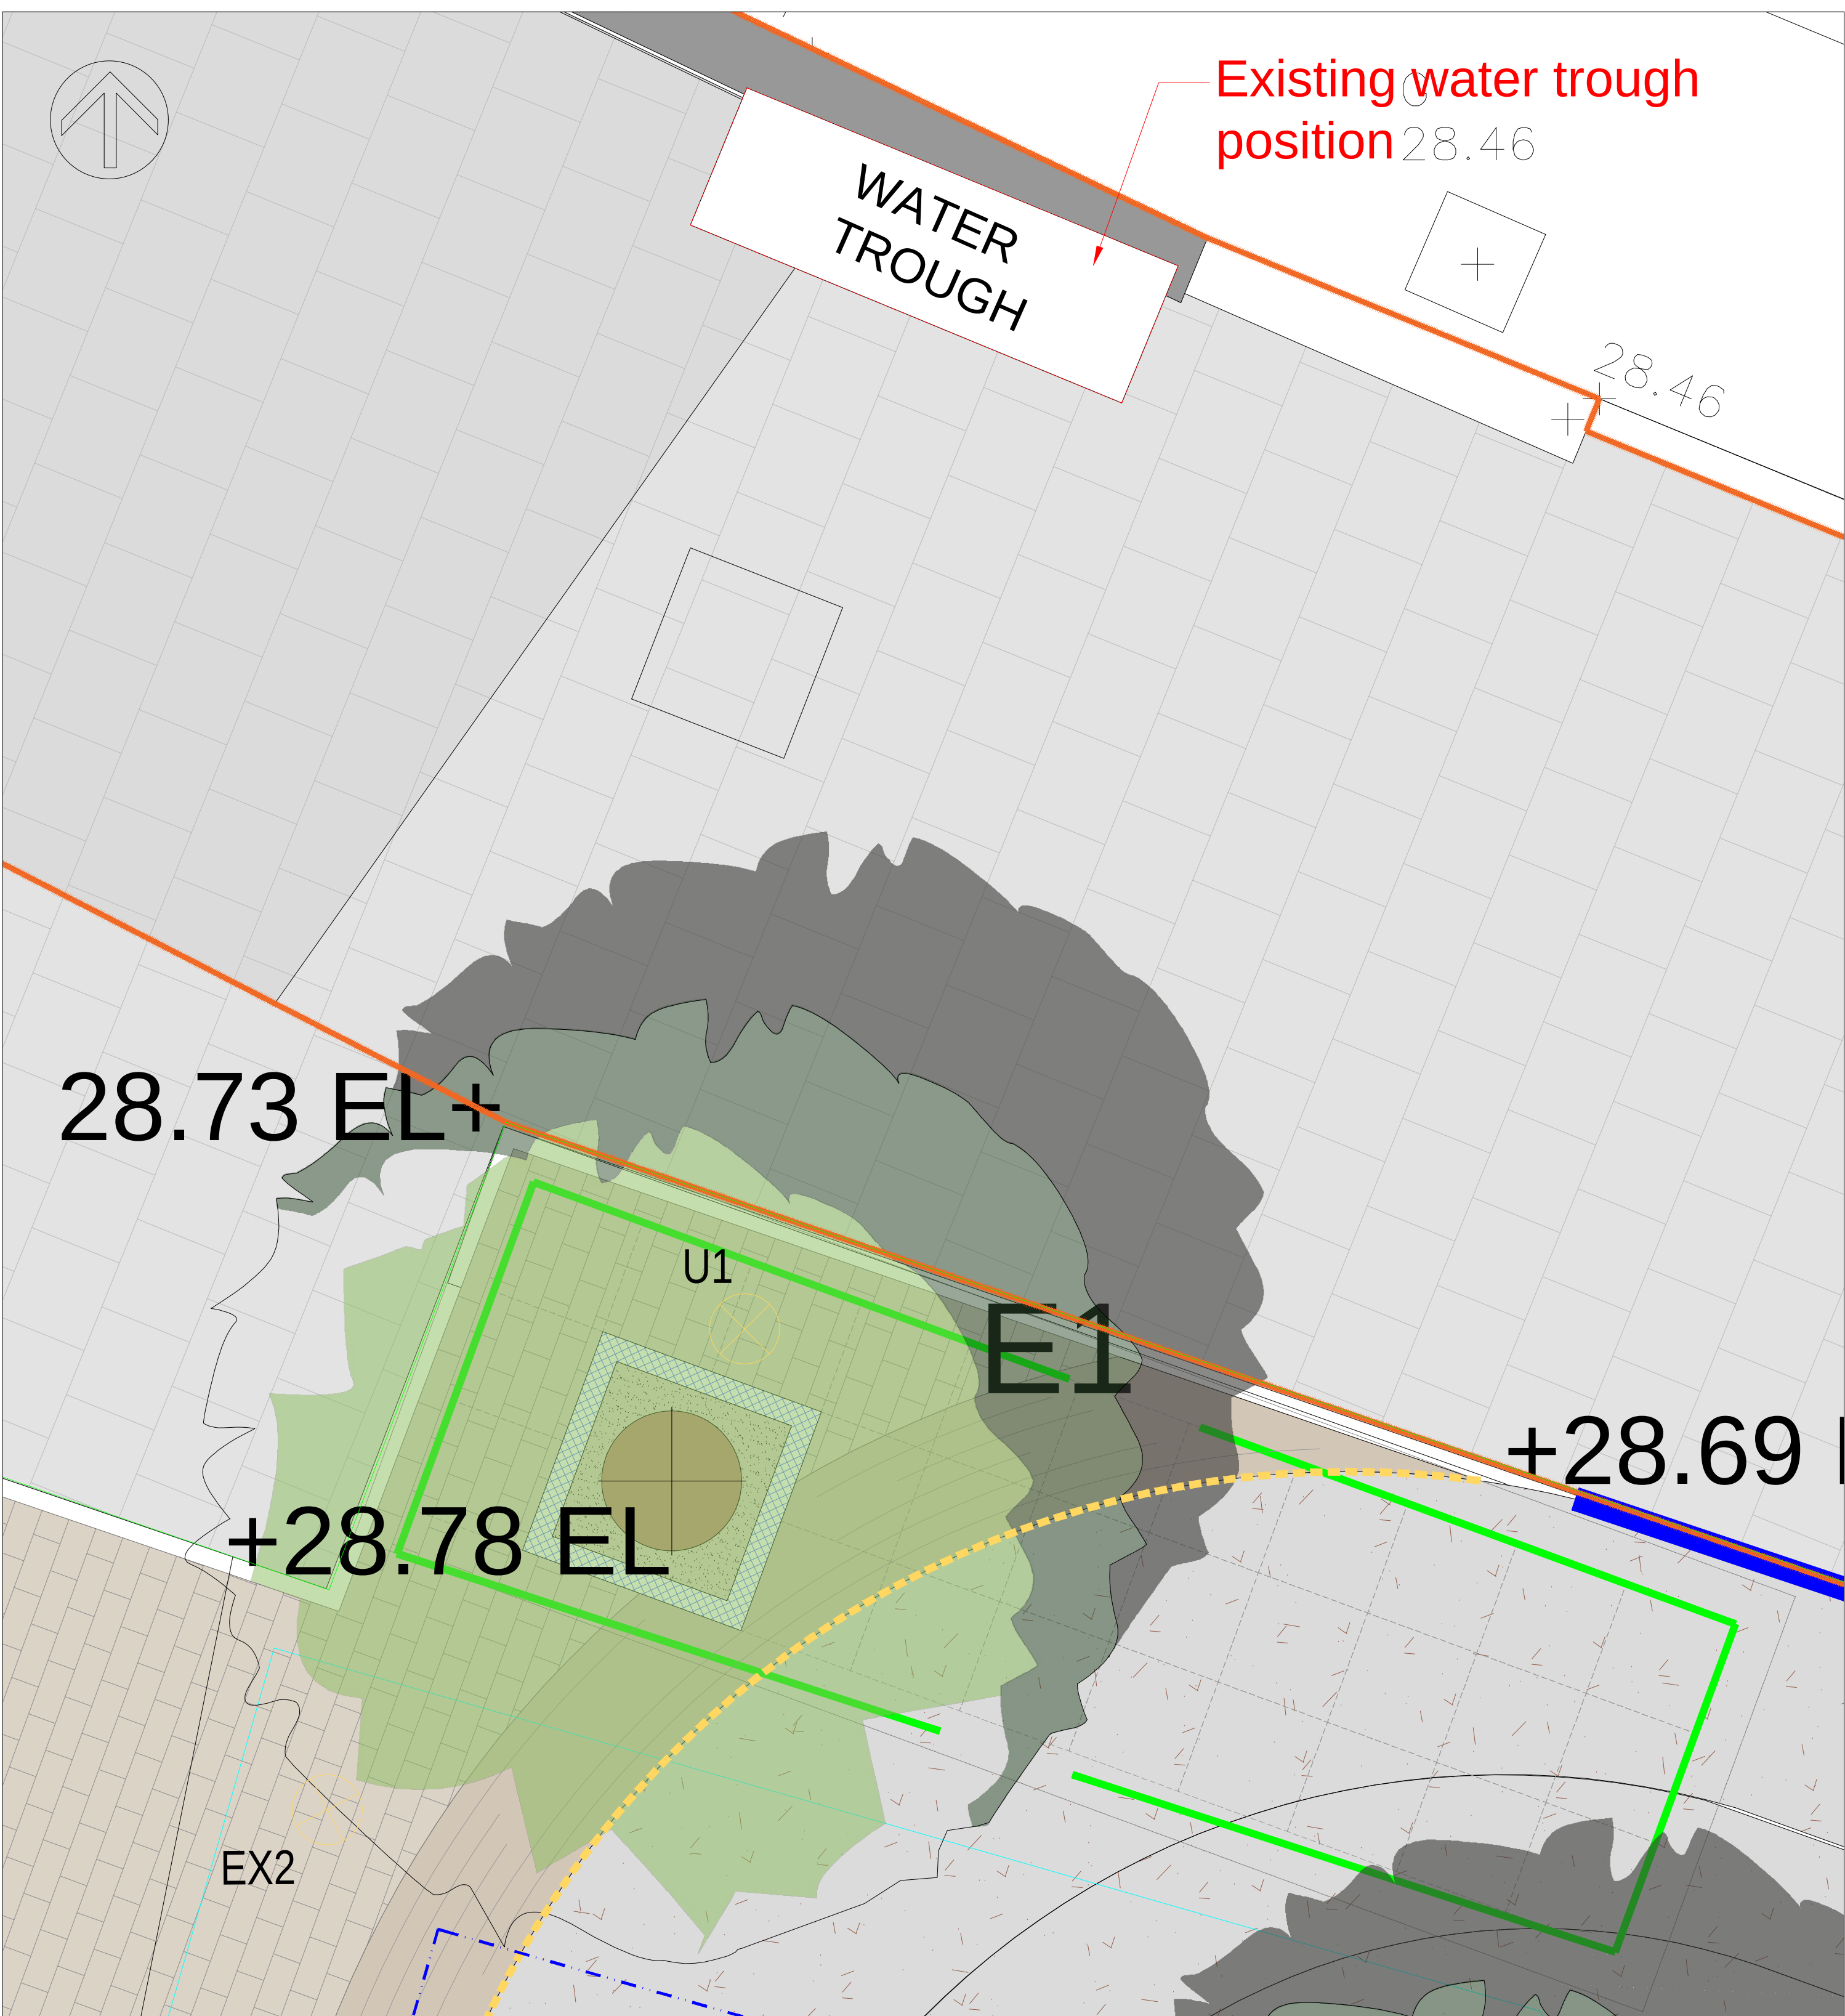
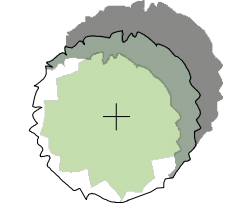
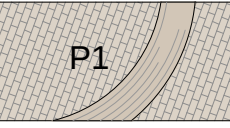
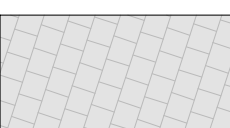
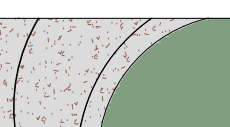
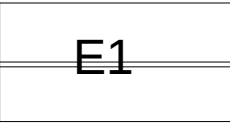
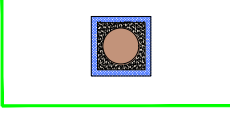


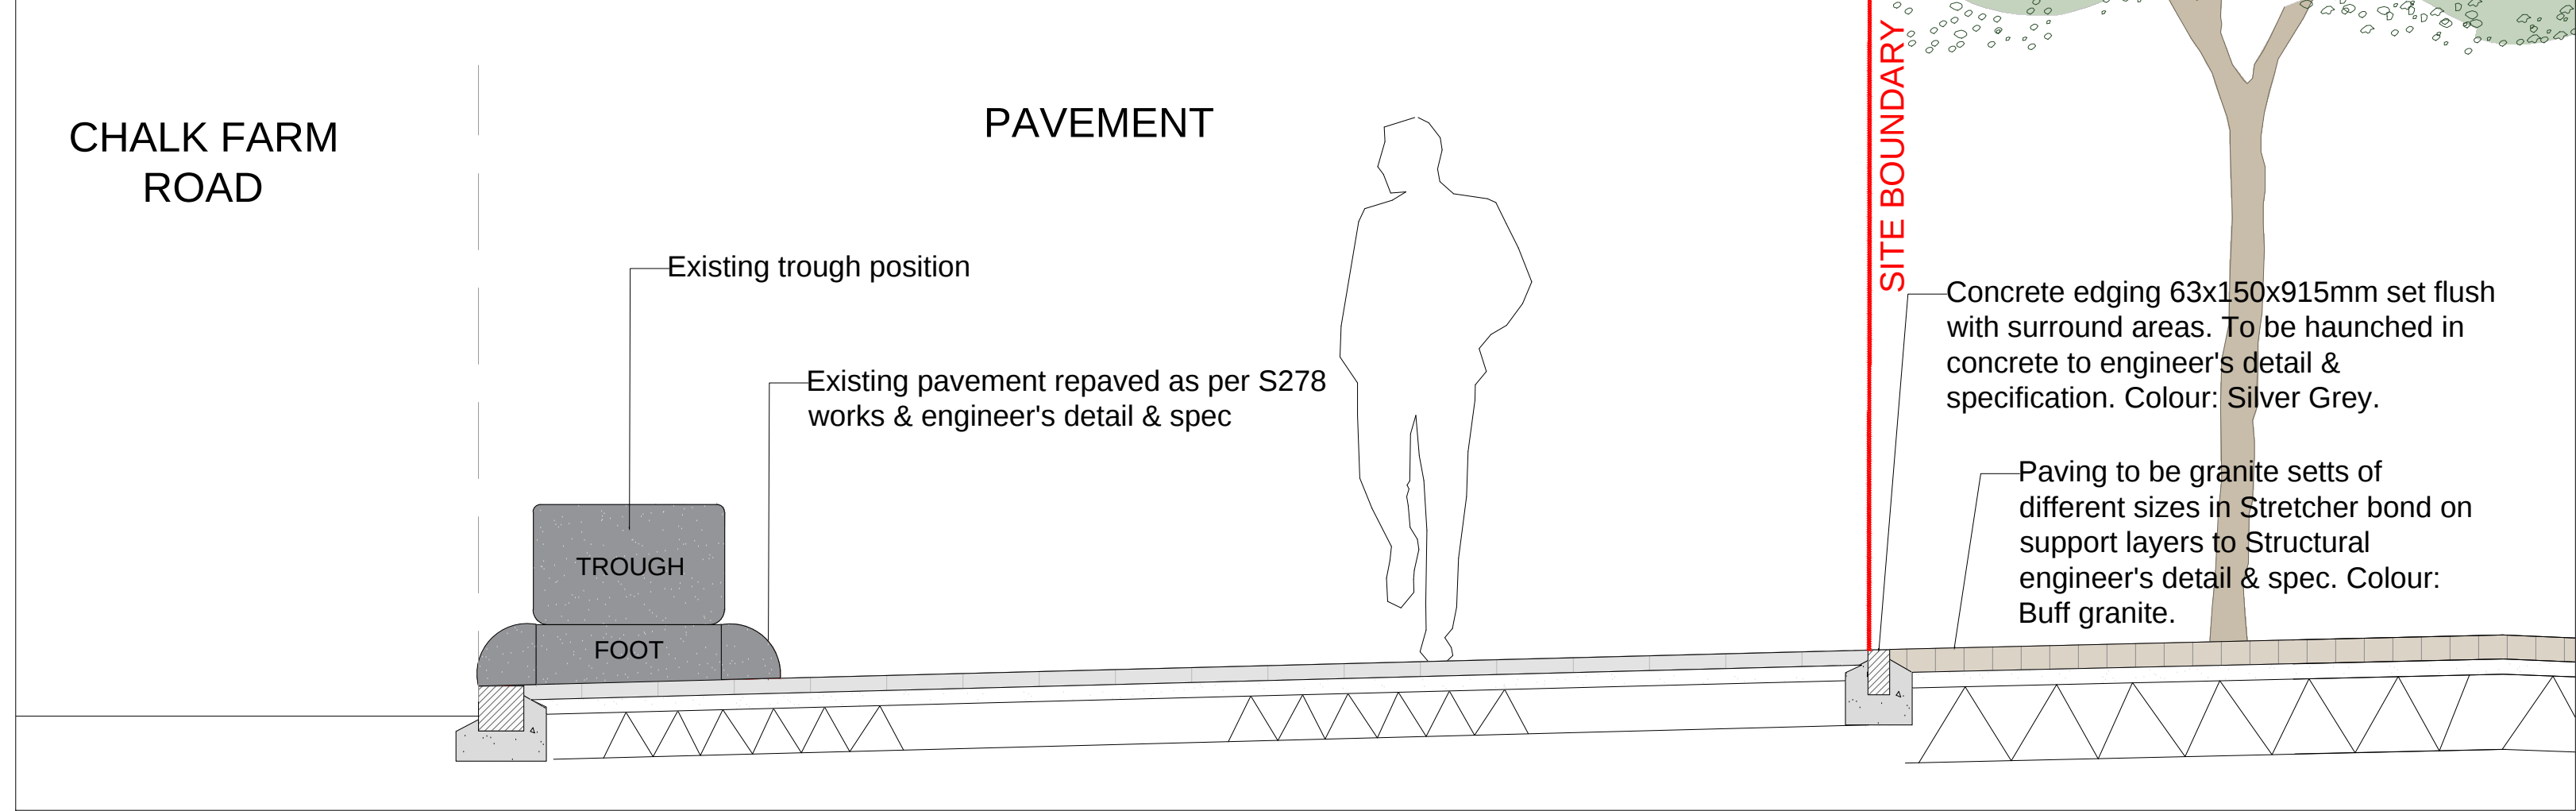

KEY

-  Proposed standard tree
-  Flower-rich perennial & shrub planting
-  P1 - Vehicular paving to be granite setts of different sizes. Exact layout TBC - Sizes 100x200x80mm (in radial layout indicatively shown) & 200x300x80mm in Stretcher bond. Colour: Buff granite ~ Spec Q25-140
-  Existing public footpath flag paving to be repaved to match existing as per S278
-  Raised concrete planter / Terraced benches - Terrazzo finish made with reclaimed brick from existing wall to be demolished ~ Spec E05-100 & M41-100
-  E1 - Edge to be Marshalls 'Conservation X Edging' 63x150x915mm (or similar approved) set flush with surround areas. To be haunched in concrete to engineer's detail & specification. Colour: Silver Grey. ~ Spec Q10-110
-  Proposed ACO Channel - Spec Q10-170
-  Tree underground SUDS crates to catch surface water to be GreenBlue Urban 'ArborFlow' Tree planting system with associated tree grille and tree guard. ~ Spec Q31-521
-  Site boundary
-  S278 works

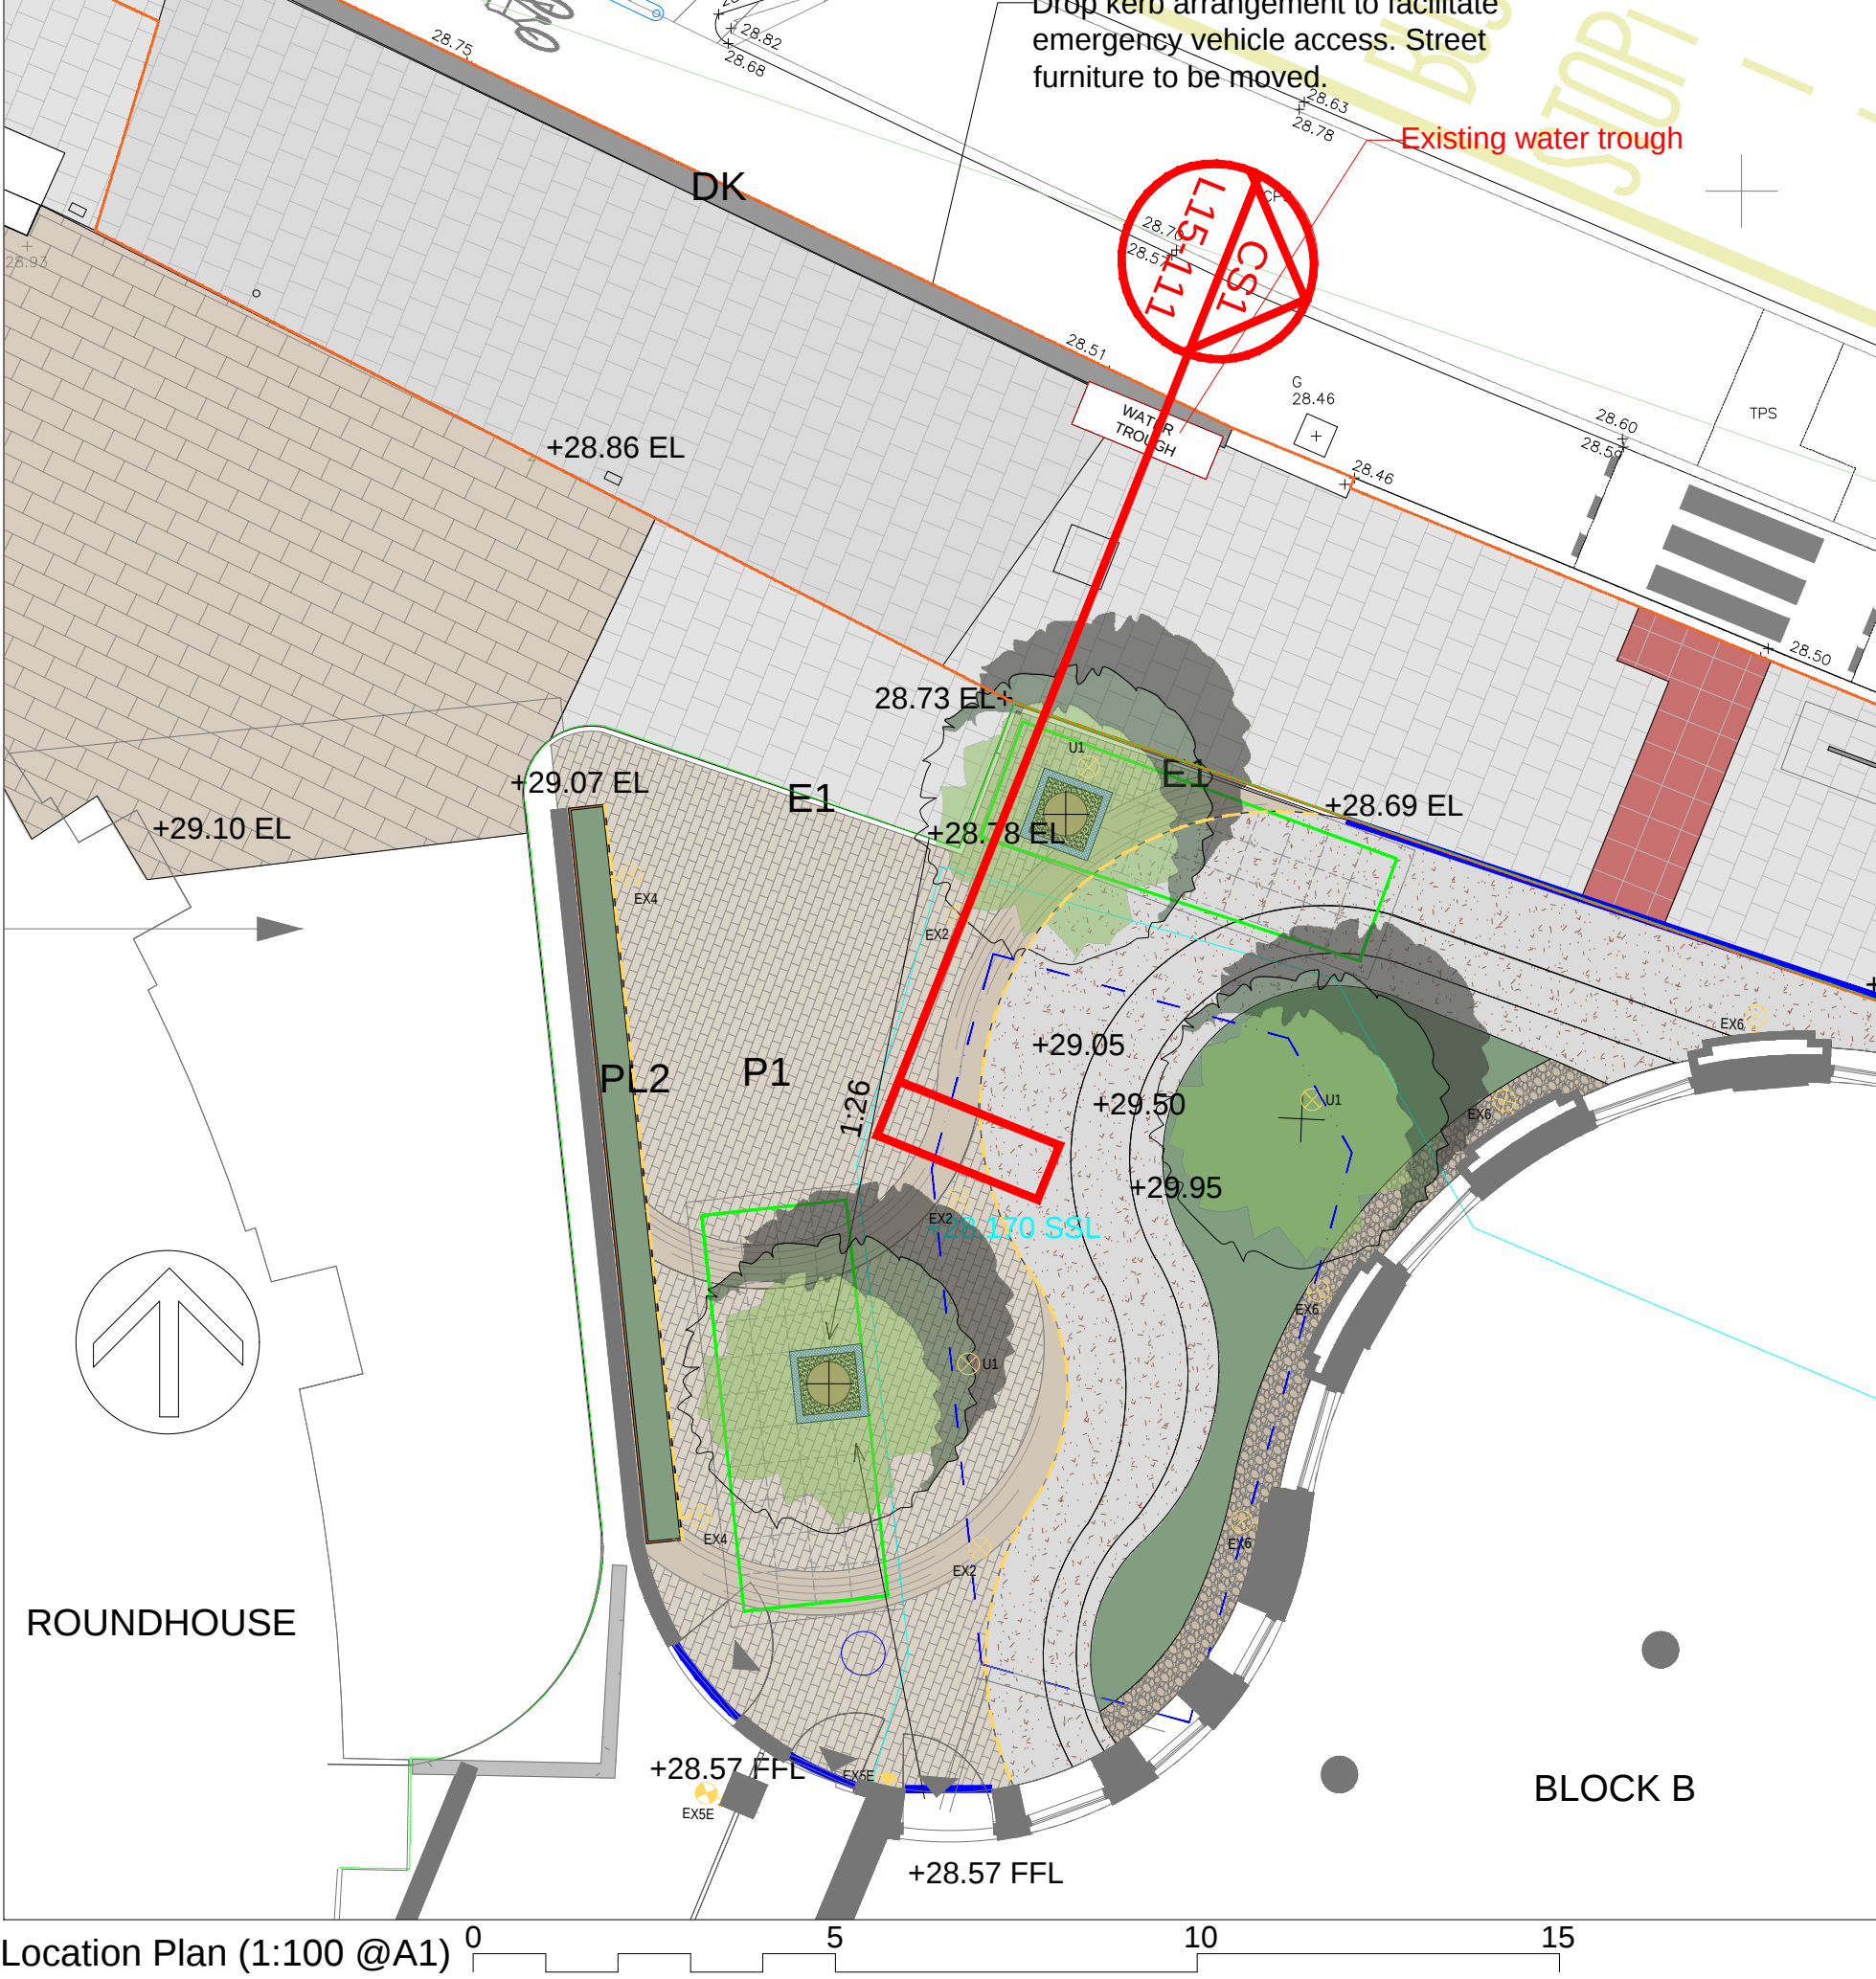

CS1 - Section through existing trough (1:20 @A1)



Visual showing existing location of the trough

P1	07.05.25	Issued for planning	
Rev	Date	Details	
ANNA FRENCH ASSOCIATES  Anna French Associates Ltd Room 74, Mansion House, West Park Silsoe, Bedfordshire MK45 4RG T 01525838796 E info@annafrenchassociates.co.uk W annafrenchassociates.co.uk			
Client: Regal London			
Project: 100 Chalk Farm Road			
Drawing Title: Cattle Trough - Existing Location			
Phase: For Planning			
Drawing Number: CHALF-AFA-DR-L-YY-L15-111		Rev: P1	Date: 07.05.25
Drawn by: AL		Scale: VAR @ A1	
DO NOT SCALE FROM DRAWING.			