



EXISTING SIDE ELEVATION (NORTH)

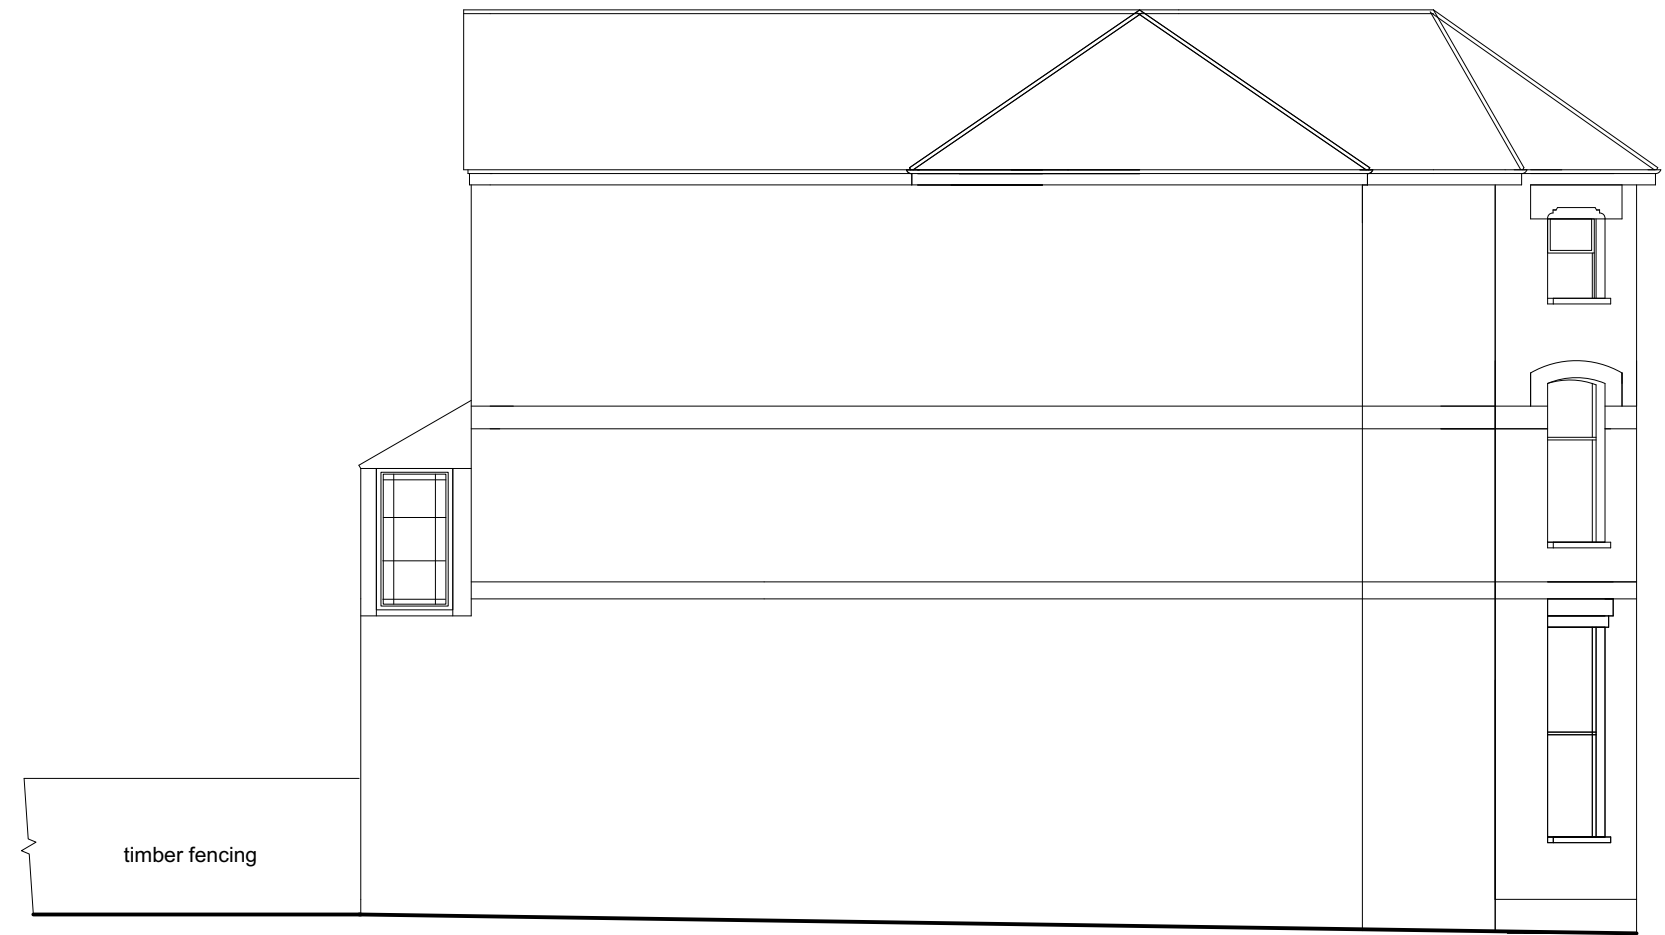


EXISTING SIDE ELEVATION (SOUTH)



PROPOSED SIDE ELEVATION (NORTH)

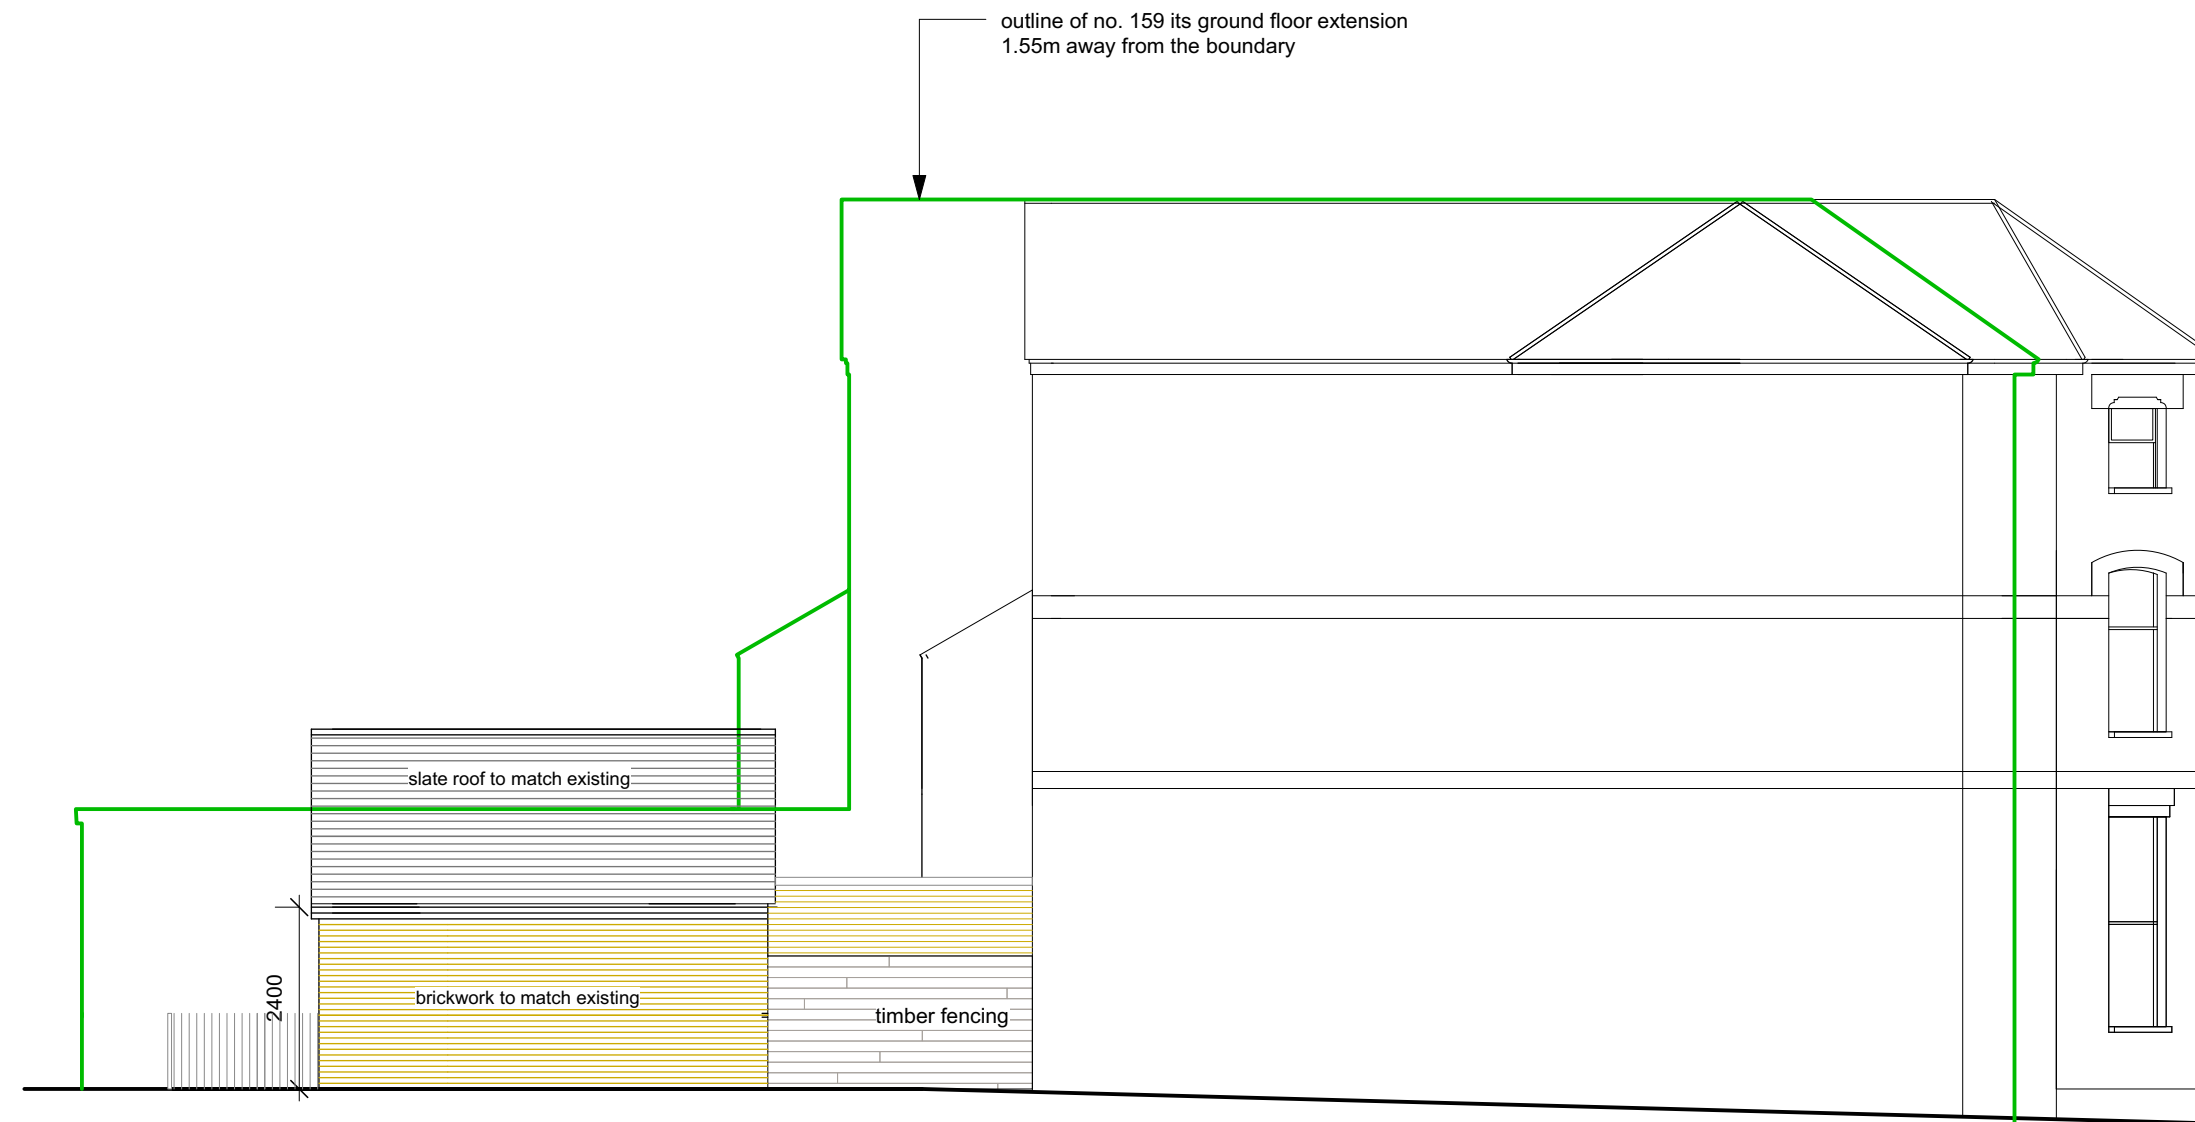

PROPOSED SIDE ELEVATION(SOUTH)

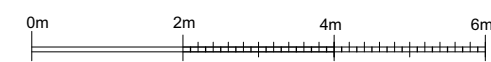

ALTARAS ARCHITECTURE LTD 41 High Street, Barkway Herts. SG8 8EA Tel : 01763 848952 Fax: 01763 848001 email: dolores@altarasarchitecture.co.uk	161 WEST END LANE, LONDON NW6 2LG PROPOSED EXTENSIONS		Drawn By DA
	Existing and Proposed Side Elevations		Checked By DA
			Scale 1:100 @A2
			Date May 2025
			Drawing No. TH - WEL - P06A