

GENERAL NOTES:

1. All dimensions to be checked on site prior to commencement of any works, and/or preparation of any shop drawings.

2. All dimensions in millimeters unless noted otherwise.


3. Sizes of and dimensions to any structural elements are indicative only. See structural engineers drawings.

4. This drawing to be read in conjunction with all relevant Architect's drawings, specifications and other Consultant's information.


5. Any discrepancy between this and any other documents shall be referred immediately to the architect. IF IN DOUBT ASK.

EXISTING
APP: 2025/0248/P

0 5 M

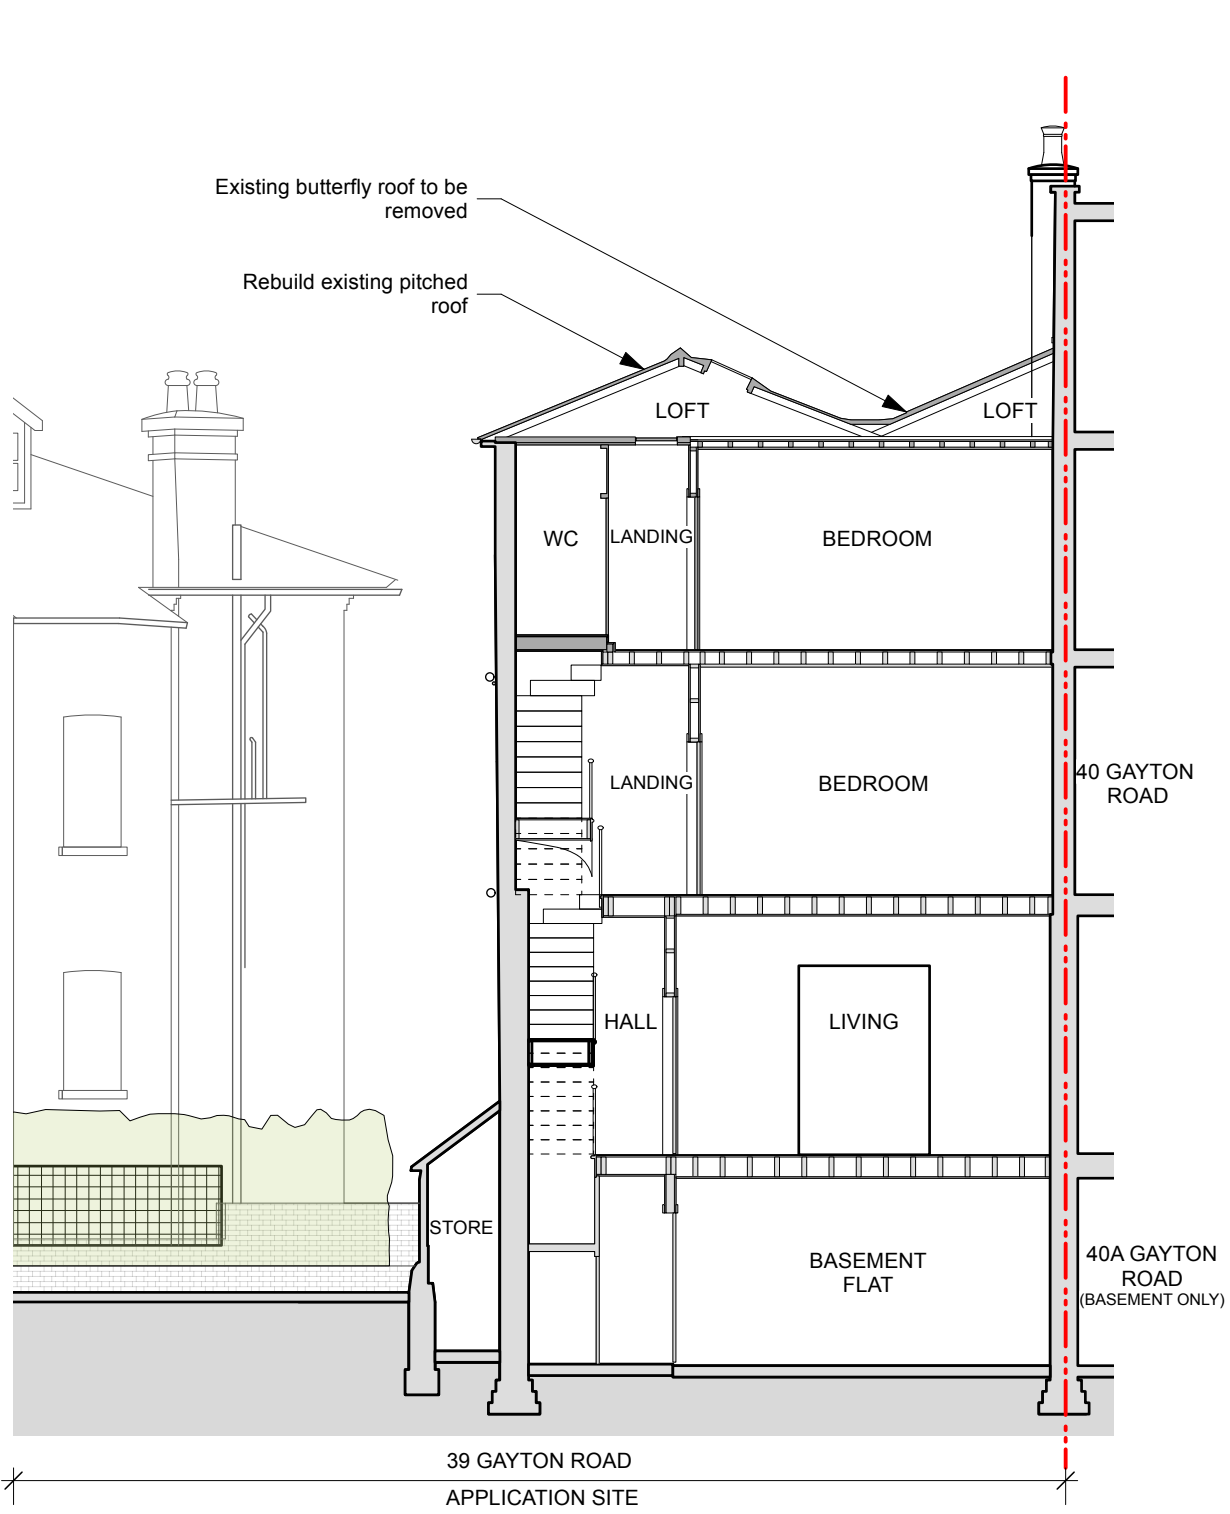

1 Existing Section AA
Scale: 1:100

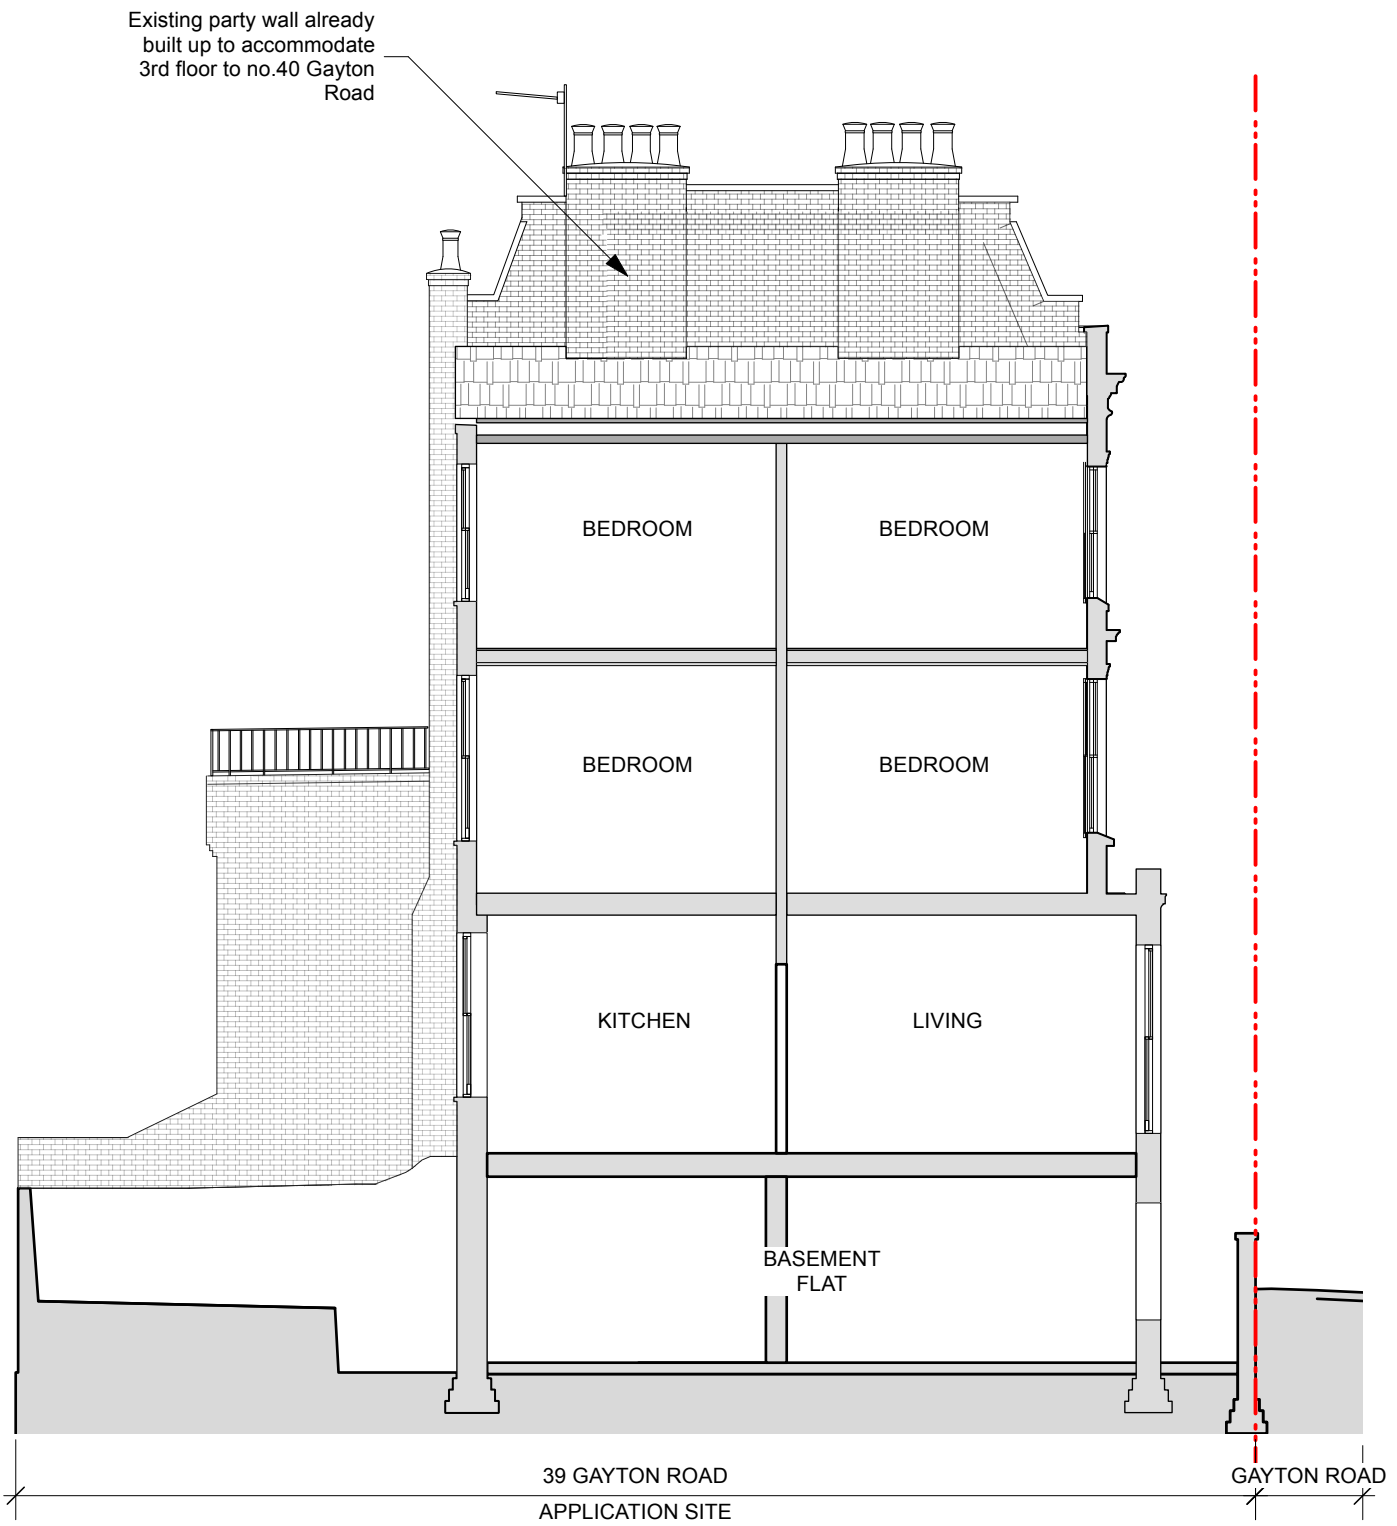

2 Existing Section BB
Scale: 1:100

P1	Issued for Planning	20/01/25	SM	
A	Issued for Comment	13/12/24	SM	
revision	description	date	initials	
drawing no.	rev			
2411 (00)201	P1			
drawing	General Arrangement	scale	1:100 @ A3	
	Sections	date	December 2024	
	Existing	drawn	SM	
project	39 Gayton Road, London, NW3 1TU	checked		
client	Anna Cheveloy	printed		