

GENERAL NOTES:

1. All dimensions to be checked on site prior to commencement of any works, and/or preparation of any shop drawings.



2. All dimensions in millimeters unless noted otherwise.

3. Sizes of and dimensions to any structural elements are indicative only. See structural engineers drawings.


4. This drawing to be read in conjunction with all relevant Architect's drawings, specifications and other Consultant's information.

5. Any discrepancy between this and any other documents shall be referred immediately to the architect. IF IN DOUBT ASK.

AS APPROVED
APP: 2025/0248/P

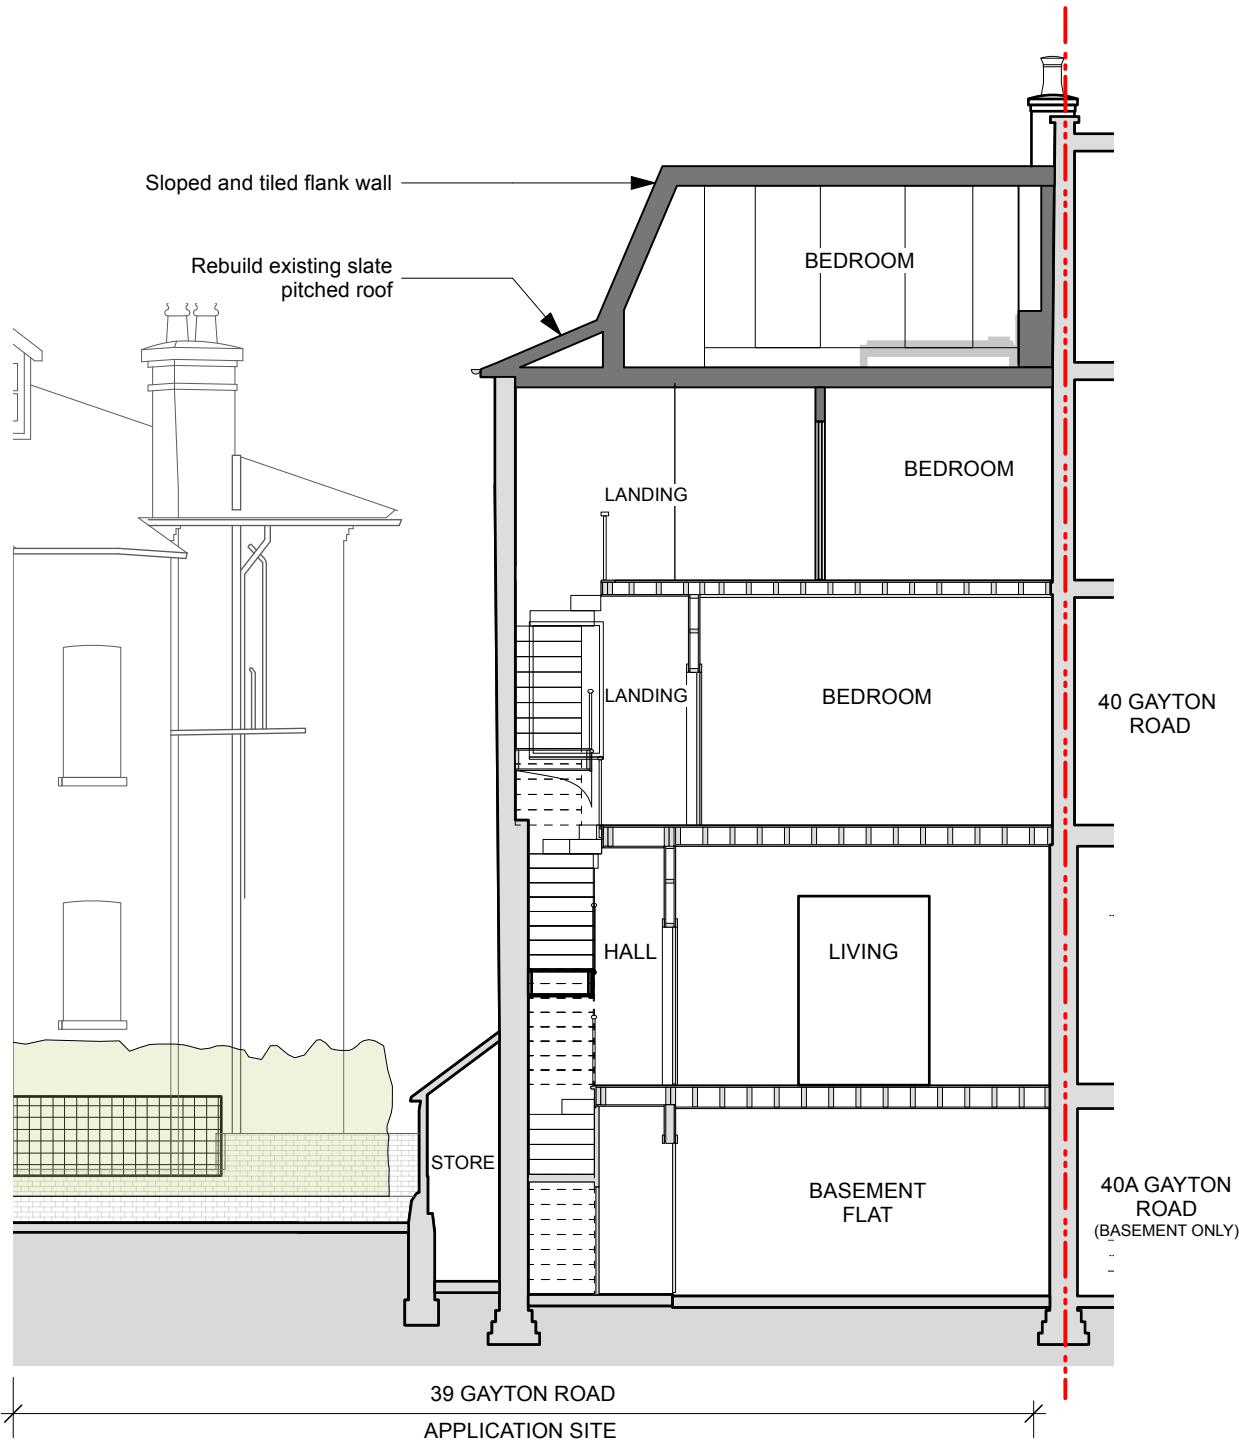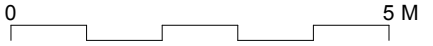

1 Proposed Section AA
Scale: 1:100

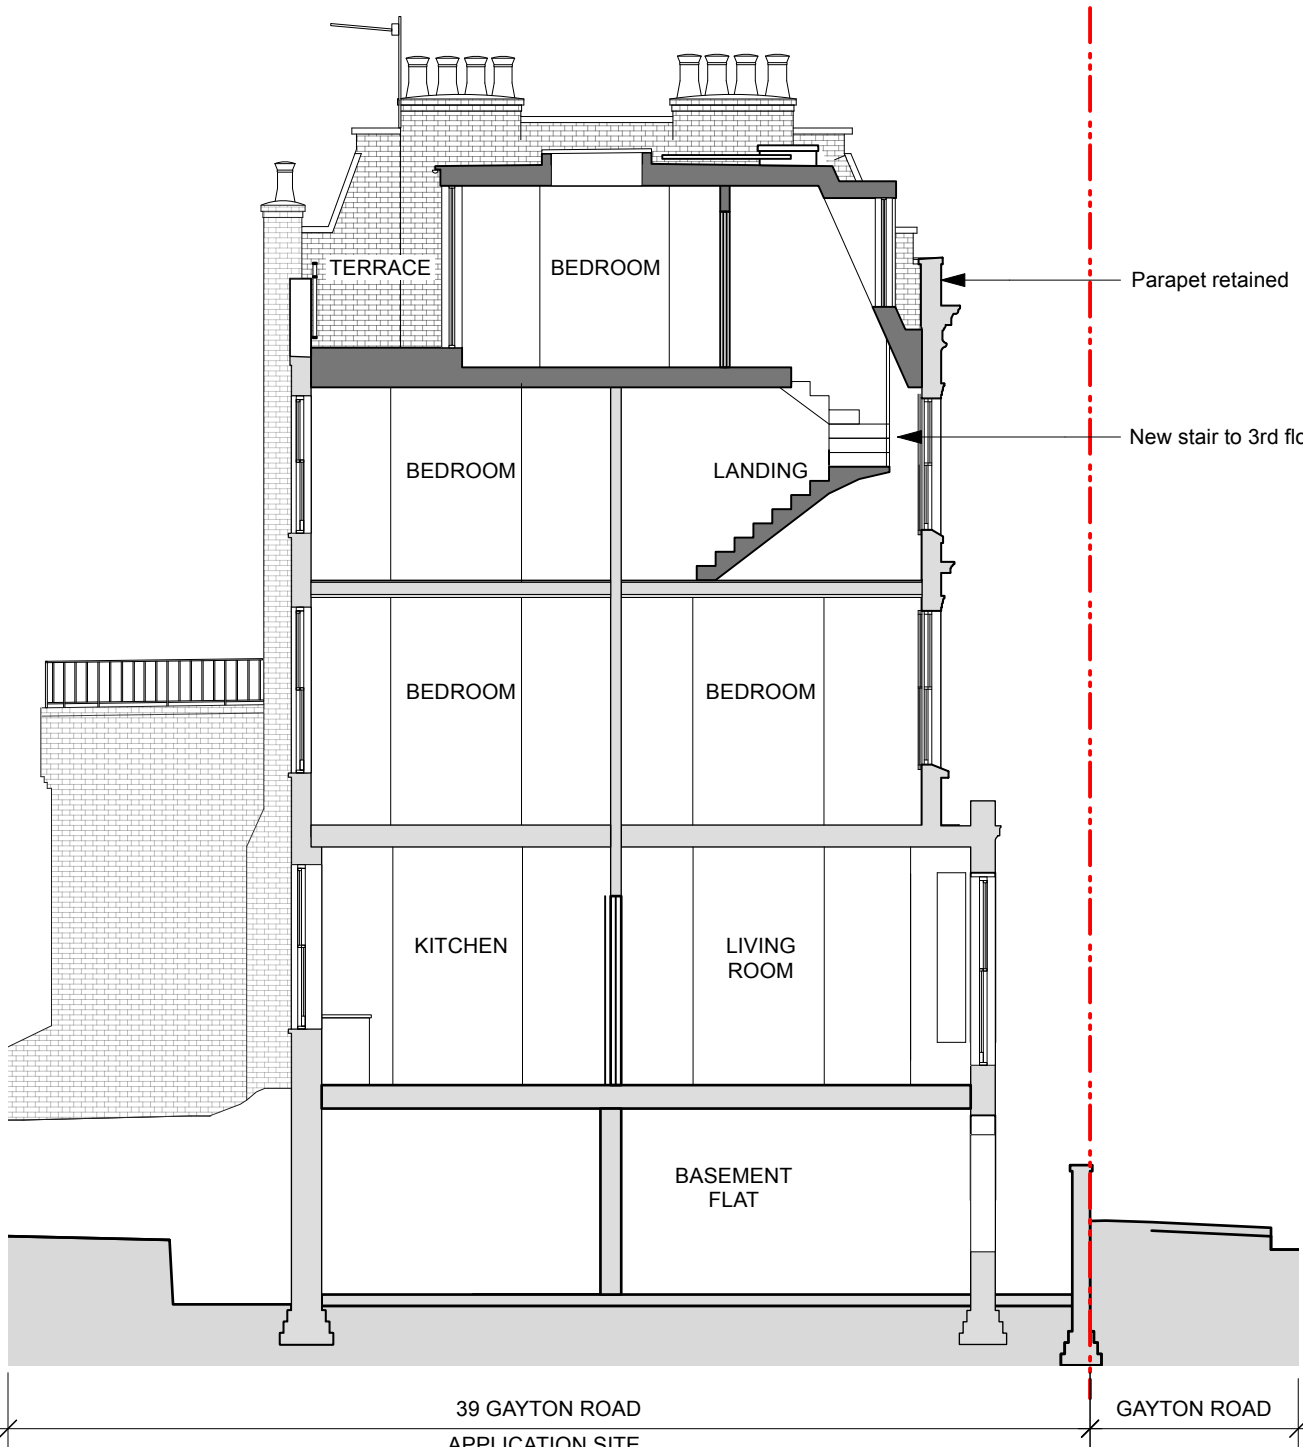

2 Proposed Section BB
Scale: 1:100

P2	Issued for Planning	20/02/25	SM
P1	Issued for Planning	20/01/25	SM
A	Issued for Comment	13/12/24	SM
revision	description	date	initials
drawing no.		rev	
2411 (02)201		P2	
drawing	General Arrangement	scale	1:100 @ A3
	Sections AA & BB	date	December 2024
	Proposed	drawn	SM
project	39 Gayton Road, London, NW3 1TU	checked	
client	Anna Cheveley	printed	