



GENERAL NOTES:

1. All dimensions to be checked on site prior to commencement of any works, and/or preparation of any shop drawings.  
2. All dimensions in millimeters unless noted otherwise.  
3. Sizes of and dimensions to any structural elements are indicative only. See structural engineers drawings.  
4. This drawing to be read in conjunction with all relevant Architect's drawings, specifications and other Consultant's information.  
5. Any discrepancy between this and any other documents shall be referred immediately to the architect. IF IN DOUBT ASK.

AS PROPOSED  
APP: 2025/0248/P

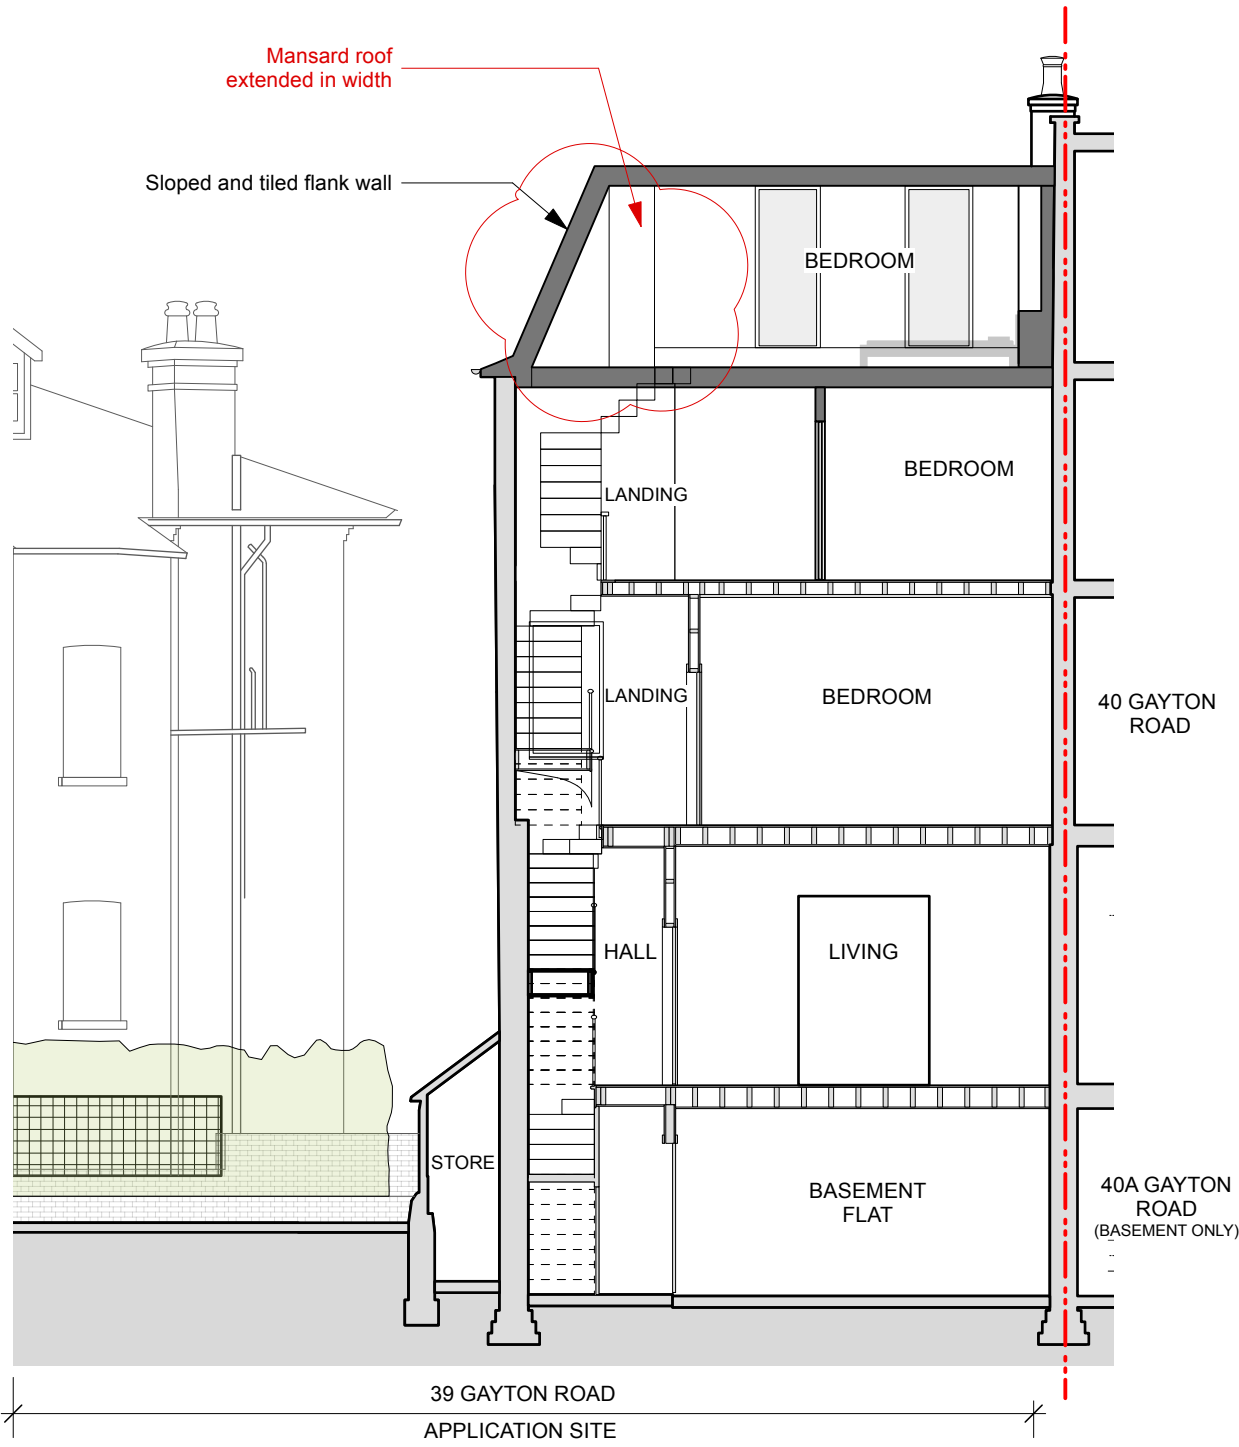

1 Proposed Section AA  
Scale: 1:100

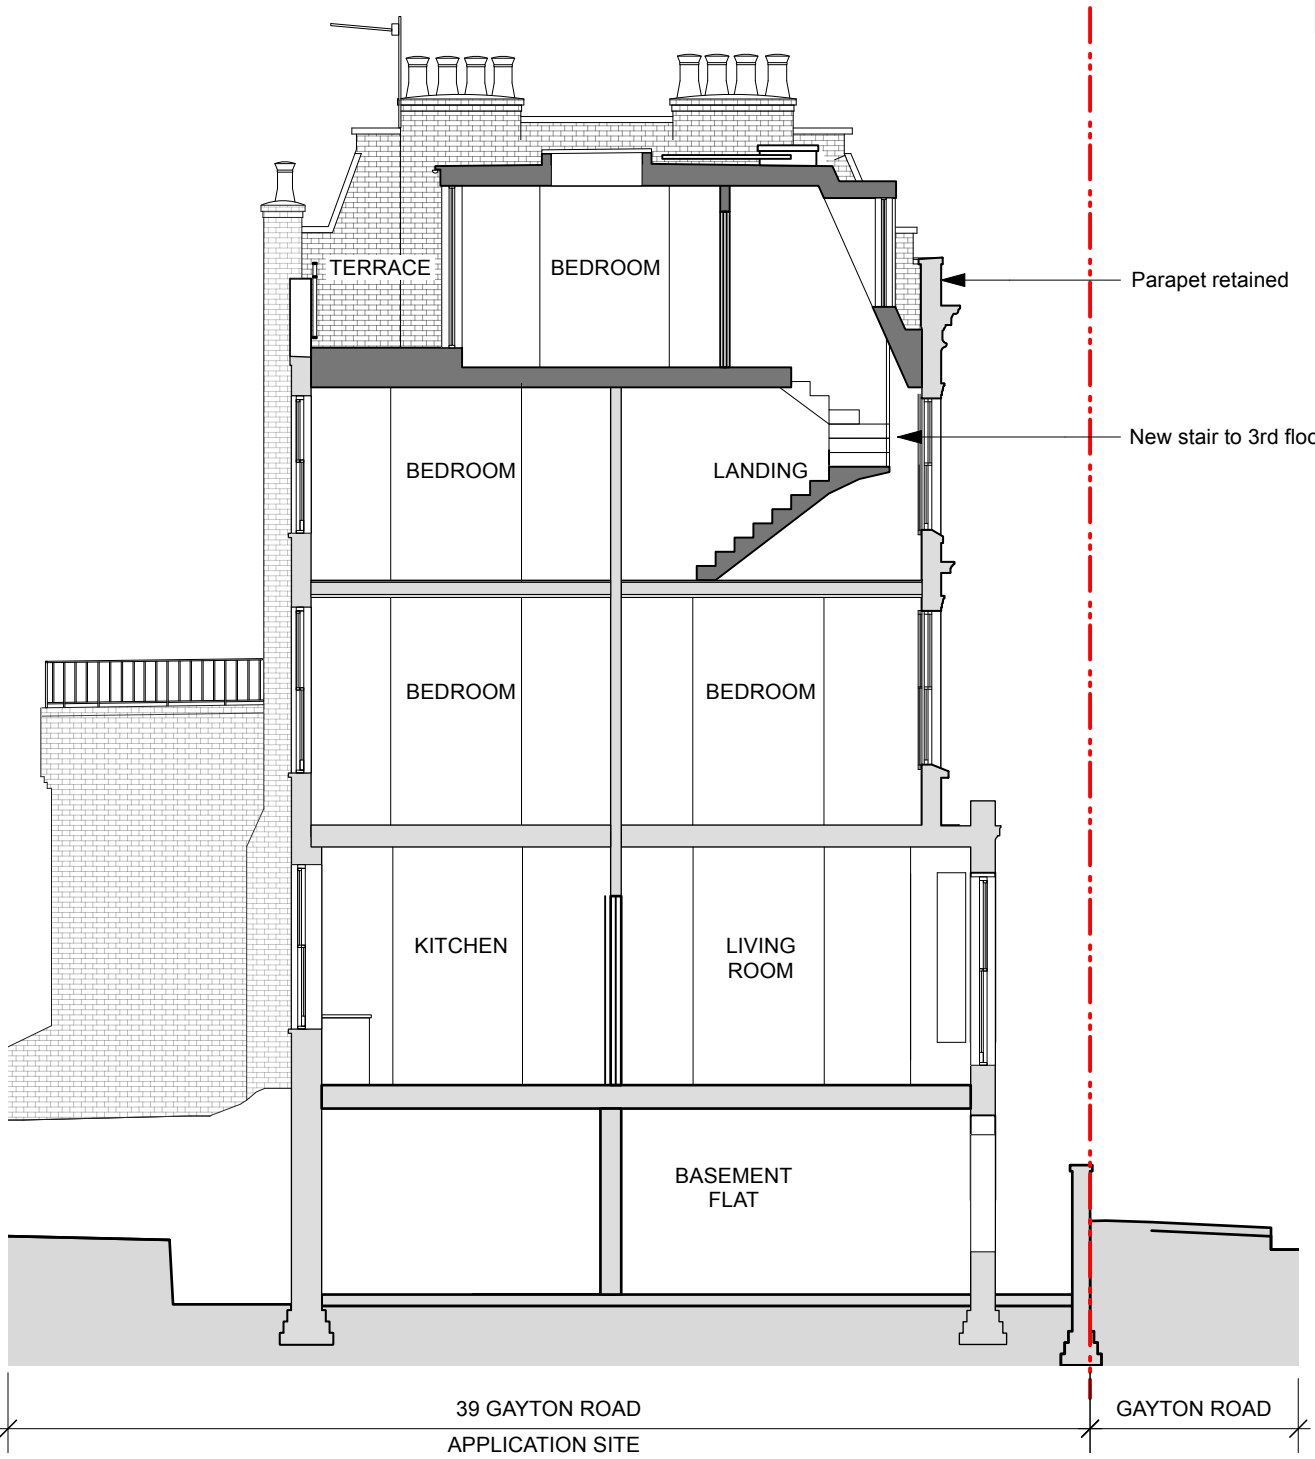

2 Proposed Section BB  
Scale: 1:100

PI	Issued for Planning	15/05/25	SM
revision	description	date	initials
	drawing no.		rev
	<b>2411 (02)211</b>		<b>P1</b>
drawing	General Arrangement	scale	1:100 @ A3
	Sections AA & BB	date	December 2024
	Proposed	drawn	SM
project	39 Gayton Road, London, NW3 1TU	checked	
client	Anna Cheveloy	printed	