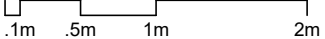


#### Notes

1. The architect retains copyright of this drawing. It should not be reproduced without prior written consent
2. Do not scale from this drawing, unless for PLANNING Project stage. Errors/omissions should be reported to the architect.

3. 

## PLANNING

Date of issue \ Project stage

20.03.25

Revisions

Job title

15 Priors Road, NW6 4NN  
Camden

Drawing title


Ground floor plan  
Proposed

David Money Architects

Unit Z 23 Alphabet Mews London SW9 0FN  
T/F: 020 7587 3584 E: studio@davidmoney.com


Job number Scale@A3 Drawing number

DM409 1:50 2.12.02

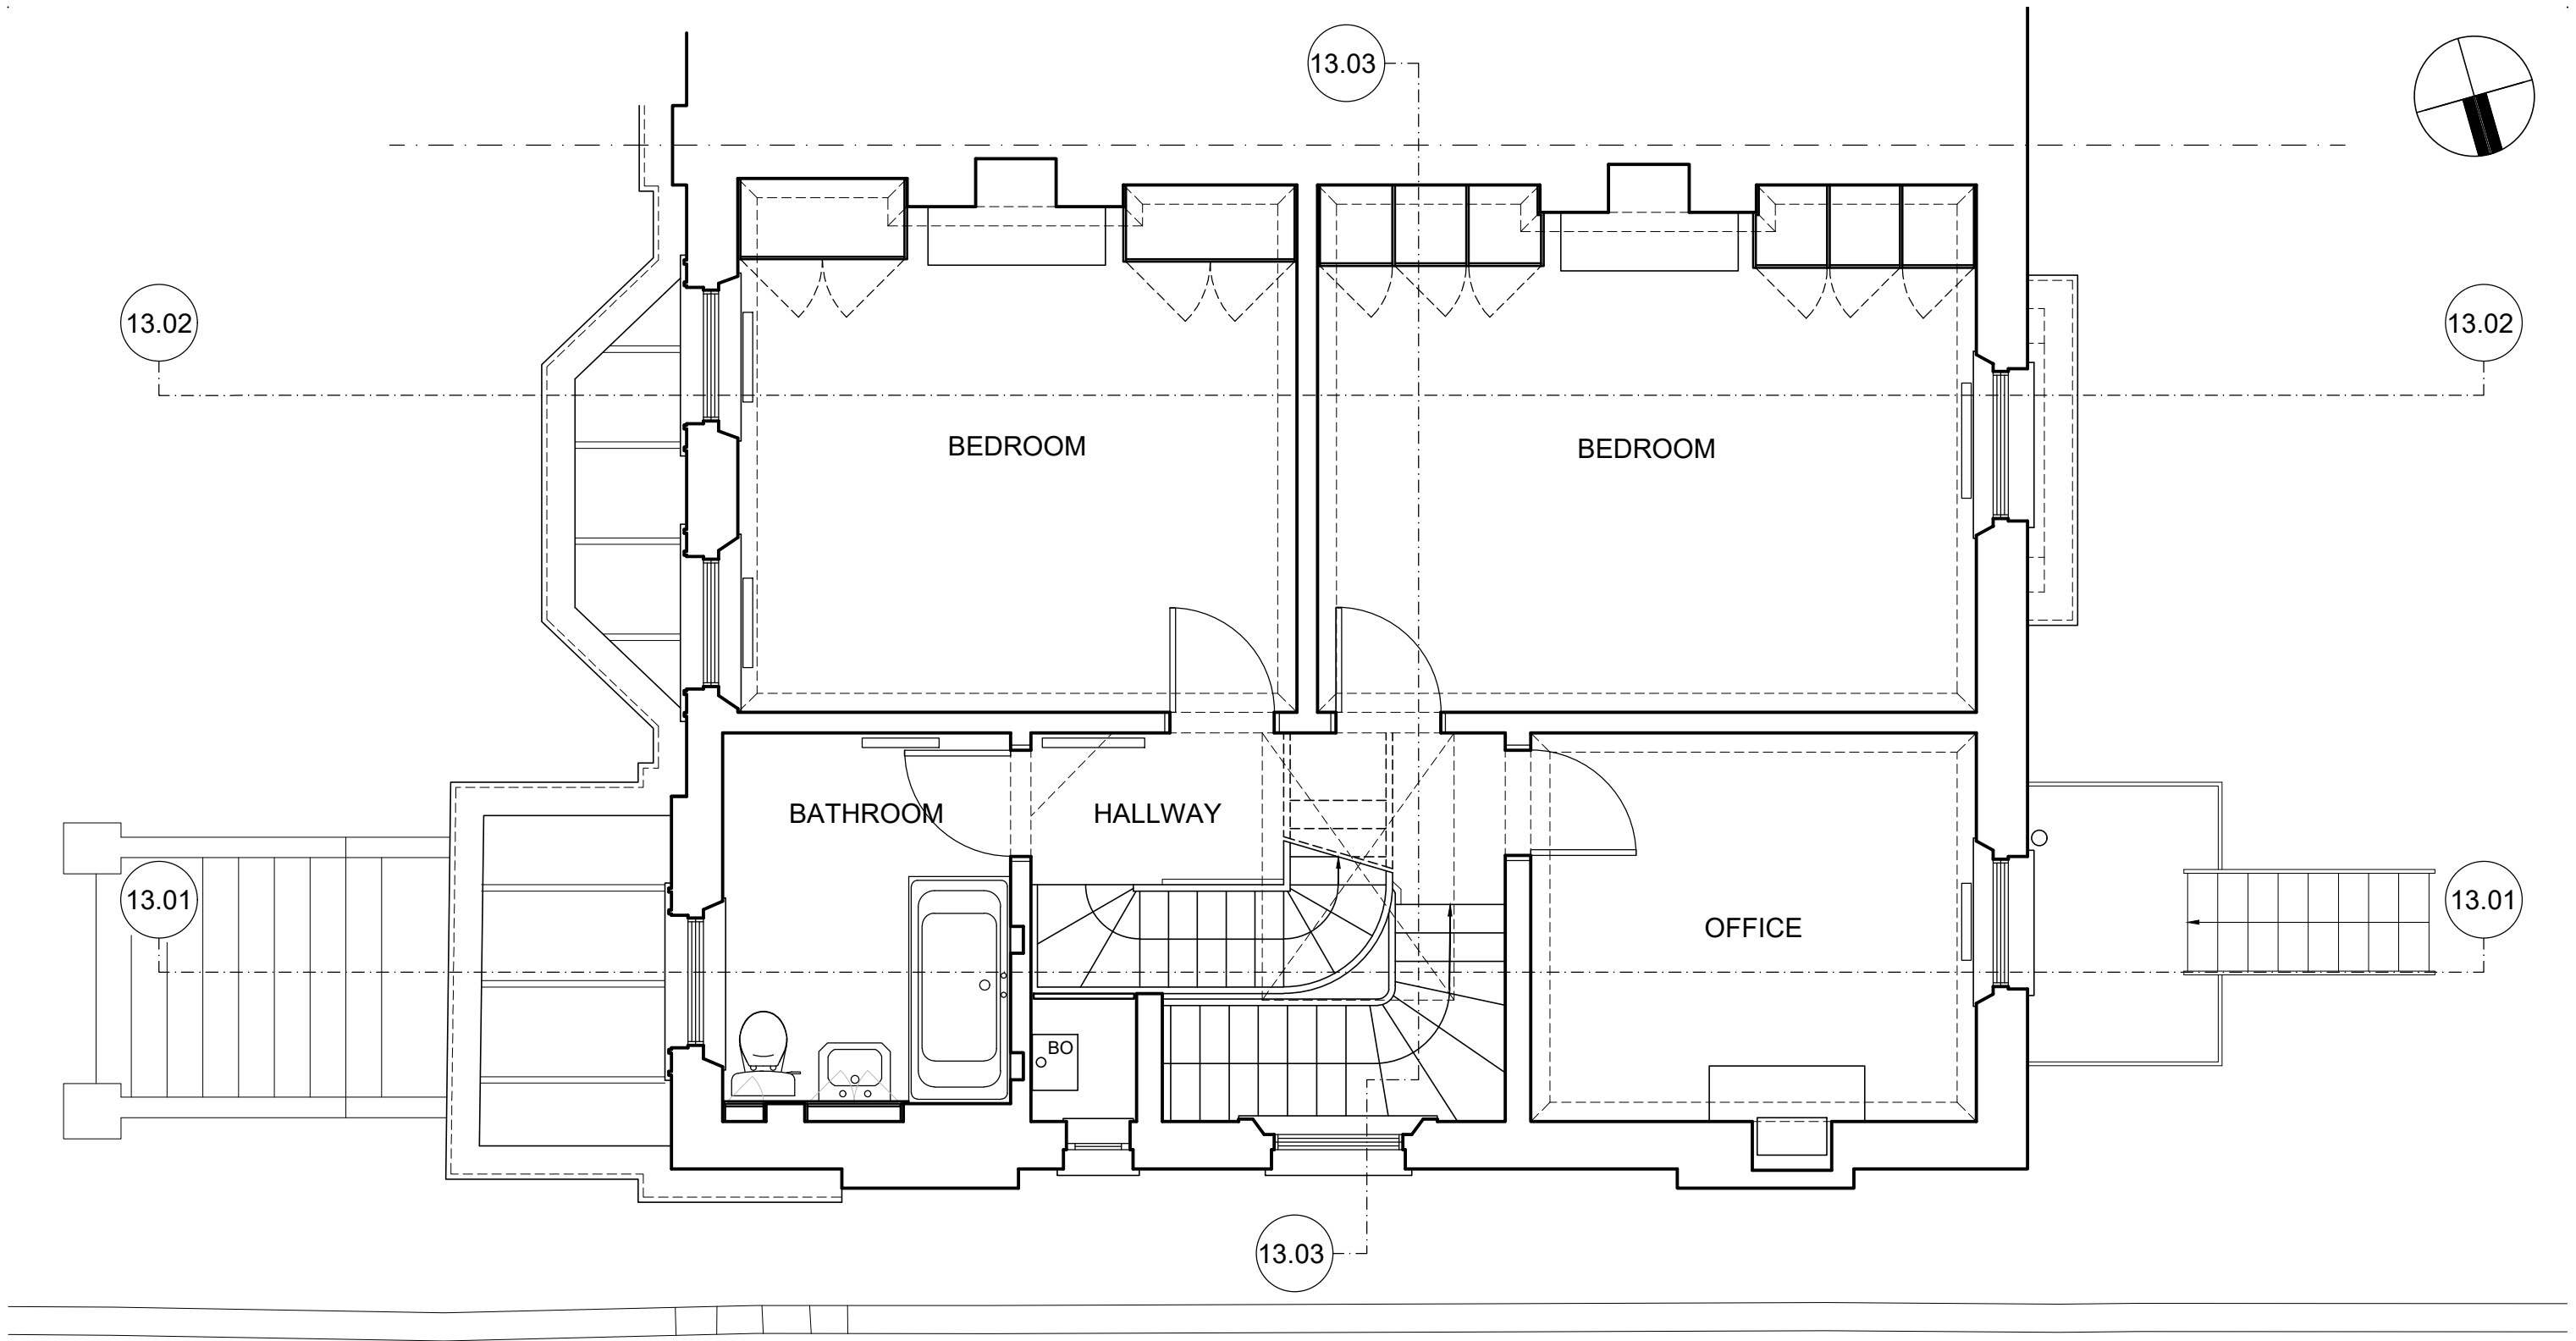

#### Notes

1. The architect retains copyright of this drawing. It should not be reproduced without prior written consent
2. Do not scale from this drawing, unless for PLANNING Project stage. Errors/omissions should be reported to the architect.

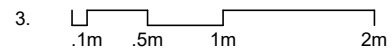

## PLANNING

Date of issue \ Project stage

20.03.25

Revisions

Job title

15 Priory Road, NW6 4NN  
Camden

Drawing title

First floor plan  
Proposed

Job number

DM409

Scale@A3

1:50

Drawing number

2.12.03


David Money Architects

Unit Z 23 Alphabet Mews London SW9 0FN  
T/F: 020 7587 3584 E: studio@davidmoney.com

13.02

13.01

13.03

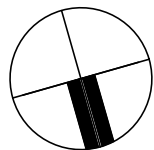


13.02

13.01

13.03

#### Notes

1. The architect retains copyright of this drawing. It should not be reproduced without prior written consent
2. Do not scale from this drawing, unless for PLANNING Project stage. Errors/omissions should be reported to the architect.

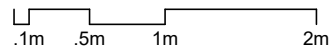3. 

## PLANNING

Date of issue \ Project stage

20.03.25

#### Revisions

A 16.05.25 Front dormer omitted  
Side dormer reduced

**David Money Architects**

Unit Z 23 Alphabet Mews London SW9 0FN  
T/F: 020 7587 3584 E: studio@davidmoney.com

#### Job title

**15 Priory Road, NW6 4NN  
Camden**

#### Drawing title


**Second floor plan  
Proposed**

Job number	Scale@A3	Drawing number
DM409	1:50	2.12.04A

13.02

13.01

13.03

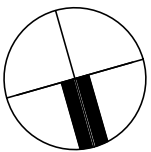

13.02


13.01

13.03

new conservation style rooflight

Notes

1. The architect retains copyright of this drawing. It should not be reproduced without prior written consent
2. Do not scale from this drawing, unless for PLANNING Project stage. Errors/omissions should be reported to the architect.

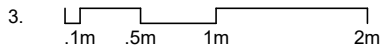

PLANNING

Date of issue \ Project stage

20.03.25

Revisions

A 16.05.25 Front dormer omitted  
Side dormer reduced

David Money Architects

Unit Z 23 Alphabet Mews London SW9 0FN  
T/F: 020 7587 3584 E: studio@davidmoney.com

Job title

15 Priory Road, NW6 4NN  
Camden

Drawing title

Roof plan  
Proposed


Job number Scale@A3 Drawing number

DM409 1:50 2.12.05A



Notes

1. The architect retains copyright of this drawing. It should not be reproduced without prior written consent.
2. Do not scale from this drawing, unless for PLANNING project stage. Errors / omissions should be reported to the architect.

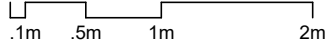3. 

Project stage

**PLANNING**

Date of issue

20.03.25

Revisions

A 16.05.25 Front dormer omitted  
Side dormer reduced

**David Money Architects**

Unit Z 23 Alphabet Mews London SW9 0FN  
T/F: 020 7587 3584 E:studio@davidmoney.com

Job title

**15 Priory Road, NW6 4NN  
Camden**

Drawing title


**Front elevation  
Proposed**

Job number Scale@A3 Drawing number  
**DM409 1:50 2.14.01A**



Notes

1. The architect retains copyright of this drawing. It should not be reproduced without prior written consent.
2. Do not scale from this drawing, unless for PLANNING project stage. Errors / omissions should be reported to the architect.

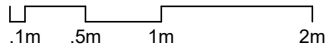3.  .1m .5m 1m 2m

Project stage

**PLANNING**

Date of issue

20.03.25

Revisions

A 16.05.25 Front dormer omitted  
Side dormer reduced

**David Money Architects**

Unit Z 23 Alphabet Mews London SW9 0FN  
T/F: 020 7587 3584 E:studio@davidmoney.com

Job title

**15 Priory Road, NW6 4NN  
Camden**

Drawing title


**Side elevation  
Proposed**

Job number Scale@A3 Drawing number  
**DM409 1:50 2.14.02A**



Notes

1. The architect retains copyright of this drawing. It should not be reproduced without prior written consent.
2. Do not scale from this drawing, unless for PLANNING project stage. Errors / omissions should be reported to the architect.

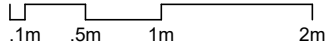3.  .1m .5m 1m 2m

Project stage

**PLANNING**

Date of issue

20.03.25

Revisions

A 16.05.25 Side dormer reduced

**David Money Architects**

Unit Z 23 Alphabet Mews London SW9 0FN  
T/F: 020 7587 3584 E:studio@davidmoney.com


Job title

**15 Priory Road, NW6 4NN  
Camden**

Drawing title


**Rear elevation  
Proposed**

Job number Scale@A3 Drawing number  
**DM409 1:50 2.14.03A**

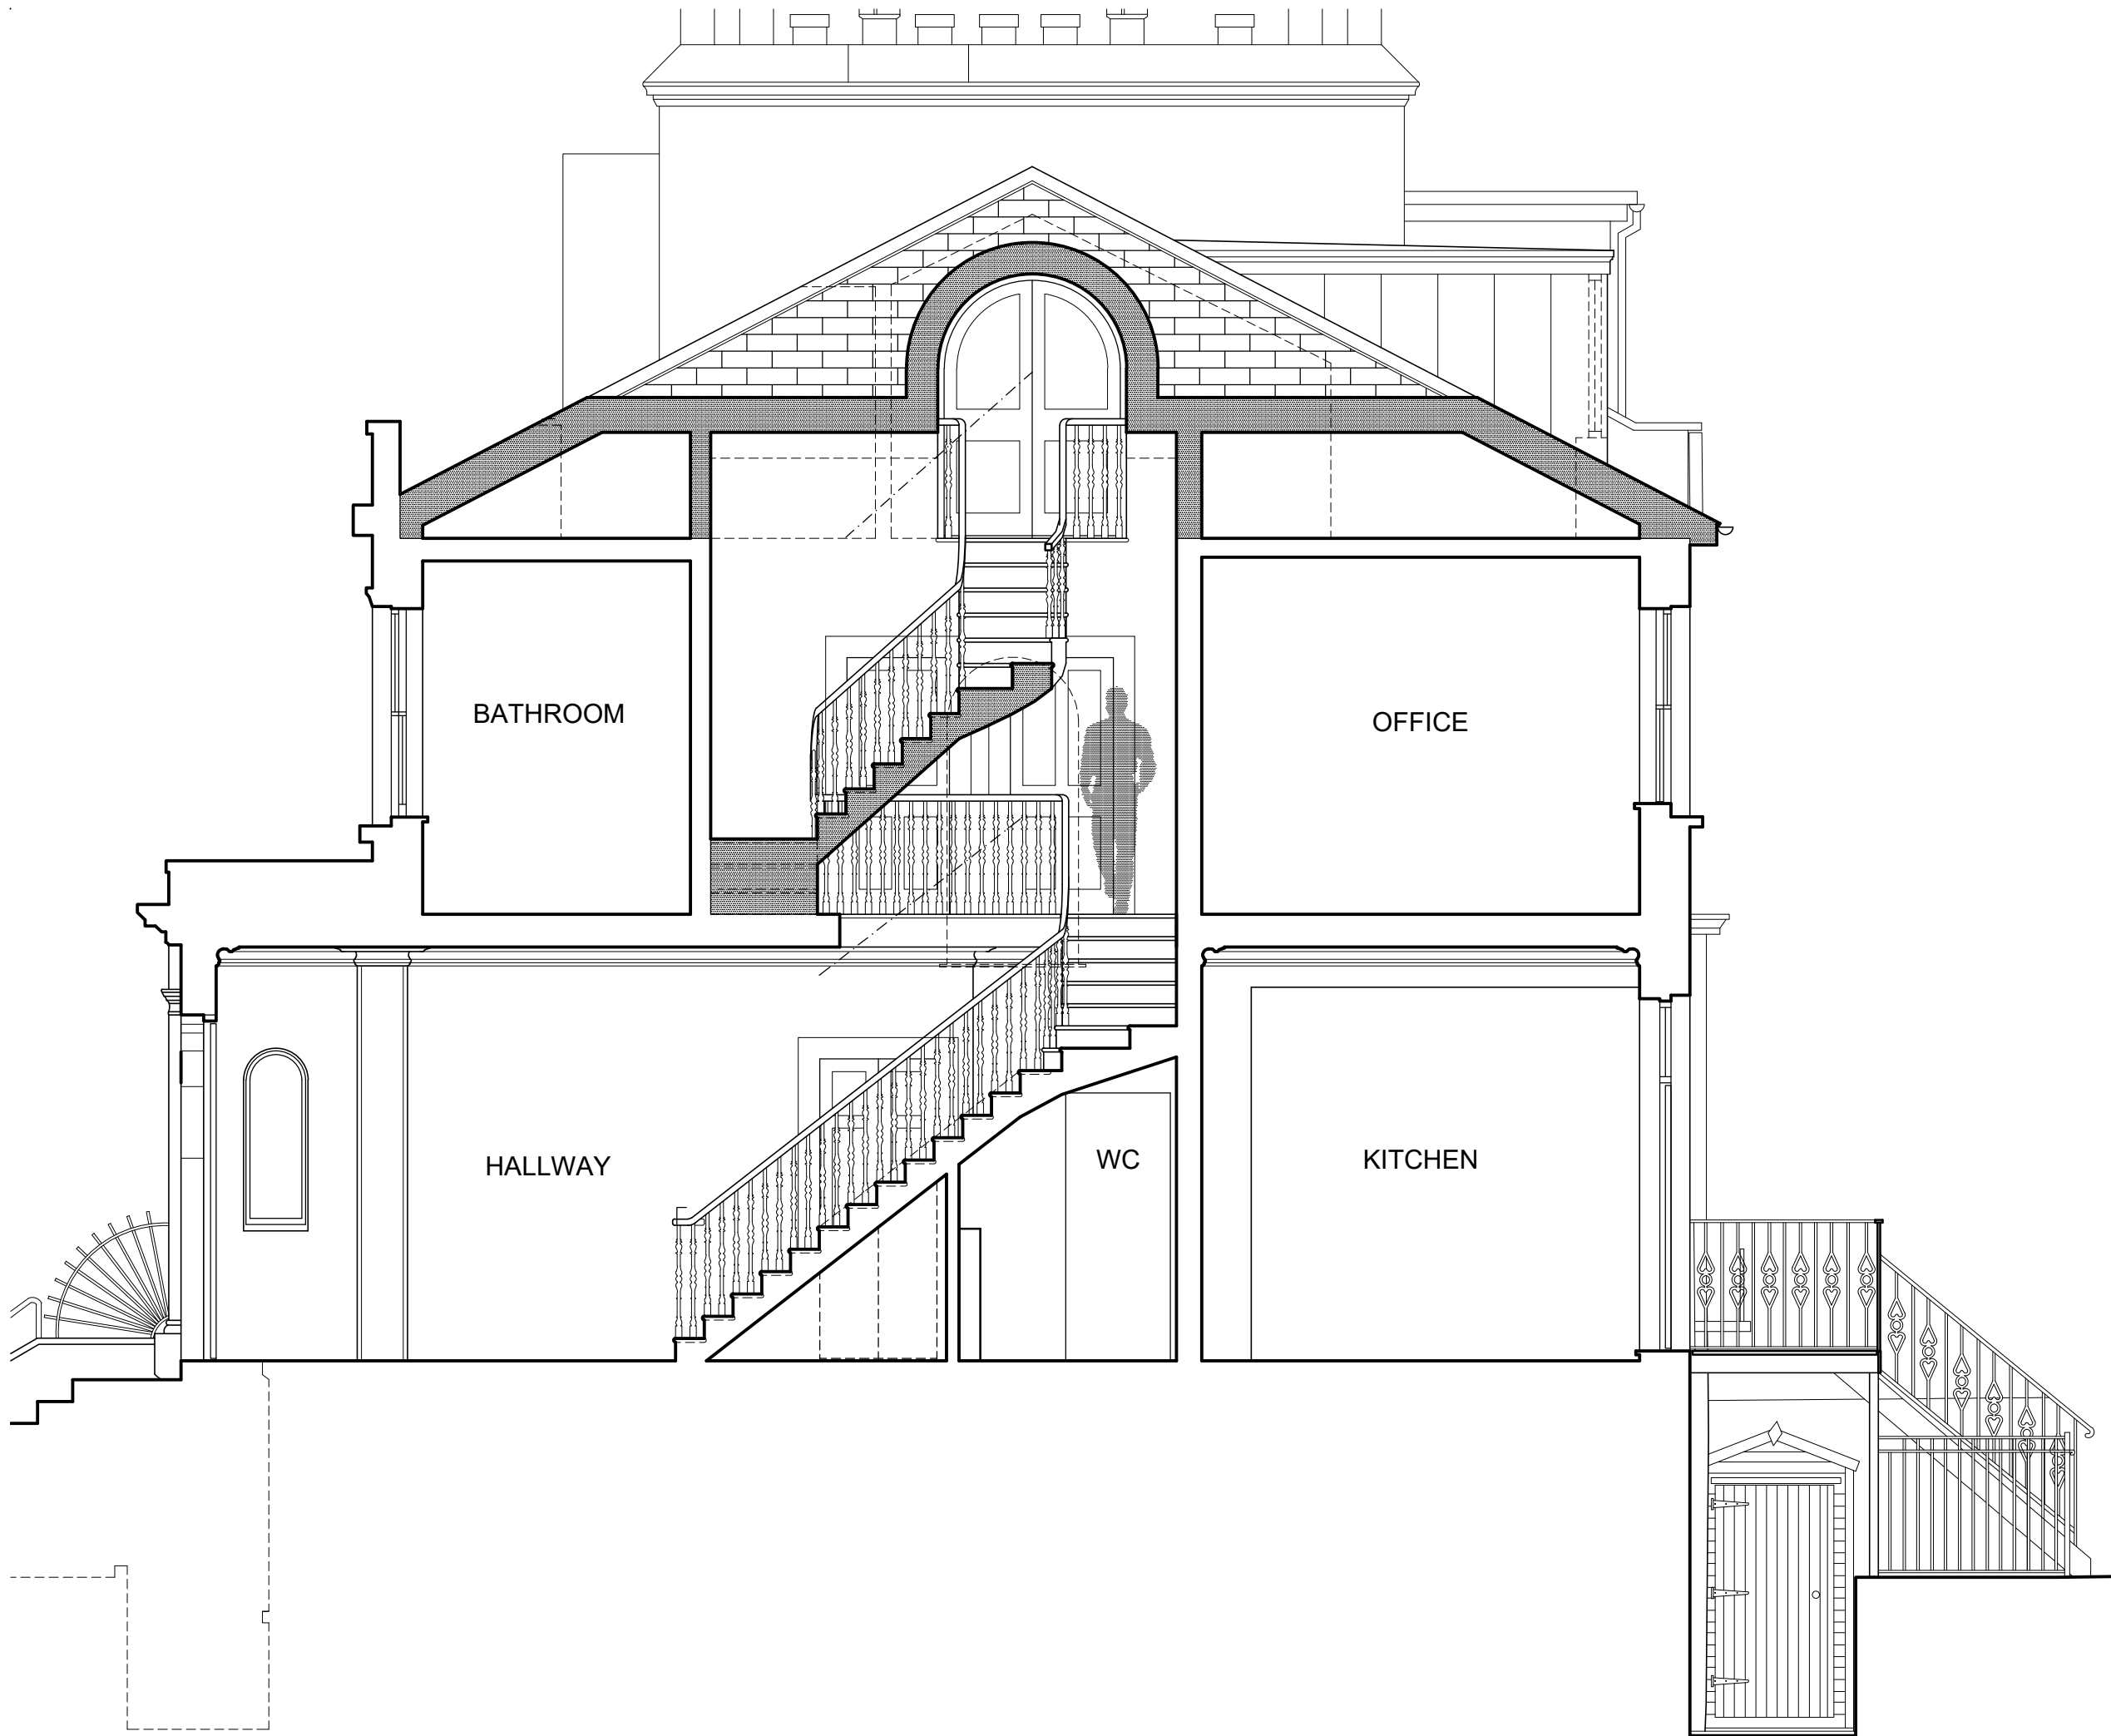

Notes

1. The architect retains copyright of this drawing. It should not be reproduced without prior written consent.
2. Do not scale from this drawing, unless for PLANNING project stage. Errors / omissions should be reported to the architect.

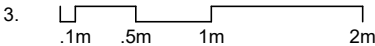

Project stage

**PLANNING**

Date of issue

20.03.25

Revisions

A 16.05.25 Front dormer omitted

**David Money Architects**

Unit Z 23 Alphabet Mews London SW9 0FN  
T/F: 020 7587 3584 E:studio@davidmoney.com

Job title


**15 Priory Road, NW6 4NN  
Camden**

Drawing title

**Section A  
Proposed**


Job number	Scale@A3	Drawing number
DM409	1:50	2.13.01A



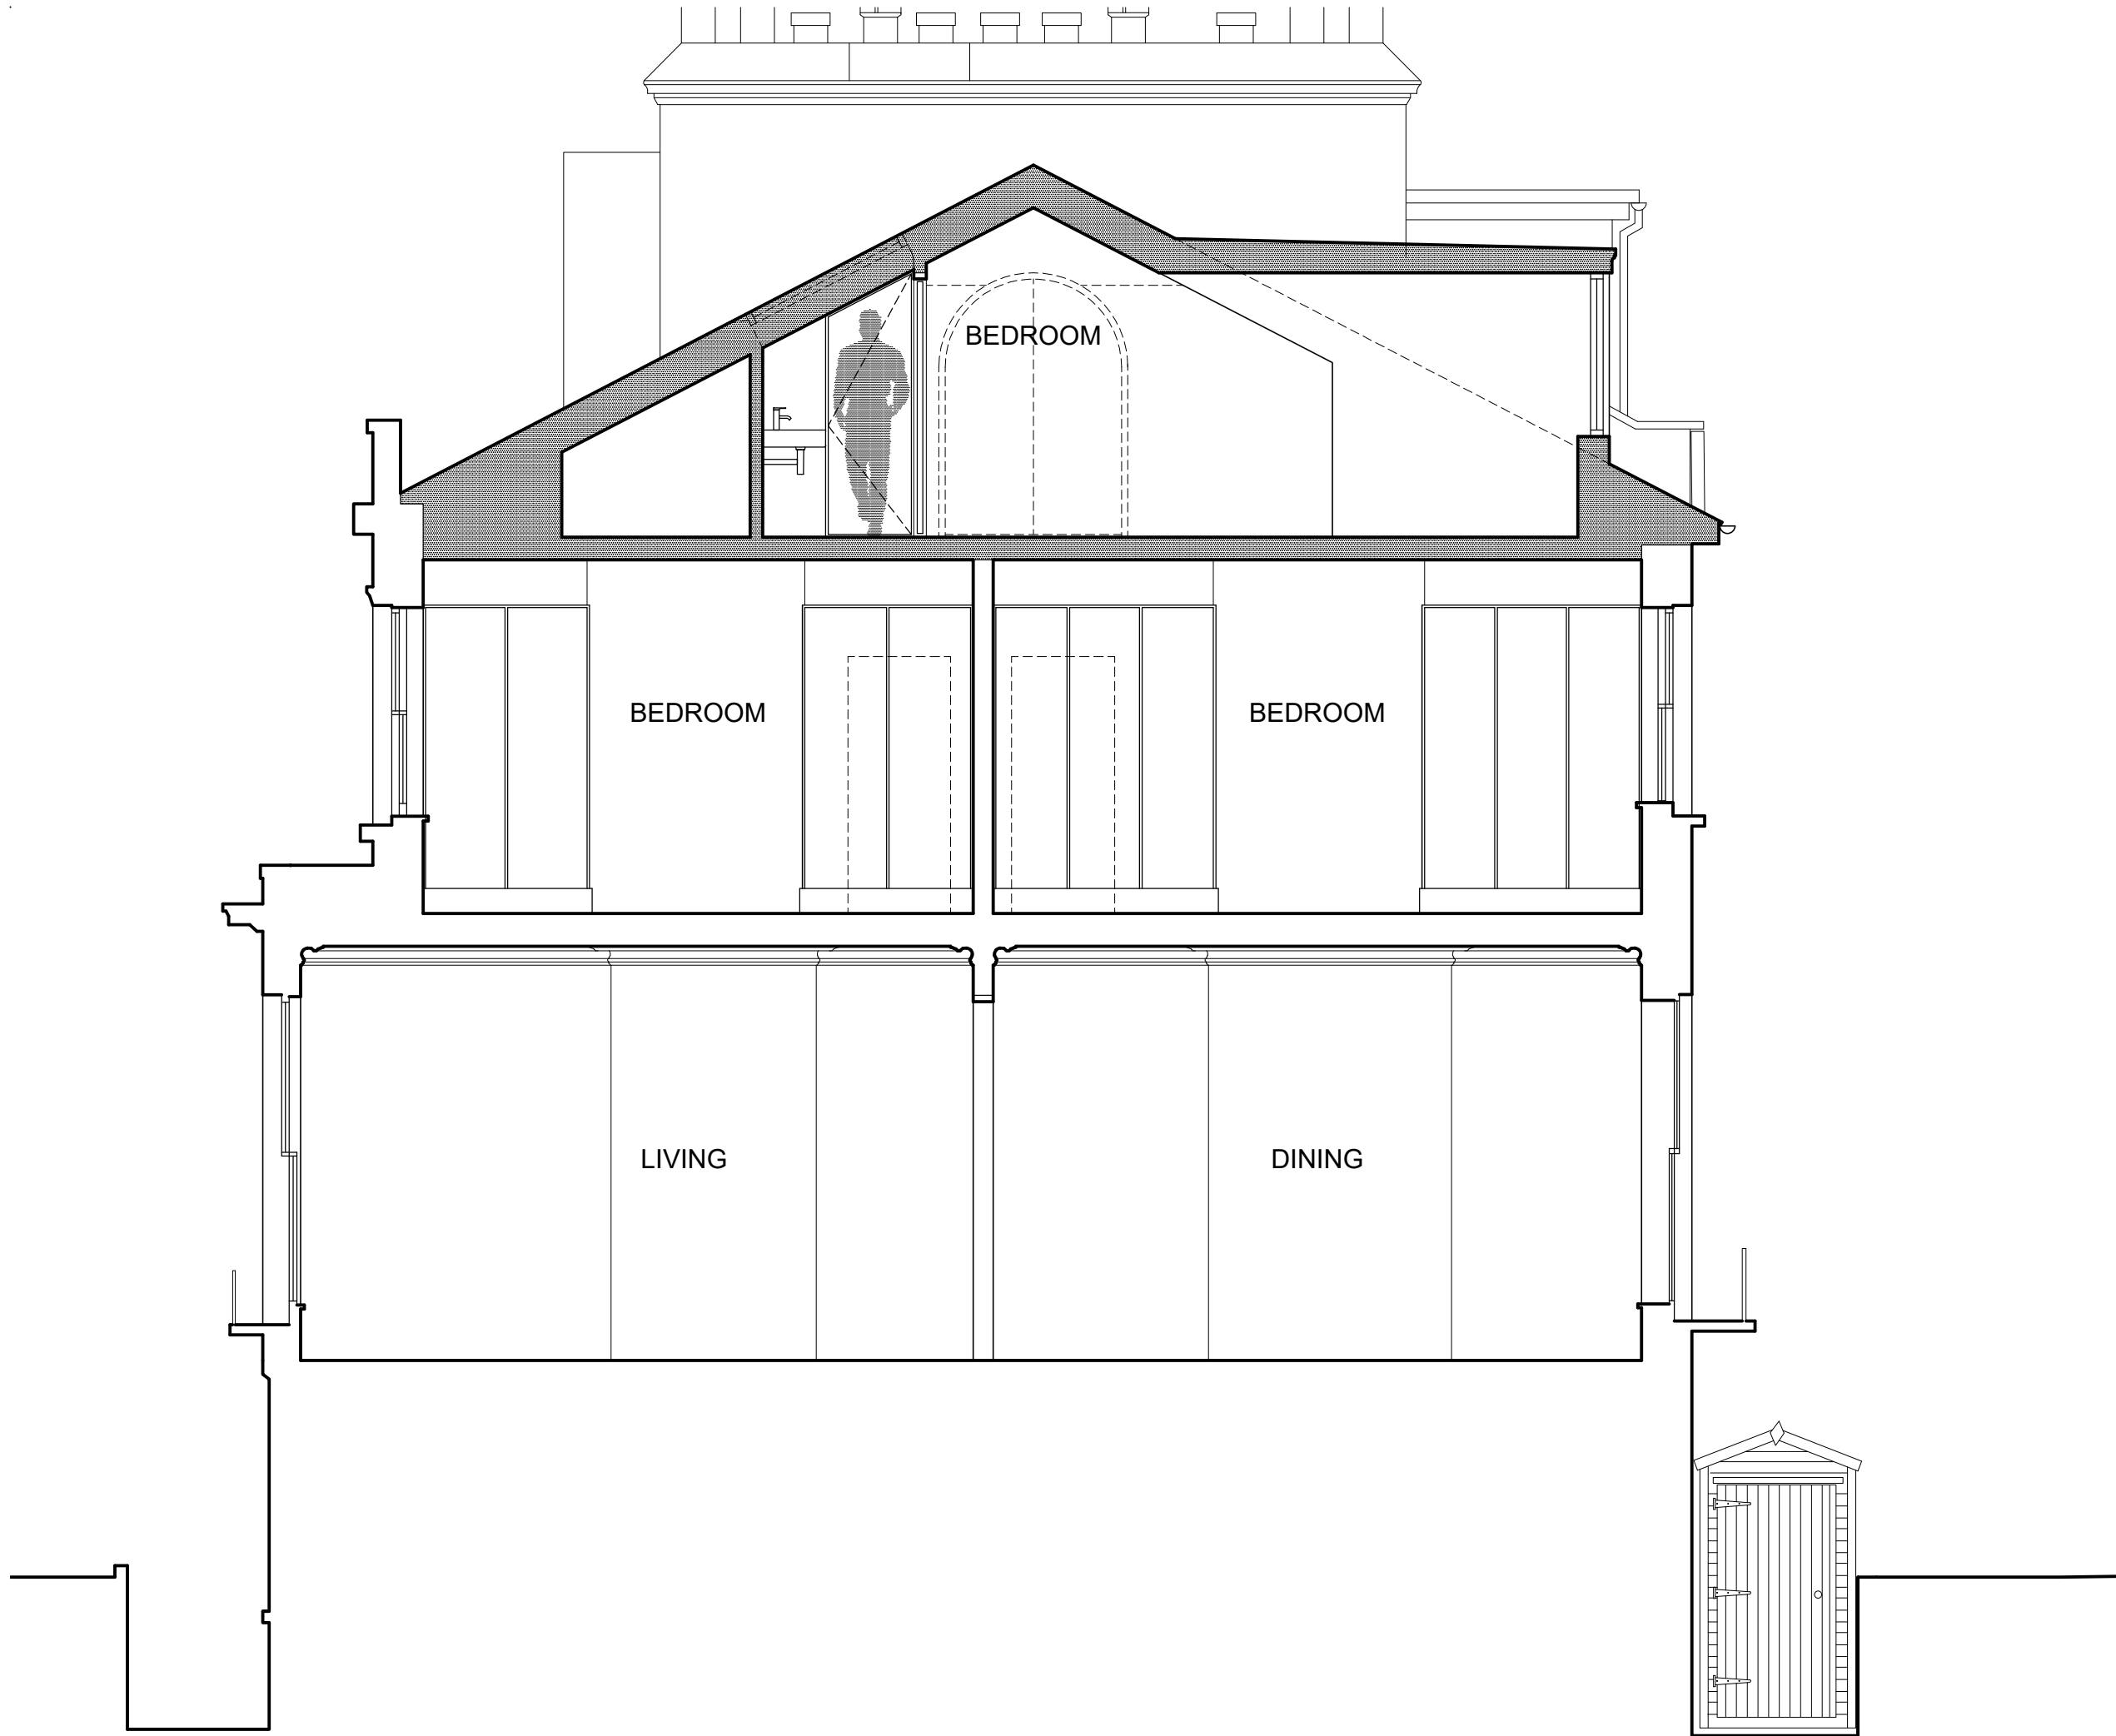

Notes

1. The architect retains copyright of this drawing. It should not be reproduced without prior written consent.
2. Do not scale from this drawing, unless for PLANNING project stage. Errors / omissions should be reported to the architect.

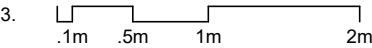

Project stage

PLANNING

Date of issue

20.03.25

Revisions

A 16.05.25 Front dormer omitted

David Money Architects

Unit Z 23 Alphabet Mews London SW9 0FN  
T/F: 020 7587 3584 E:studio@davidmoney.com

Job title

15 Priory Road, NW6 4NN  
Camden


Drawing title

Section B  
Proposed

Job number	Scale@A3	Drawing number
DM409	1:50	2.13.02A

Notes

1. The architect retains copyright of this drawing. It should not be reproduced without prior written consent.
2. Do not scale from this drawing, unless for PLANNING project stage. Errors / omissions should be reported to the architect.

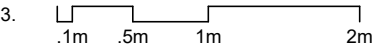

Project stage

PLANNING

Date of issue

20.03.25

Revisions

A 16.05.25 Side dormer reduced

David Money Architects

Unit Z 23 Alphabet Mews London SW9 0FN  
T/F: 020 7587 3584 E:studio@davidmoney.com

Job title

15 Priory Road, NW6 4NN  
Camden

Drawing title

Section C  
Proposed

Job number Scale@A3 Drawing number  
DM409 1:50 2.13.03A

