


TO MATCH THE ORIGINAL DESIGN  
FEATURES AND DIMENSIONS

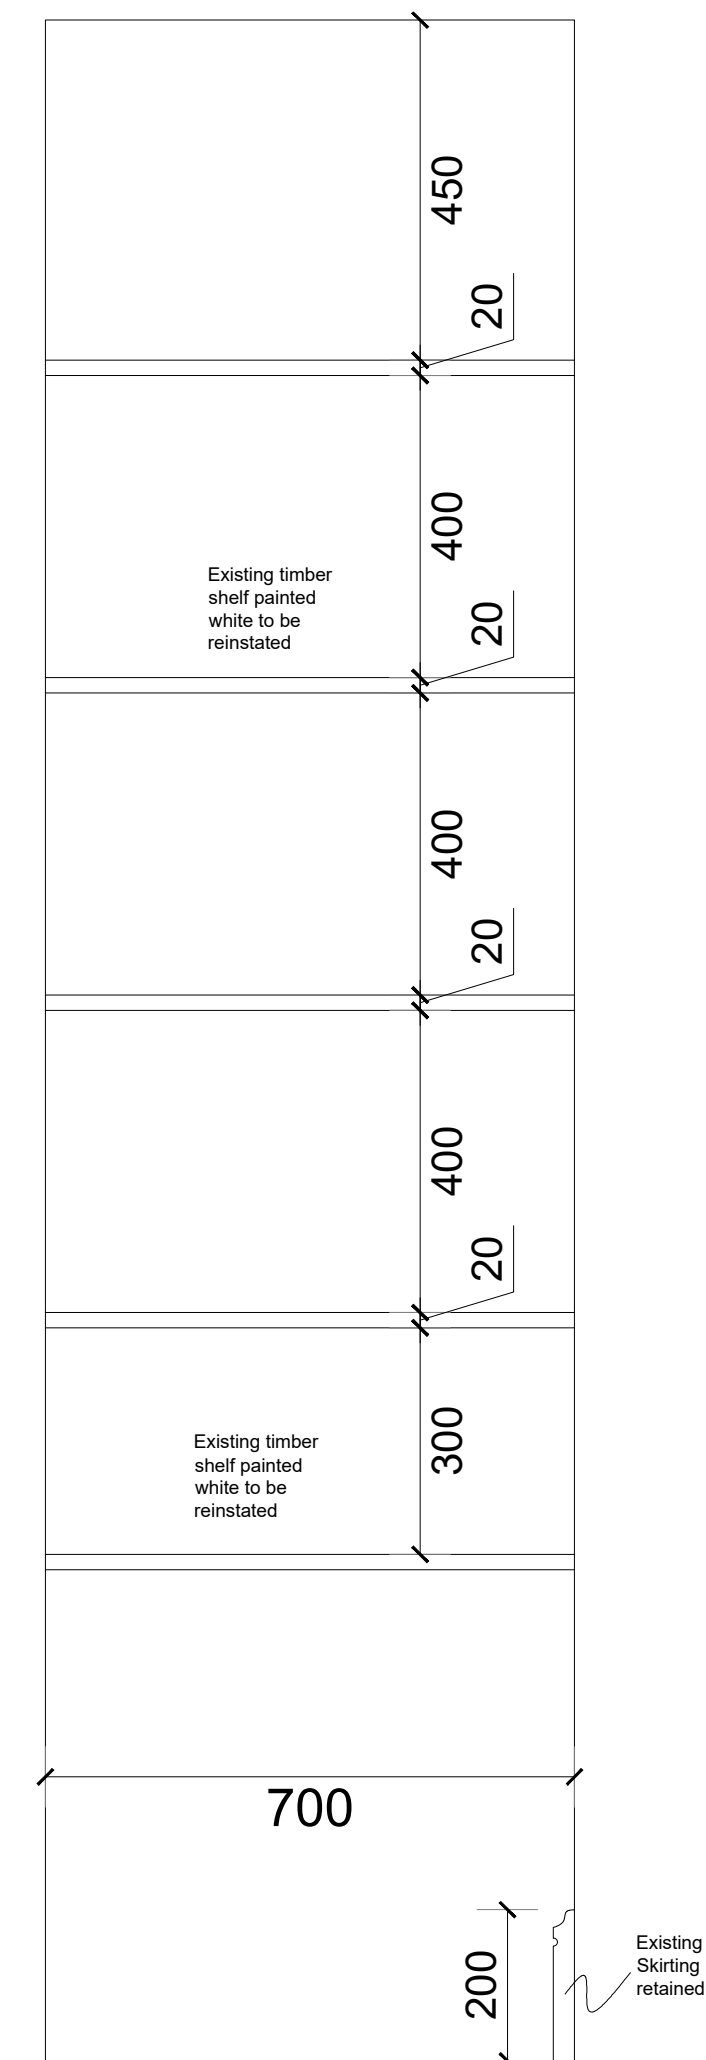

GROUND FLOOR REAR LIVING ROOM  
DETAIL C - CUPBOARD AND FIREPLACE

5 Jeffreys Street, London NW1 9PS

1:10 @ A2



THE GILLETT MACLEOD PARTNERSHIP  
Chartered Architects & Town Planning Consultants  
1 High Road Old Eastcote Pinner Middlesex HA5 2EW tel. 0208 868 1333

Drg. No. 24/3662/08  
Scale 1:10  
Date 28/04/25  
Drawn by KH

REVISION

© drawer