


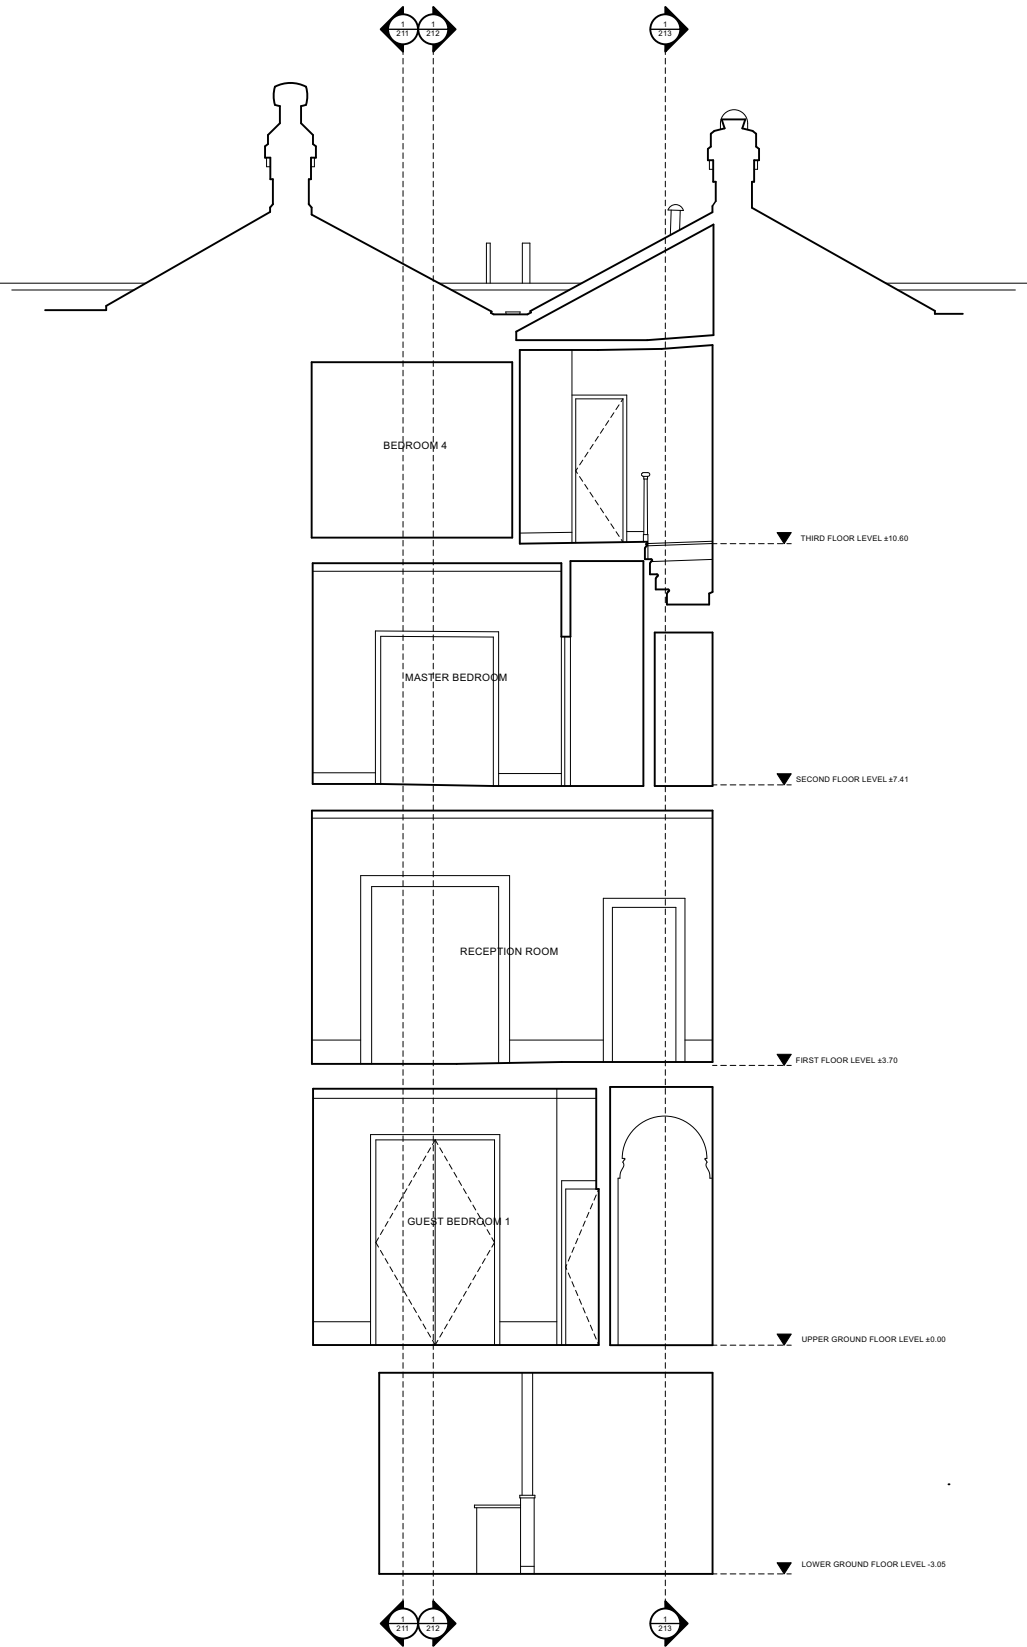

Notes: Do Not Scale
Check all dimensions on site
© Dunthorne Parker Architects

KEY

Party Wall Line

01234

m

PLANNING

No	Date	By	Revision
Project 10 Regents Park Terrace, NW1 7EE			
Drawing Existing Section DD			
Job 1487	Dwg No. 214		
Scale @ A3 1:100	By TK	First Issue 09/05/25	

DPA

Dunthorne Parker Architects

Call us

0207 258 0411

Email

contact@dunthorneparker.co.uk

Look

www.dunthorneparkerarchitects.co.uk

Find us

Suite 61-62 | The Hop Exchange |
24 Southwark Street | London | SE1 1TY