

Notes: Do Not Scale  
Check all dimensions on site  
© Dunthorne Parker Architects

KEY

- Existing Soil Drainage
- Removed Sanitary Units
- New Drainage



0 1 2 3 4 m

PLANNING

No	Date	By	Revision
----	------	----	----------

**Project**  
10 Regents Park Terrace, NW1 7EE

**Drawing**  
Proposed Drainage 1

**Job**  
1487

**Dwg No.**  
350

**Scale @ A3**  
1:100

**By**  
TK


**First Issue**  
09/05/25

**DPA**


Dunthorne Parker Architects

Call us  
Email  
Look  
Find us


0207 258 0411  
contact@dunthorneparker.co.uk  
www.dunthorneparkerarchitects.co.uk  
Suite 61-62 | The Hop Exchange |  
24 Southwark Street | London | SE1 1TY

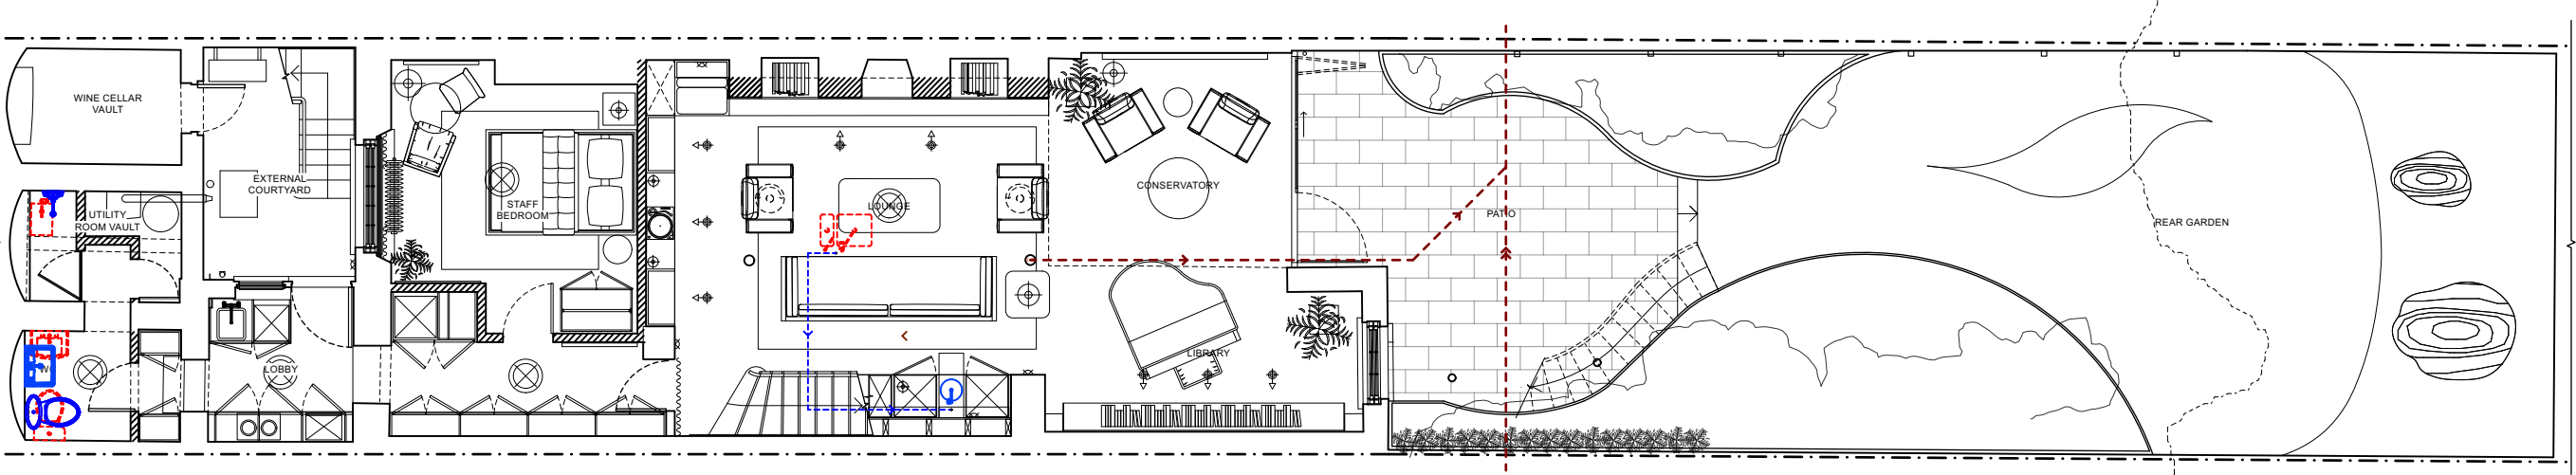

PROPOSED DRAINAGE - LOWER GROUND FLOOR (1:100)

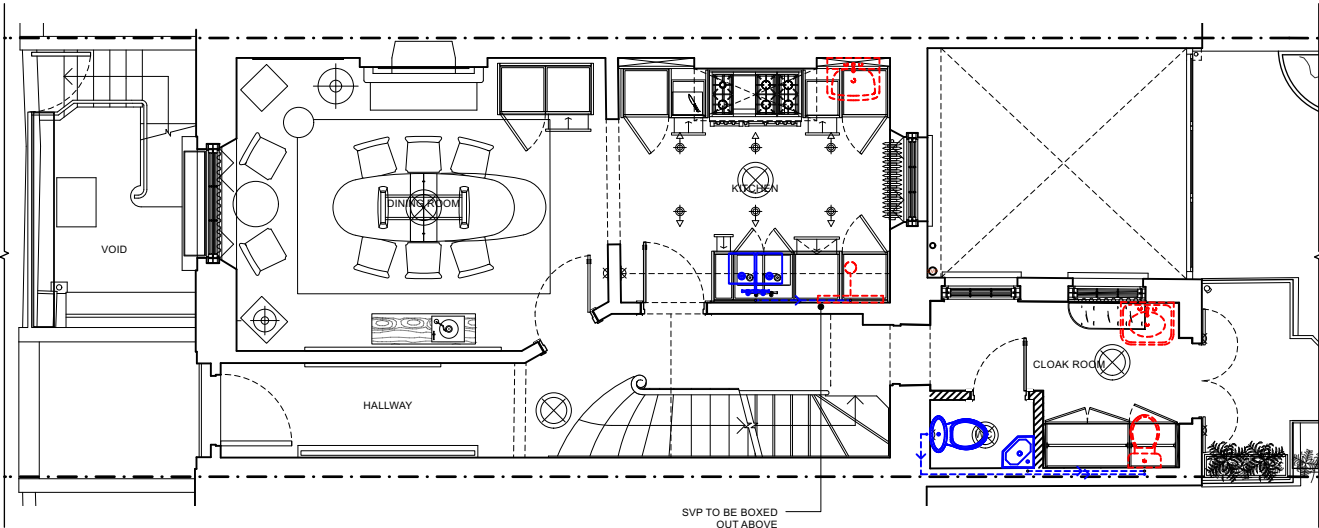

PROPOSED DRAINAGE - UPPER GROUND FLOOR (1:100)

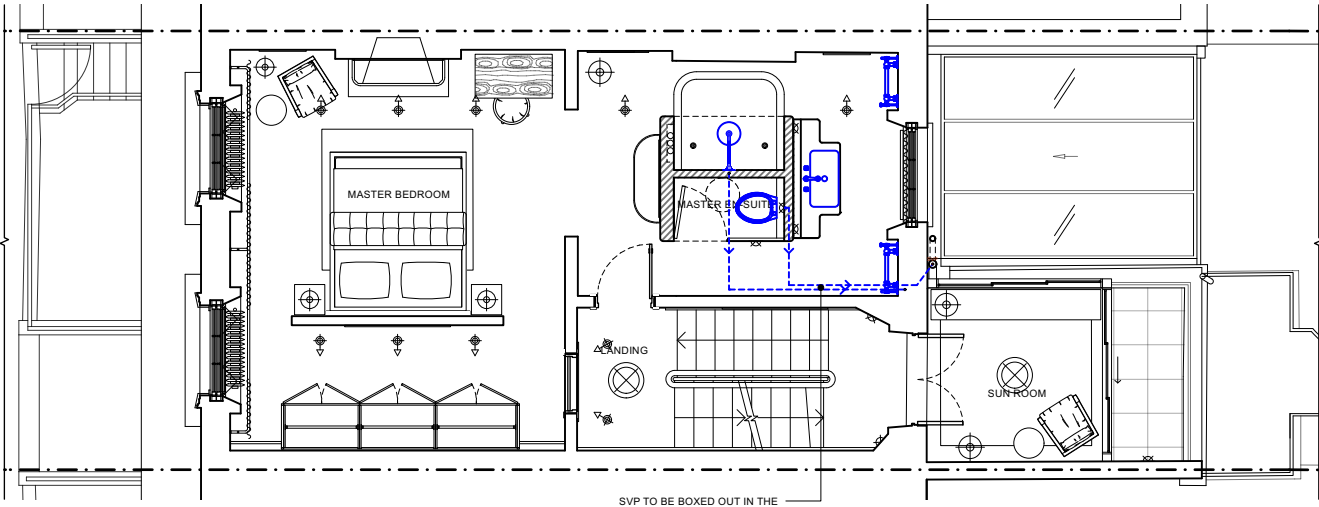

PROPOSED DRAINAGE - FIRST FLOOR (1:100)