




KITCHEN - PLAN (1:50)

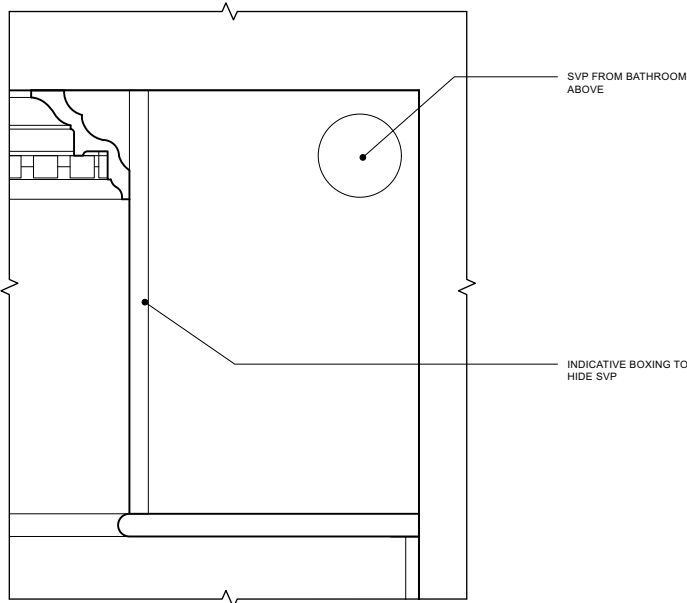


1 Detail 1 - SVP Boxing
Scale: 1:10

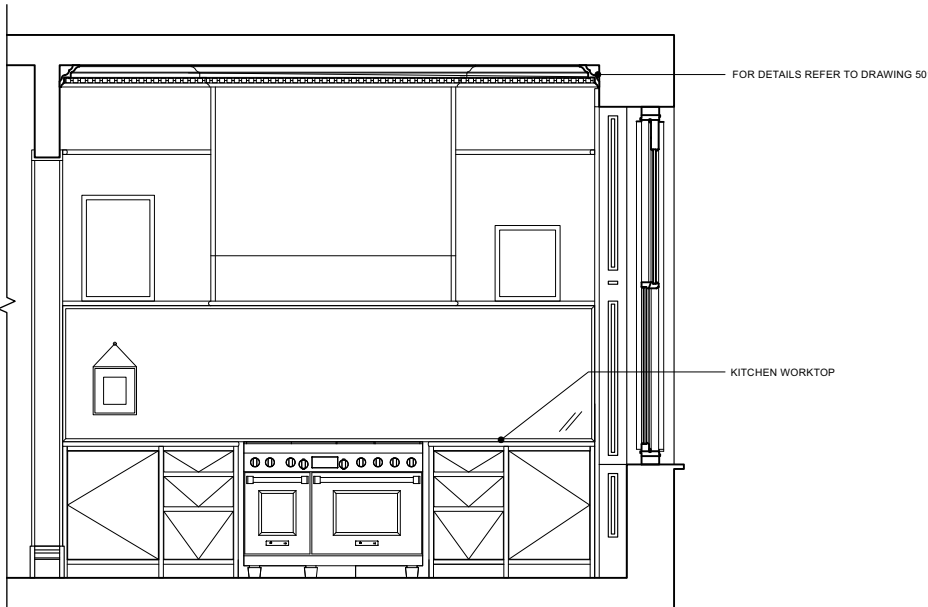


KITCHEN - ELEVATION A (1:50)

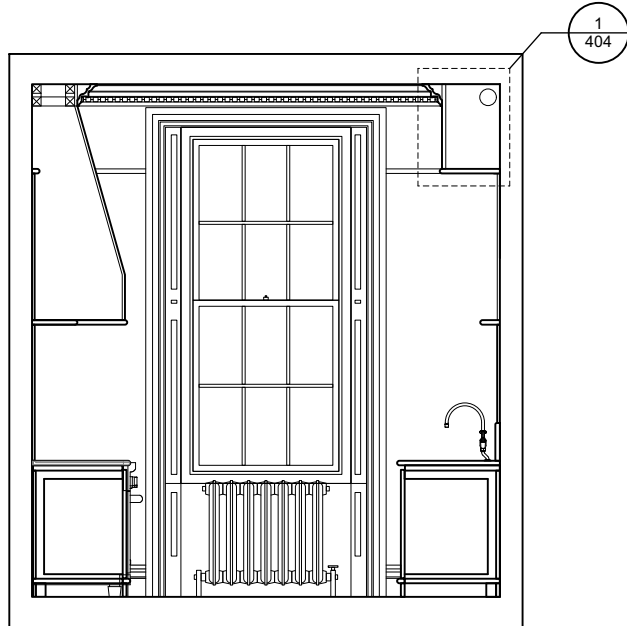

KITCHEN - ELEVATION B (1:50)

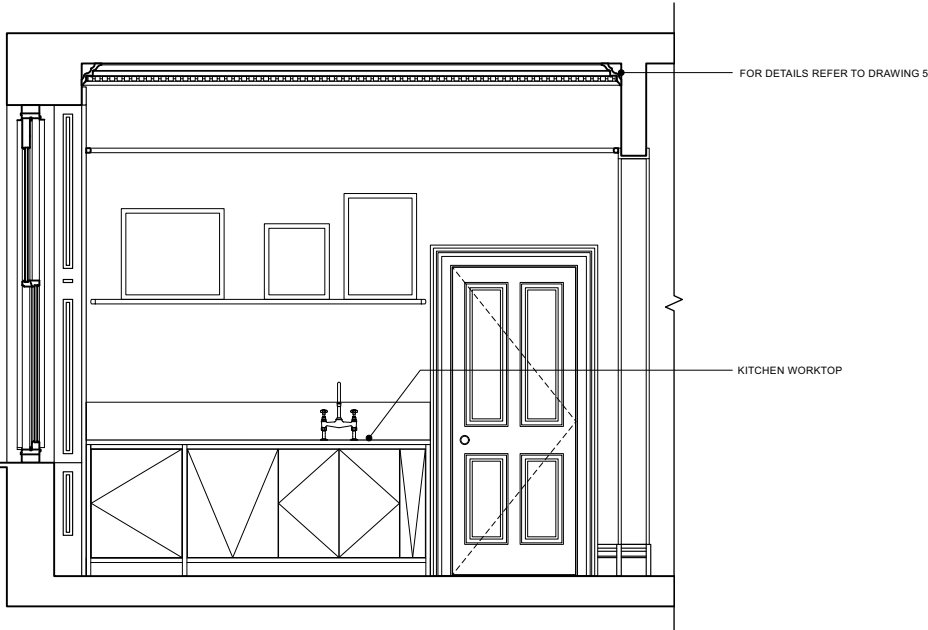


KITCHEN - ELEVATION C (1:50)

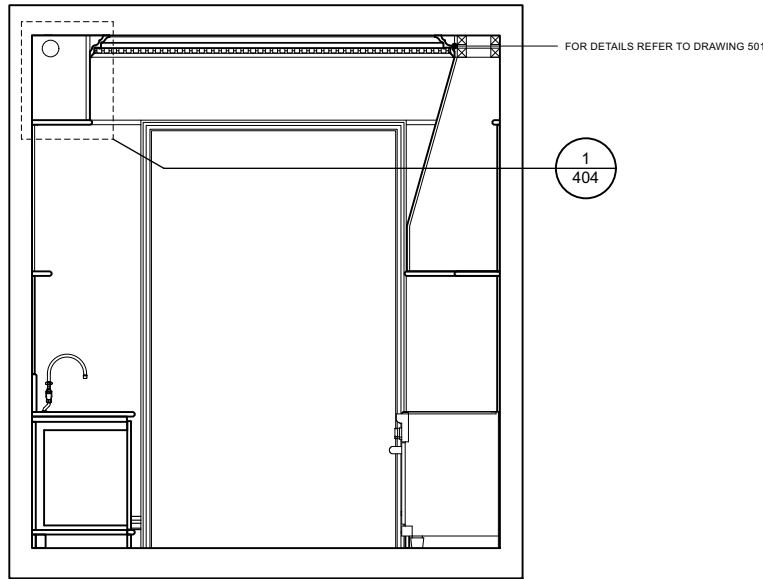

KITCHEN - ELEVATION D (1:50)

Notes: Do Not Scale
Check all dimensions on site
© Dunthorne Parker Architects

KEY

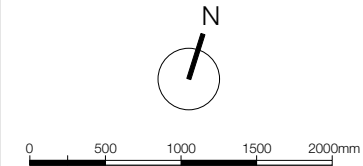

PLANNING

No	Date	By	Revision
Project 10 Regents Park Terrace, NW1 7EE			
Drawing Layout - Kitchen			
Job 1487	Dwg No. 404		
Scale @ A3 1:100	By TK	First Issue 09/05/25	