



EXISTING

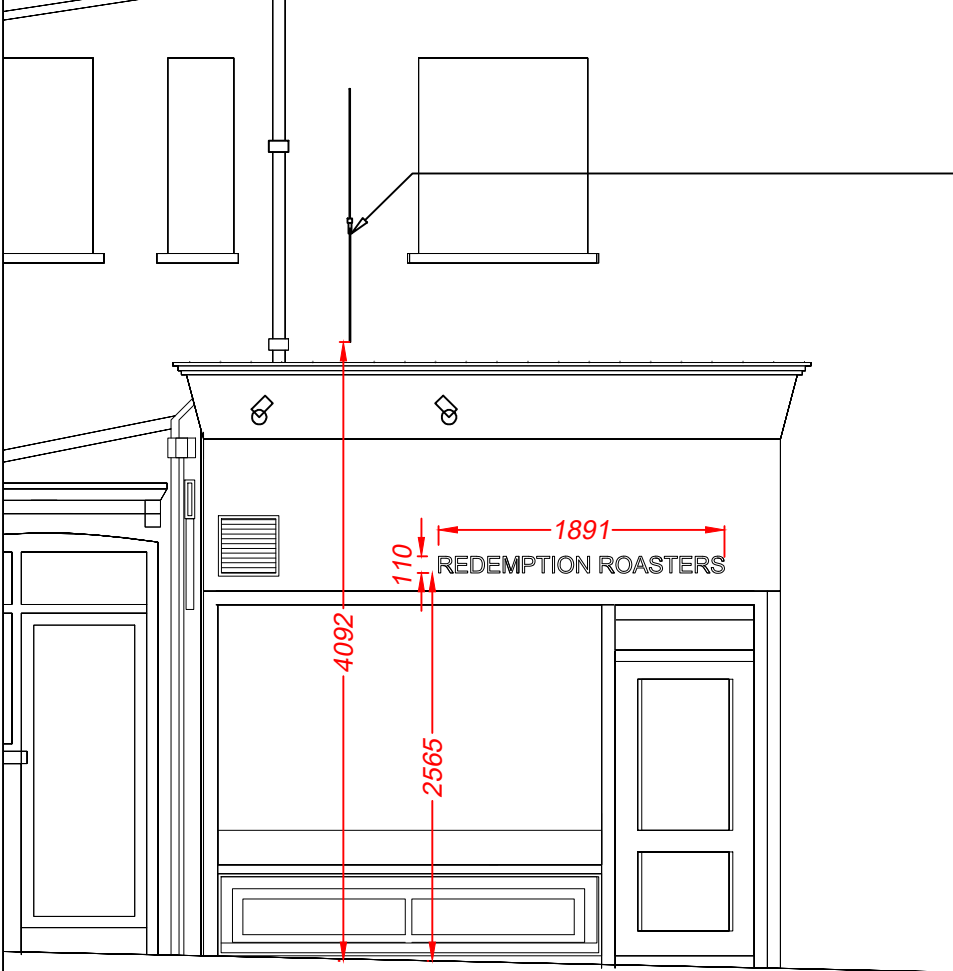

projected sign position


Perrins Court Elevation
Scale 1:50

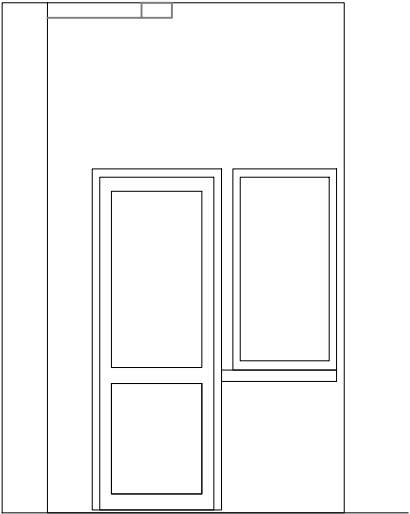


Rear Entrance
Scale 1:50



Section A-A through the text
Scale 1:10
Timber fascia panel is painted dark blue.
Logo is signwritten onto the panel face in red.
No illumination.

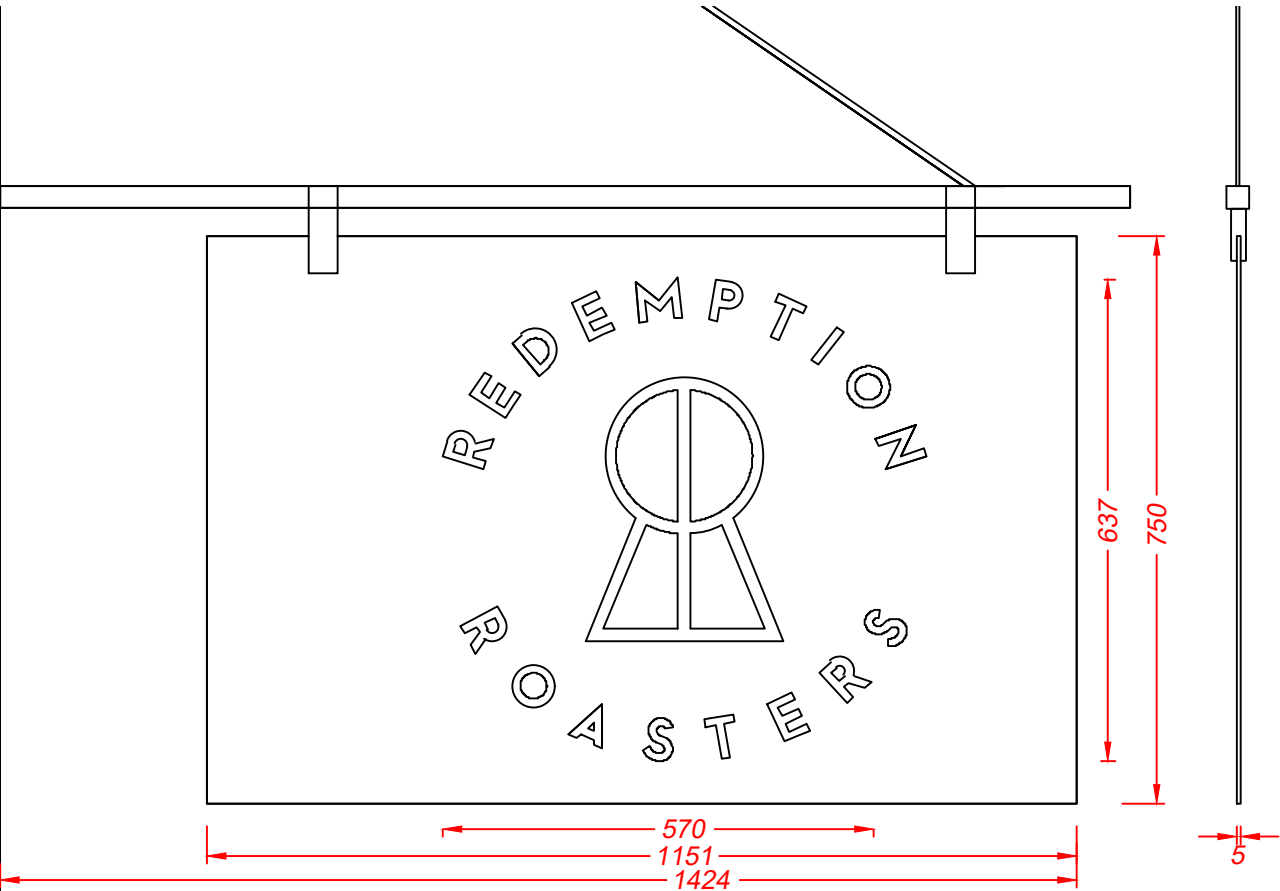

Projected sign - 1 off
Scale 1:10
Black steel projecting arm with welded swing blocks for a hanging sign.
Hanging sign is a 5mm aluminium panel finished dark blue with the text signwritten onto the panel faces in red.
No illumination.

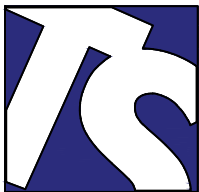

Technical Signs
Floor 1 - Unit 3
Hille Business Centre
132 St Albans Road
Watford, Herts, WD24 4AE
Tel: 01923 811999
Fax: 01923 811998
E-mail: info@technicalsigns.co.uk

Client Sourdough Sophia		
Address/Job details		
14 Perrins Court Hampstead NW3 1QS		
Existing signage		
Job No -		
Drawn by DN	Date 14/05/25	
Scale As specified (A3)	Drawing No 597049-1	Rev