


1:200 0m 2 4 6 8 10


KEY

L0.1: Location of windows to be replaced.

REFER TO PLANS, WINDOW DRAWINGS
AND PHOTOS

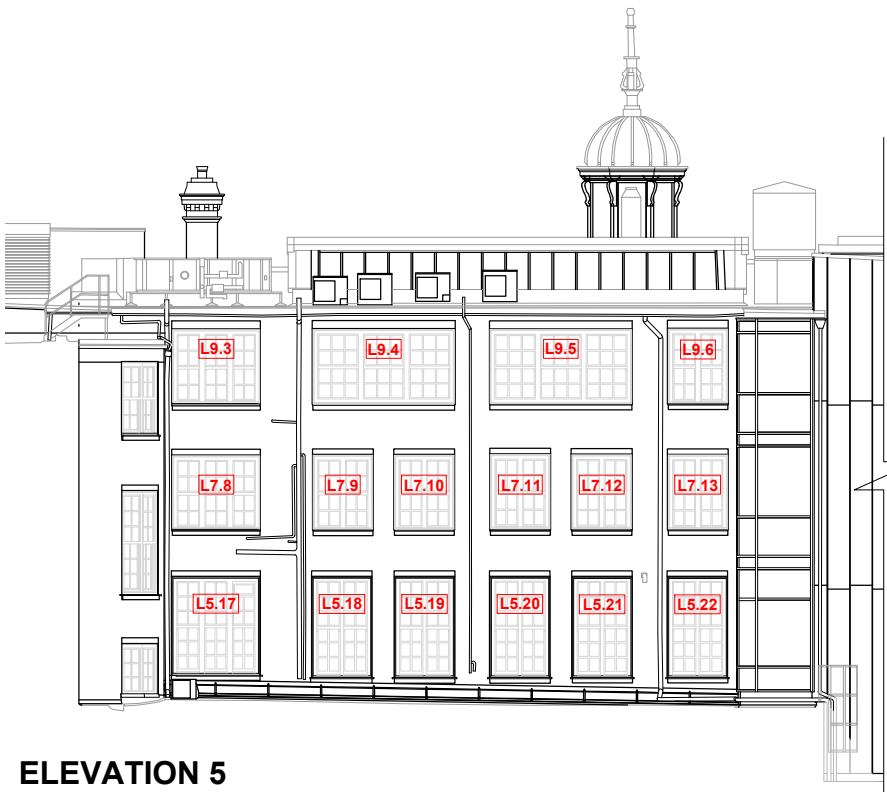

ELEVATION 5
Proposed alterations to the window design for the
following windows:
L7.8, L7.9, L7.10, L7.11, L7.12, L7.13
L9.3, L9.4, L9.5, L9.6

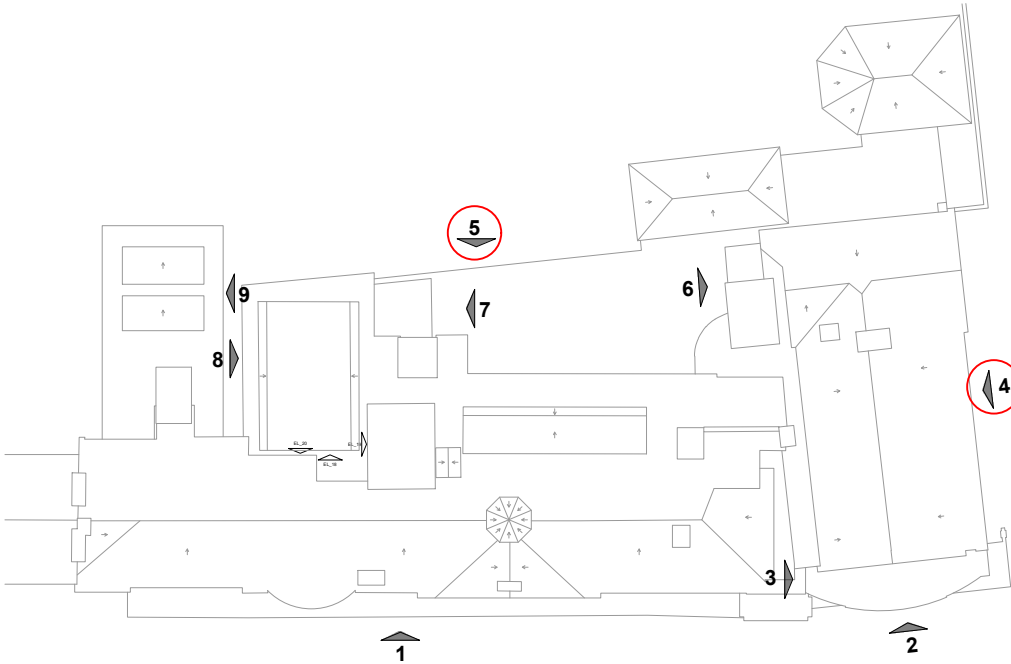

PLAN
showing location of Elevations



ELEVATION 4



ELEVATION 5
Existing window design.

APPLICATION FOR LISTED BUILDING CONSENT

SILVA|ARCHITECTURE

REVISION NOTES:

Rev: Date: Notes:

CLIENT
Working Mens College
44-46 Crowndale Road, Camden, London

PROJECT TITLE:
Listed Building Consent
Replacement Windows

DRAWING TITLE:
Elevations - 4 & 5 [window locations]

DRAWING NUMBER:
25 / 01 PL-08

SCALE: 1:200 @A3

DRAWN BY: AS

DATE: May '25 REVISION