
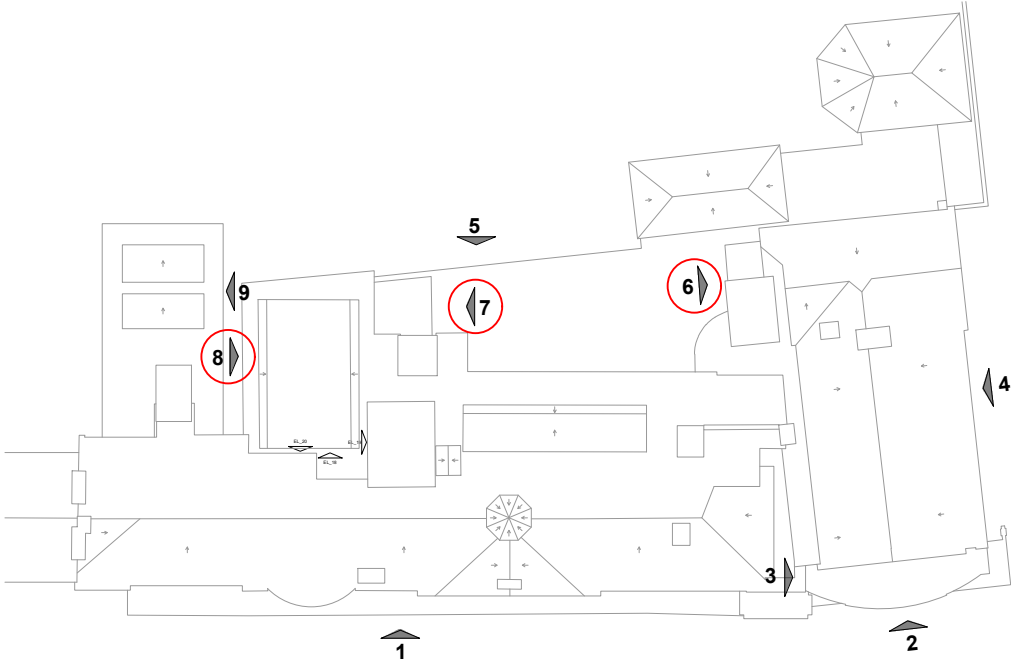
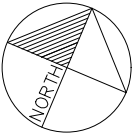



KEY

L0.1: Location of windows to be replaced.


REFER TO PLANS, WINDOW DRAWINGS
AND PHOTOS

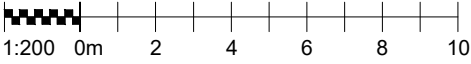


PLAN
showing location of Elevations

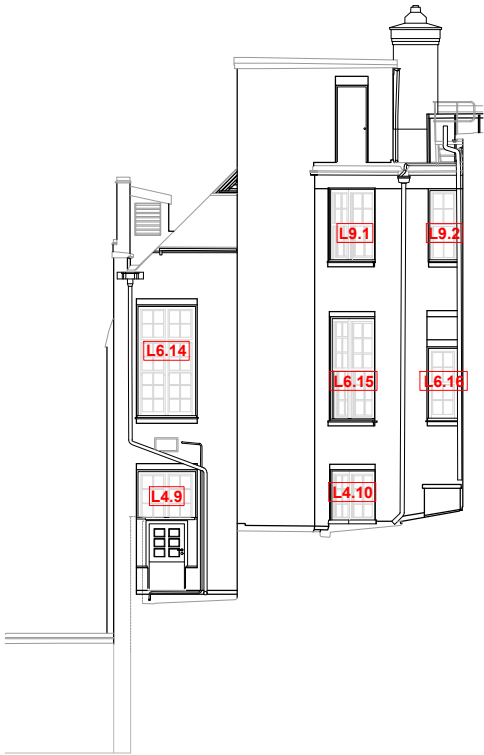

ELEVATION 6

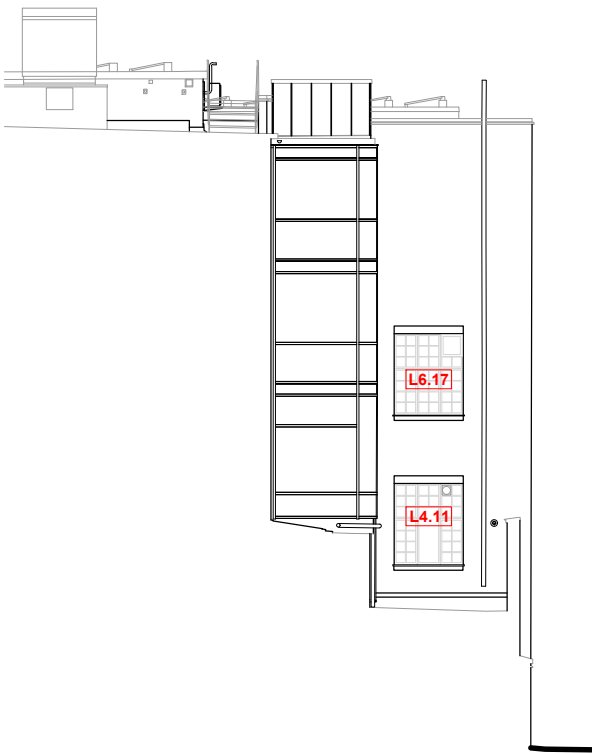

ELEVATION 7

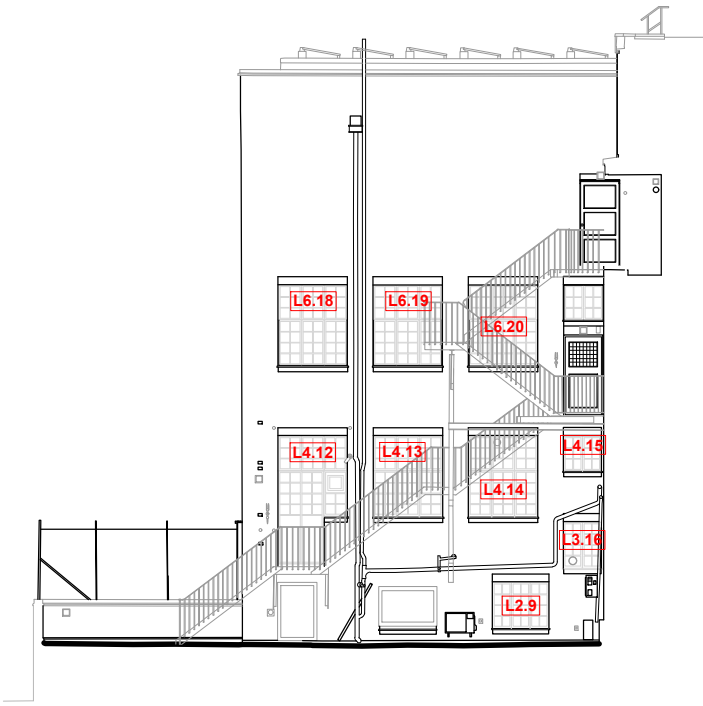

ELEVATION 8

SILVA|ARCHITECTURE

REVISION NOTES:

Rev: Date: Notes:

APPLICATION FOR LISTED BUILDING CONSENT

CLIENT
Working Mens College
44-46 Crowndale Road, Camden, London

PROJECT TITLE:
Listed Building Consent
Replacement Windows

DRAWING TITLE:
Elevations - 6, 7 & 8 [window locations]

DRAWING NUMBER:
25 / 01 PL-09

SCALE: 1:200 @A3

DRAWN BY: AS

DATE: May '25 REVISION