


WINDOWS TO BE REPLACED
Timber sash windows: New windows to match existing in colour, material, details of the astragal bars and window frame. The glazing will be upgraded to double-glazing to improve the energy efficiency of the window.

KEY

L0.1: Location of windows to be replaced.

REFER TO PLANS AND ELEVATIONS

WINDOW TYPES (Elevation 5a)
Scale 1:50
NOTE: Window detail design changed to match the original listed windows.

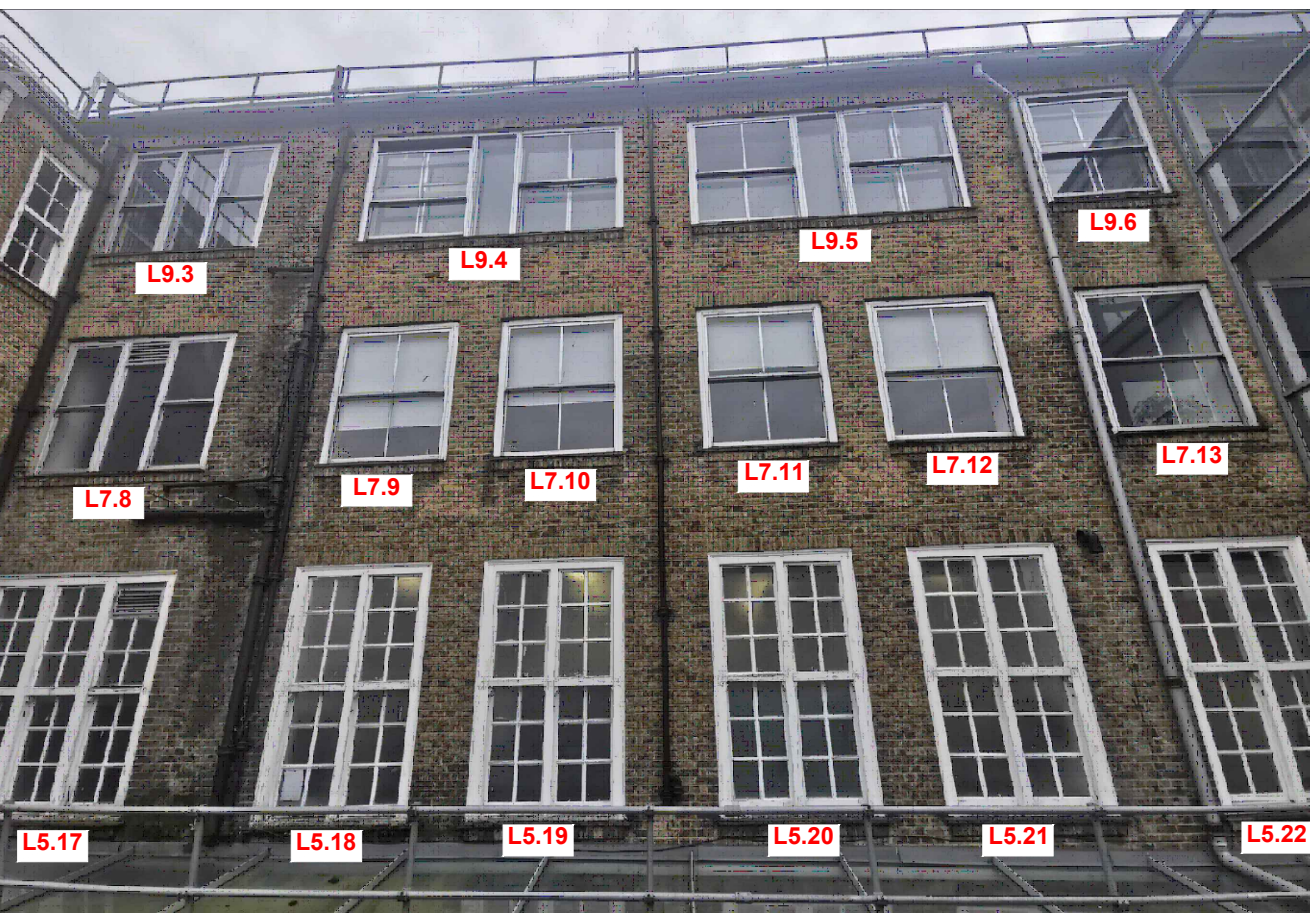

ELEVATION 5a



ELEVATION 5b



WINDOW TYPES (Elevation 5b)
Scale 1:50

SILVA ARCHITECTURE	REVISION NOTES:			CLIENT		DRAWING NUMBER:	
	Rev:	Date:	Notes:	Working Mens College 44-46 Crowndale Road, Camden, London		25 / 01 PL-13	
				PROJECT TITLE: Listed Building Consent Replacement Windows		SCALE: 1:200 @A3	
				DRAWING TITLE: Window Drawings + Photos [SHEET 4 of 5]		DRAWN BY: AS	
						DATE: May '25	REVISION

APPLICATION FOR LISTED BUILDING CONSENT