



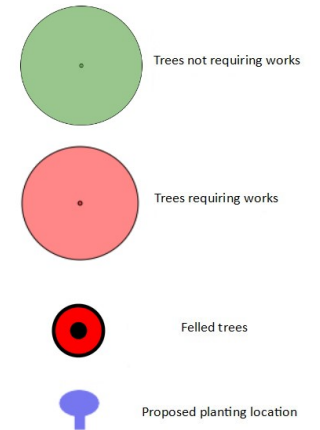

REVISIONS		
Title:		
160523 - Bedford Estates		
Client:		
Bedford Estates		
Project:		
Bedford Place 30a		
Date:	Drawn by:	
21/5/2025	EB	
Drawing No:	Scale:	
160523	1:700@A4	

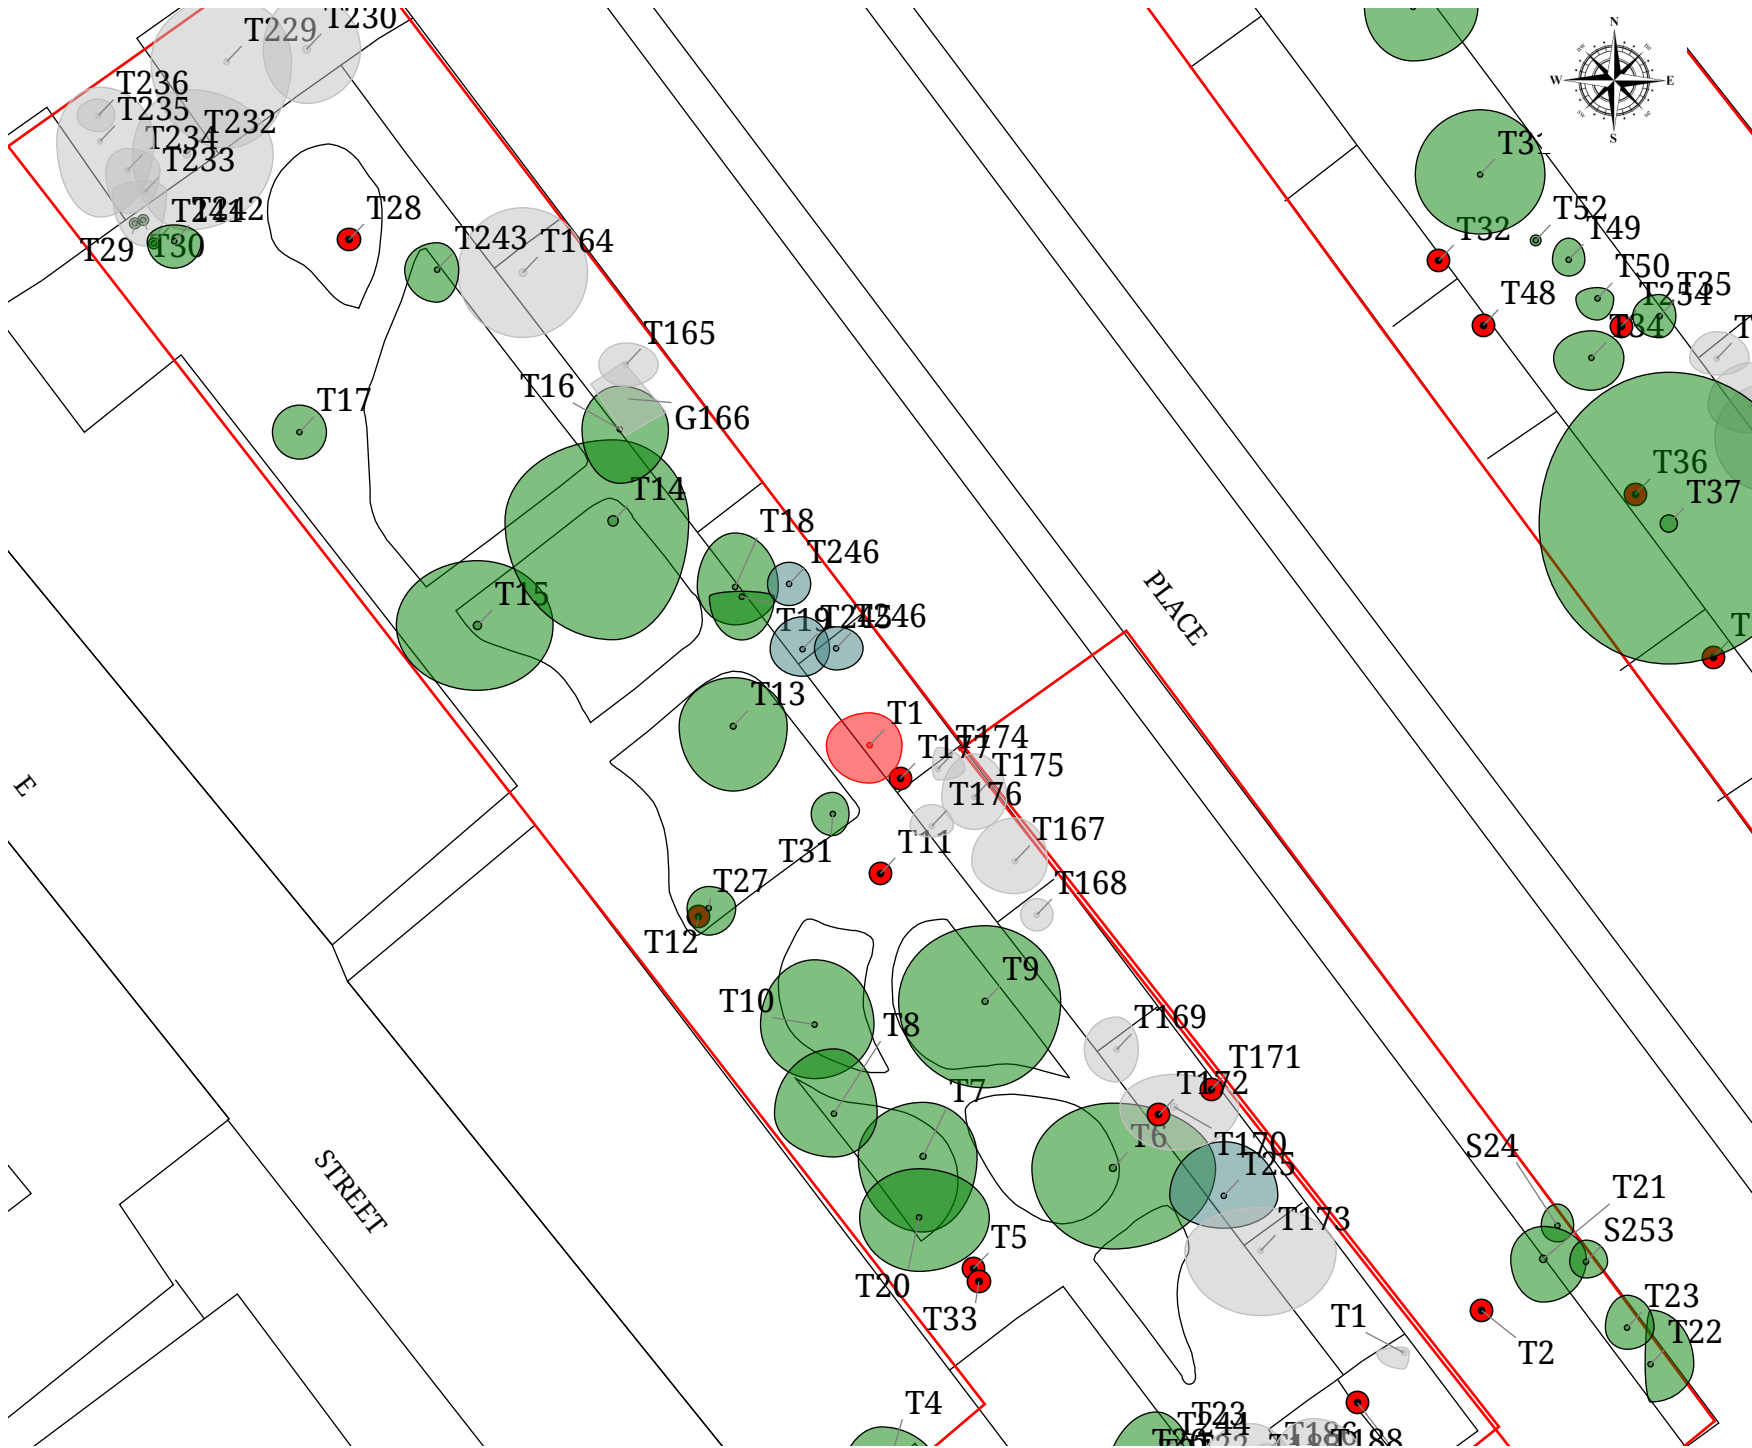