



FOR REFERENCE ONLY


PROPOSED ELEMENT SUBJECT
TO DESIGN DEVELOPMENT

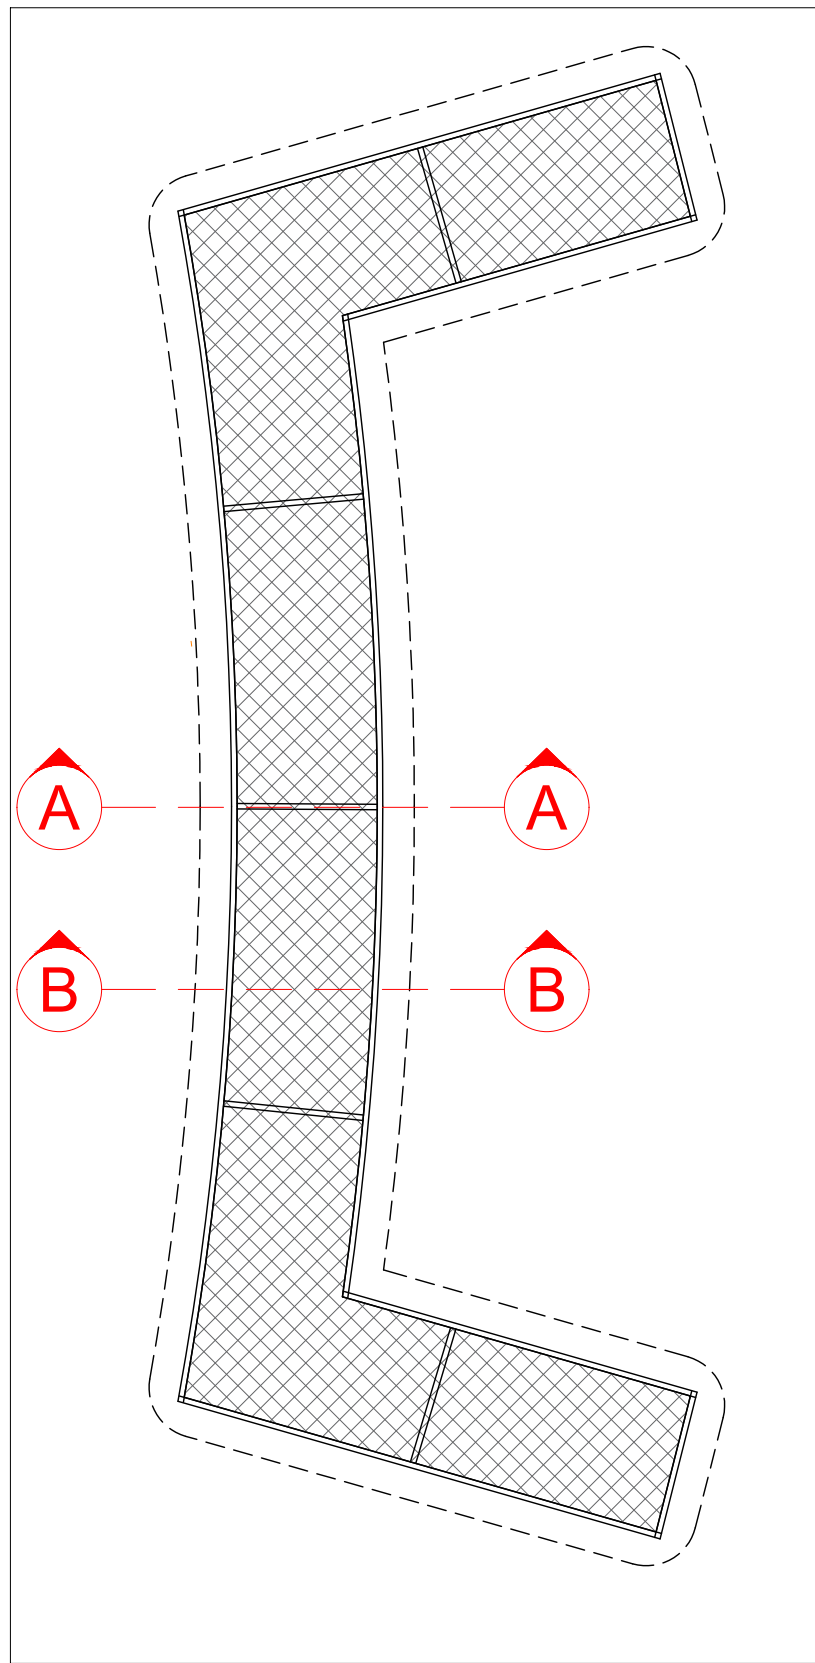


01 SUSPENDED ISLAND FRAMEWORK - PLAN VIEW
Scale: 1:20@A1

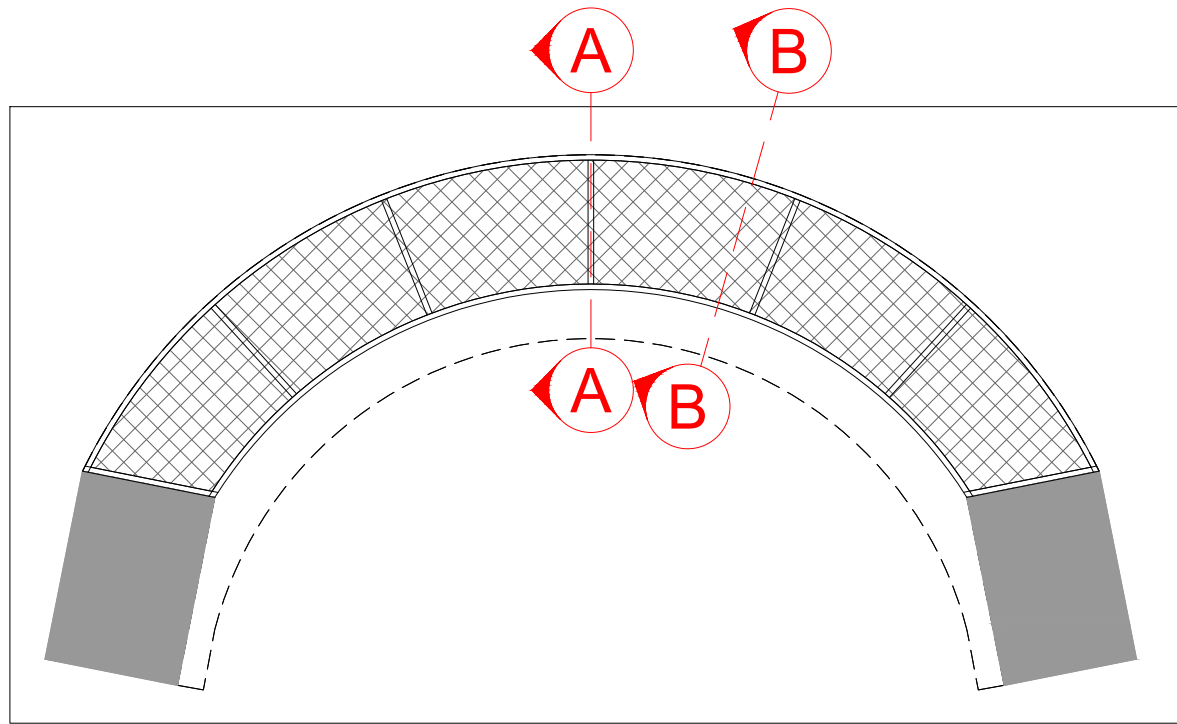


02 SUSPENDED RECEPTION FRAMEWORK - PLAN VIEW
Scale: 1:20@A1

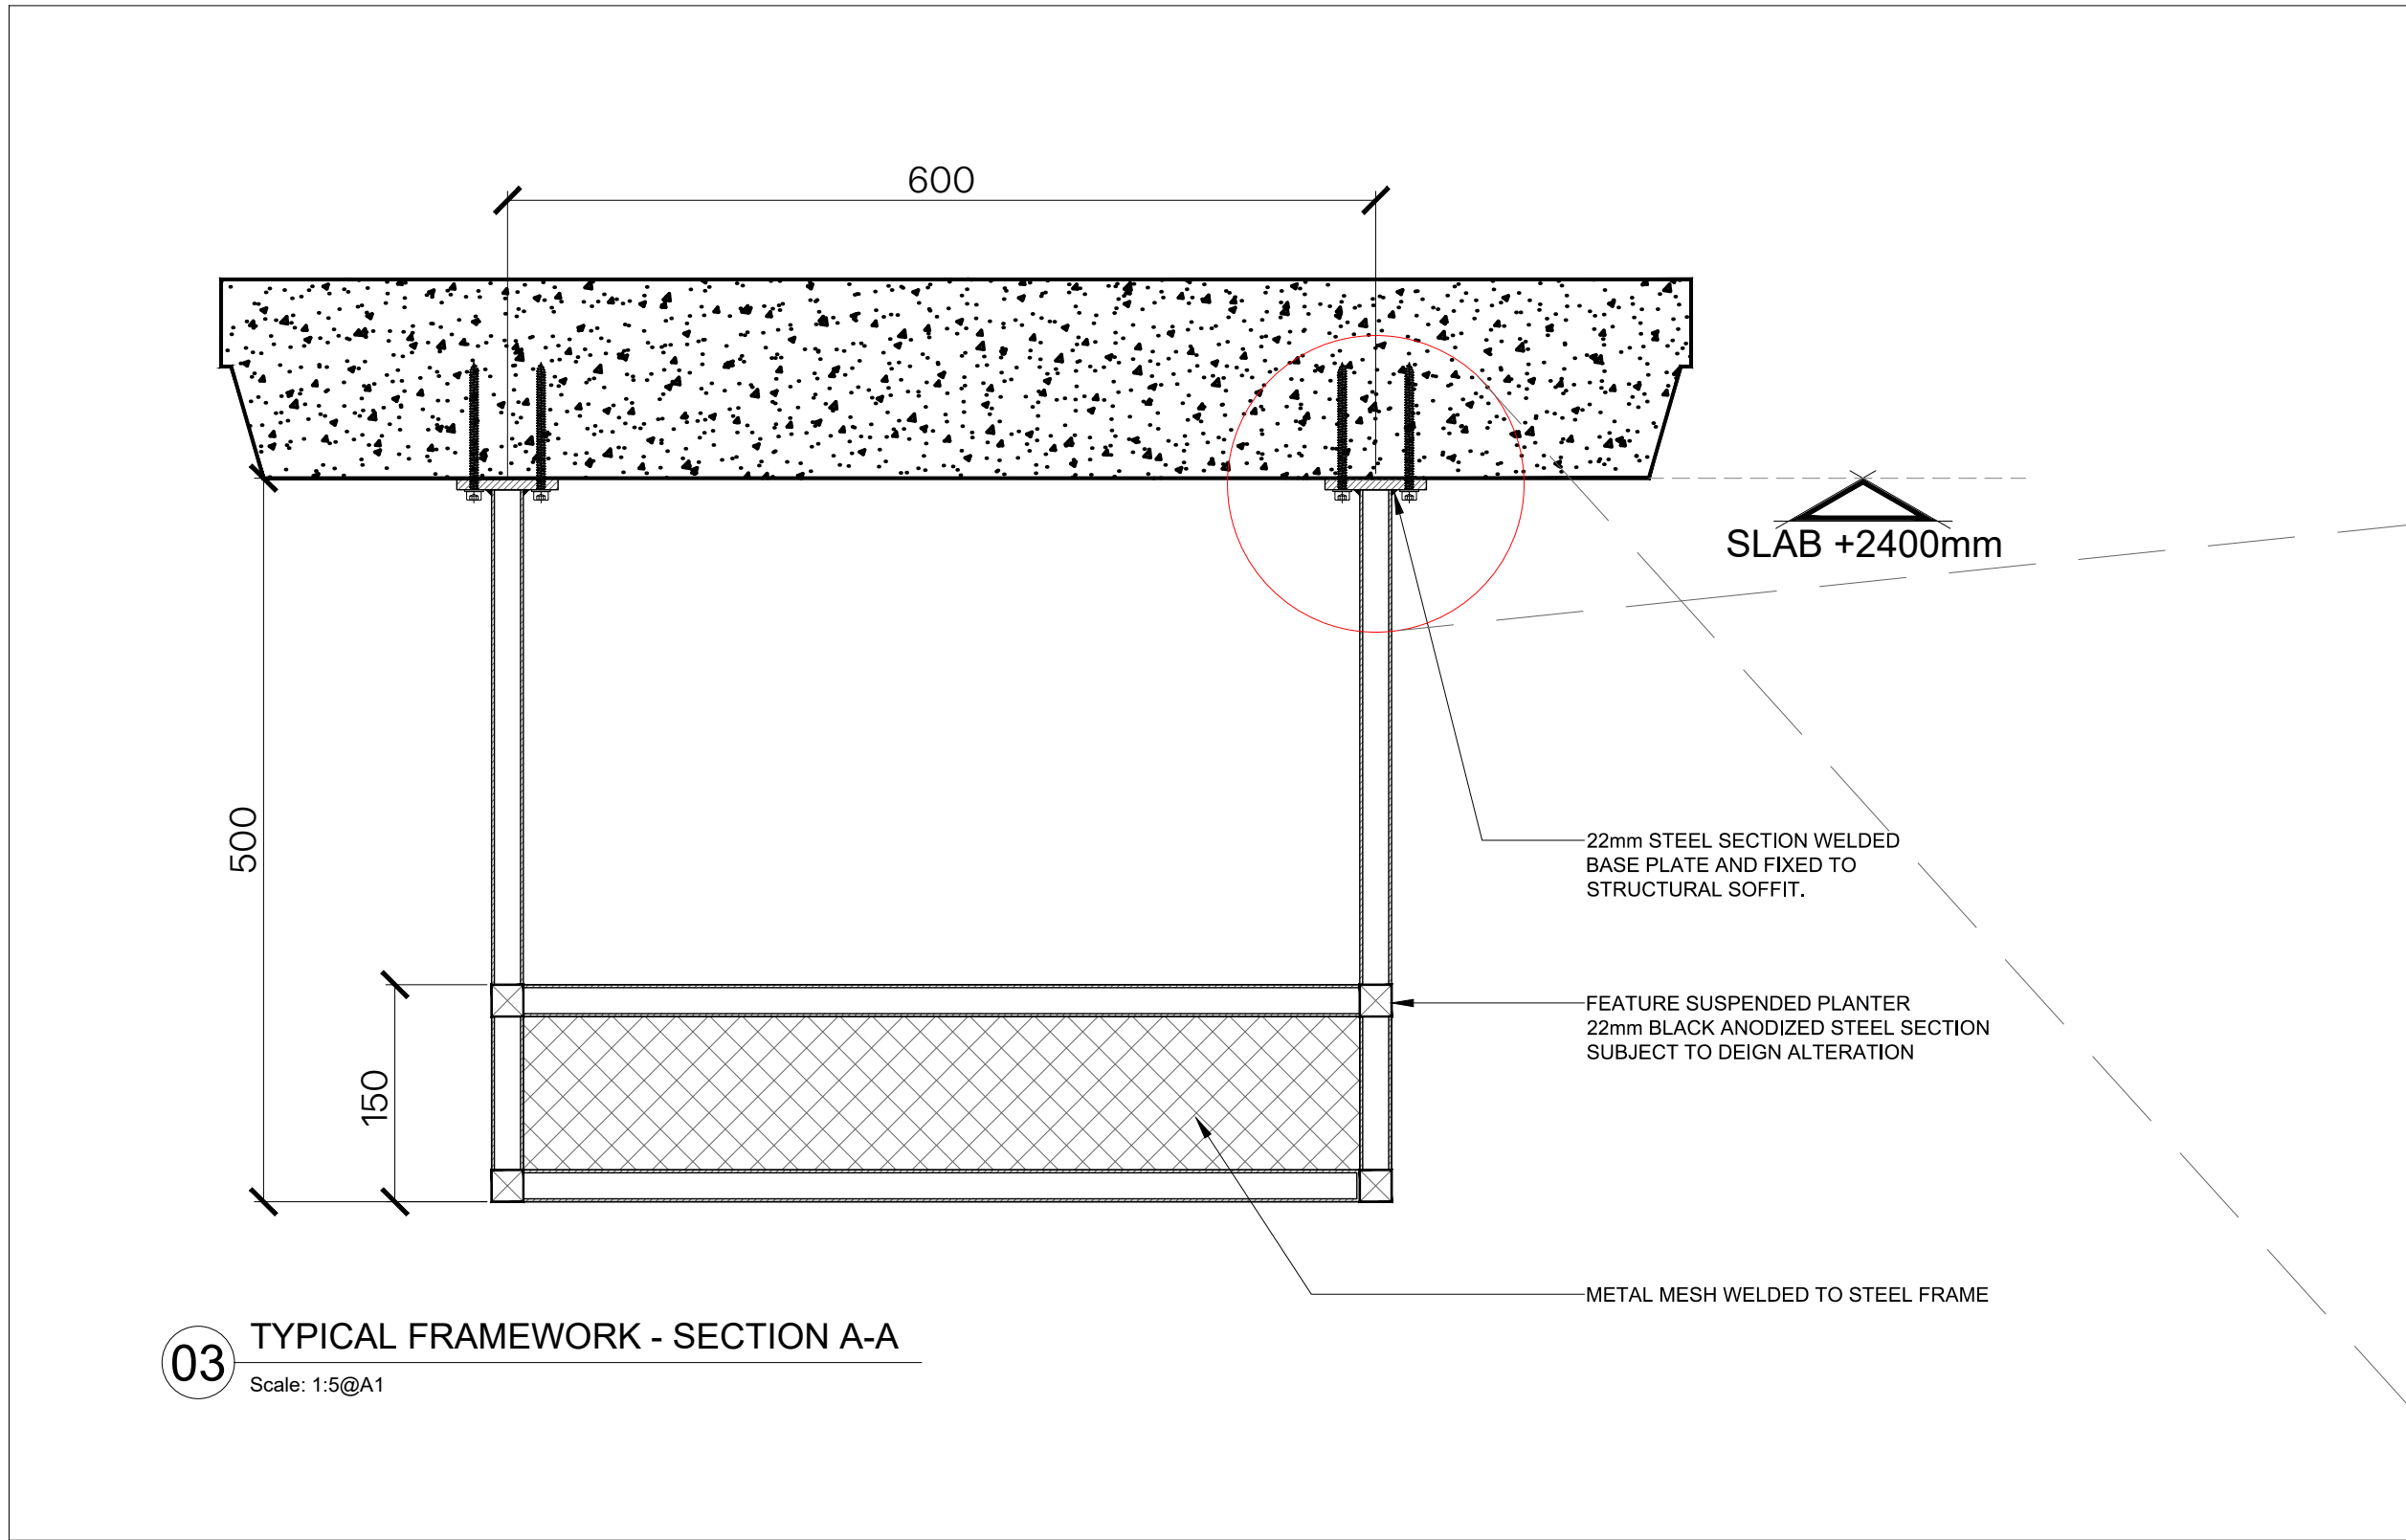

03 TYPICAL FRAMEWORK - SECTION A-A
Scale: 1:5@A1

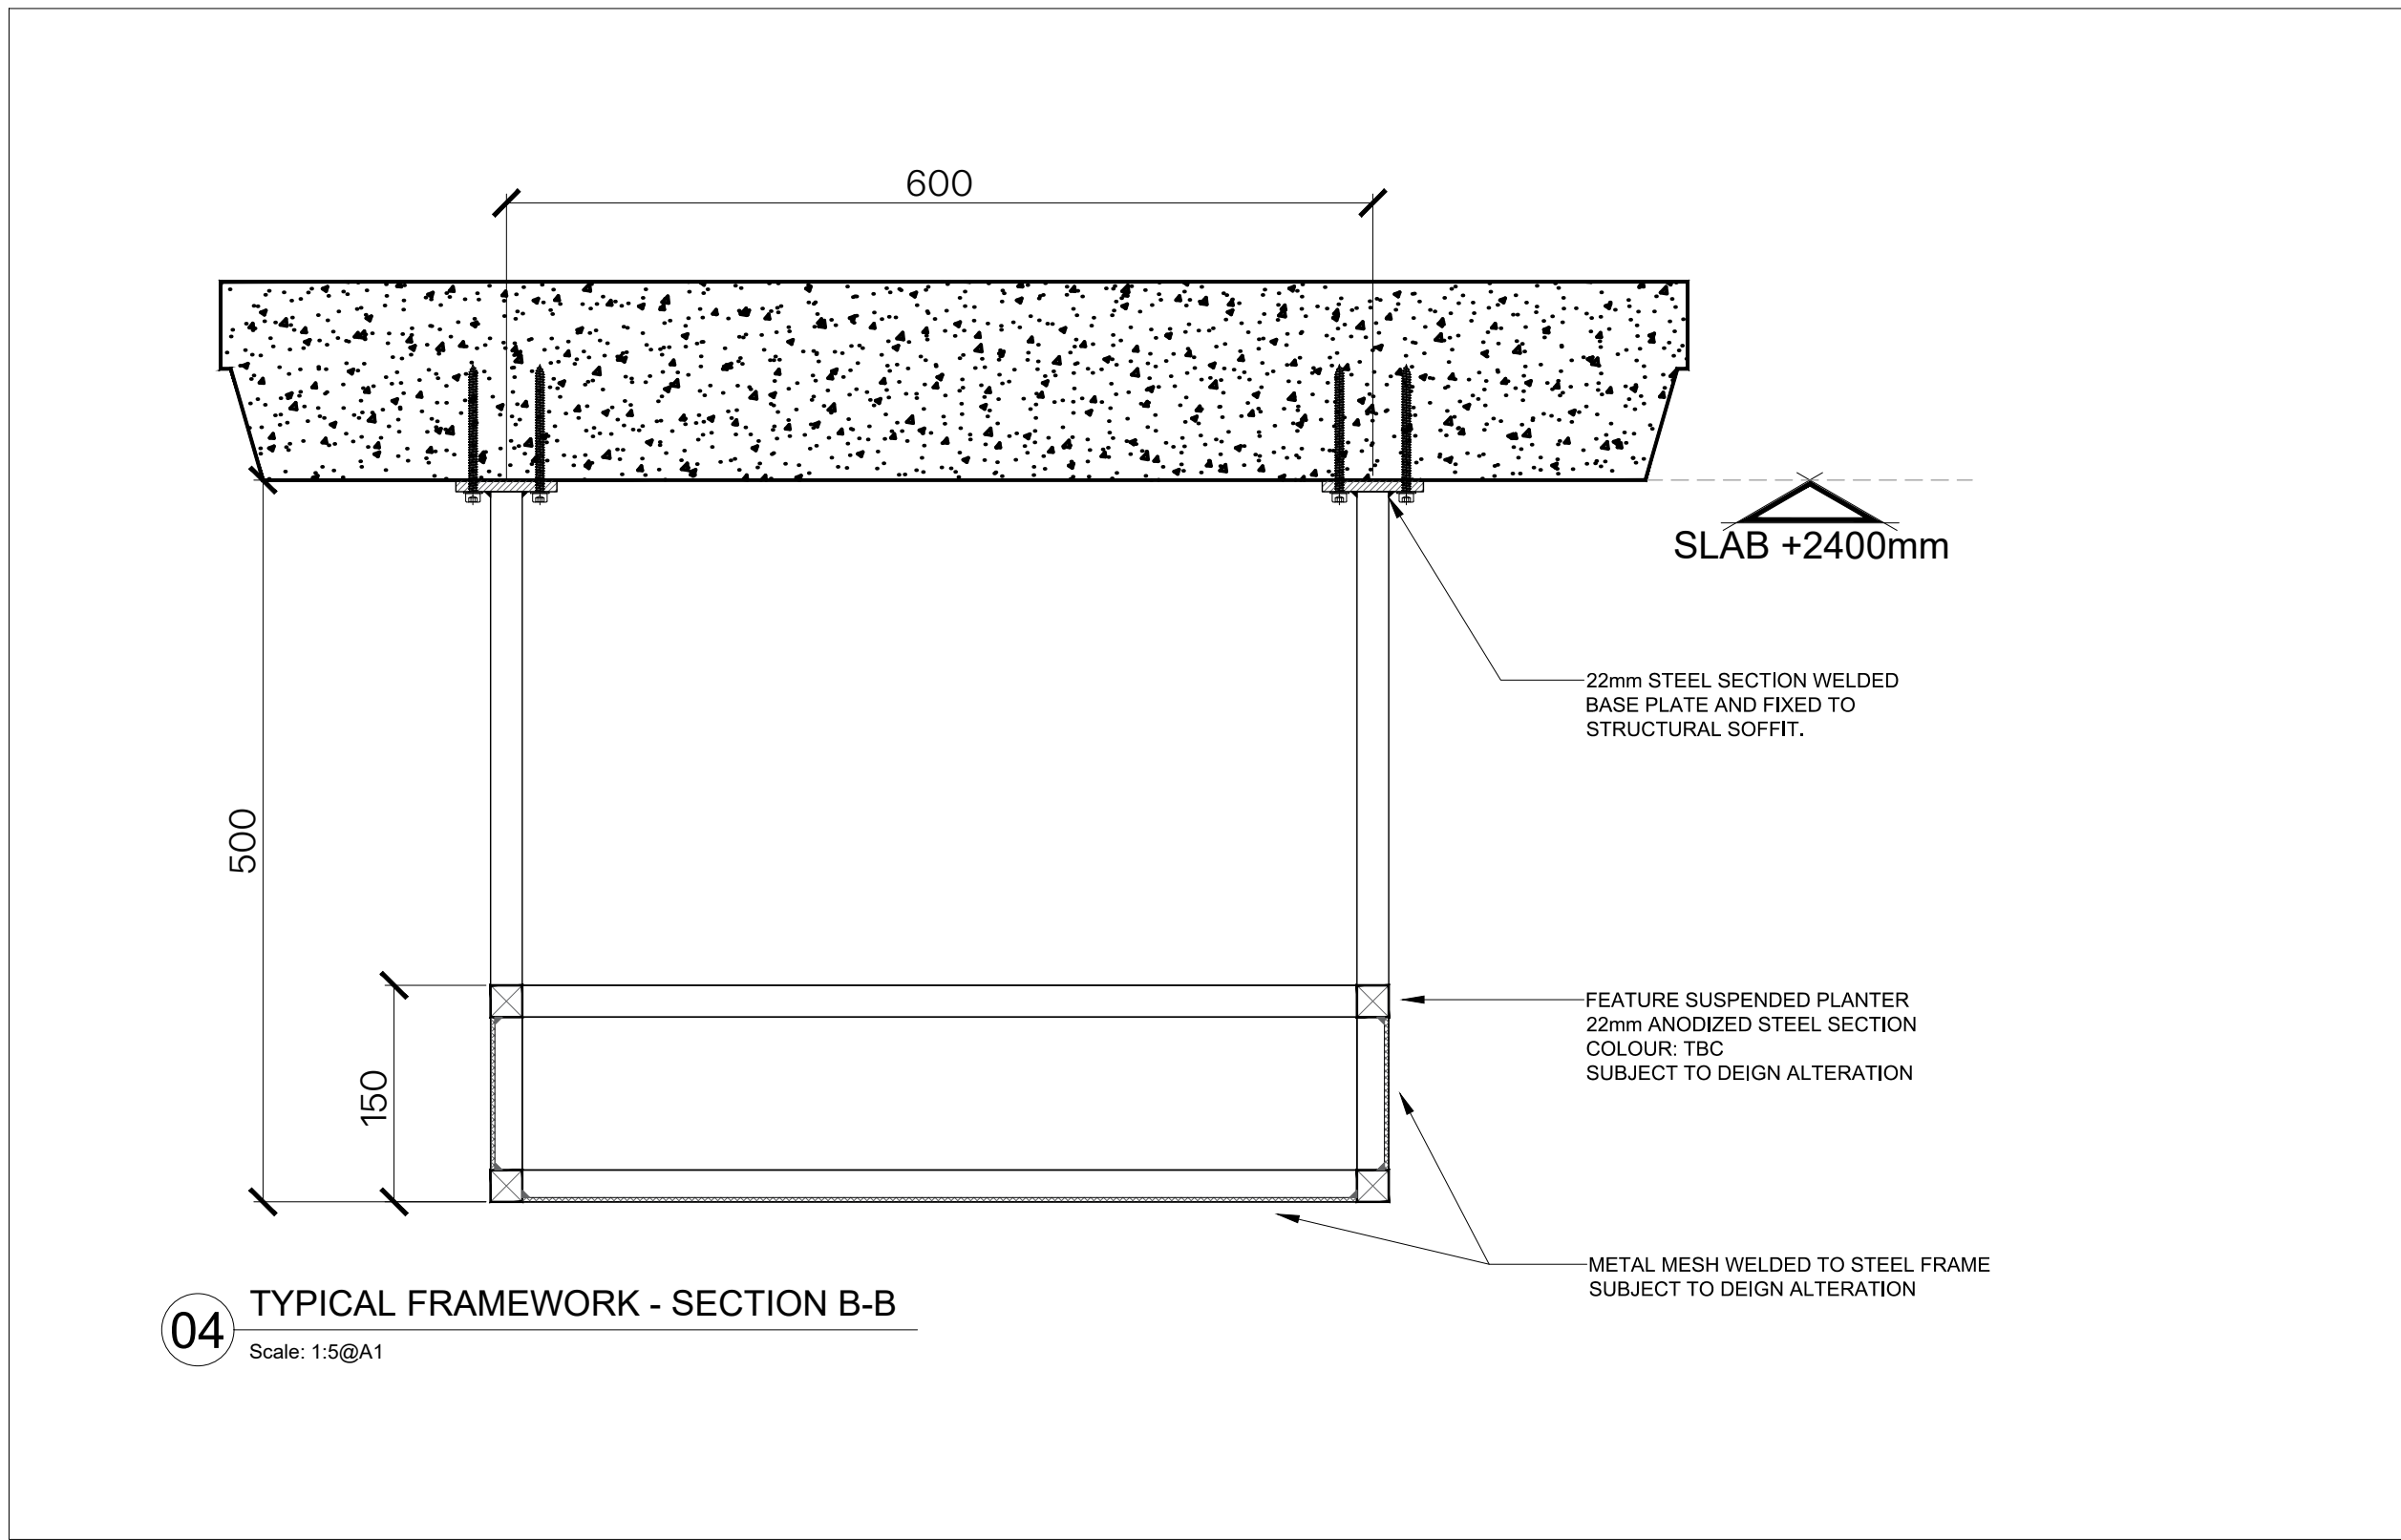

04 TYPICAL FRAMEWORK - SECTION B-B
Scale: 1:5@A1

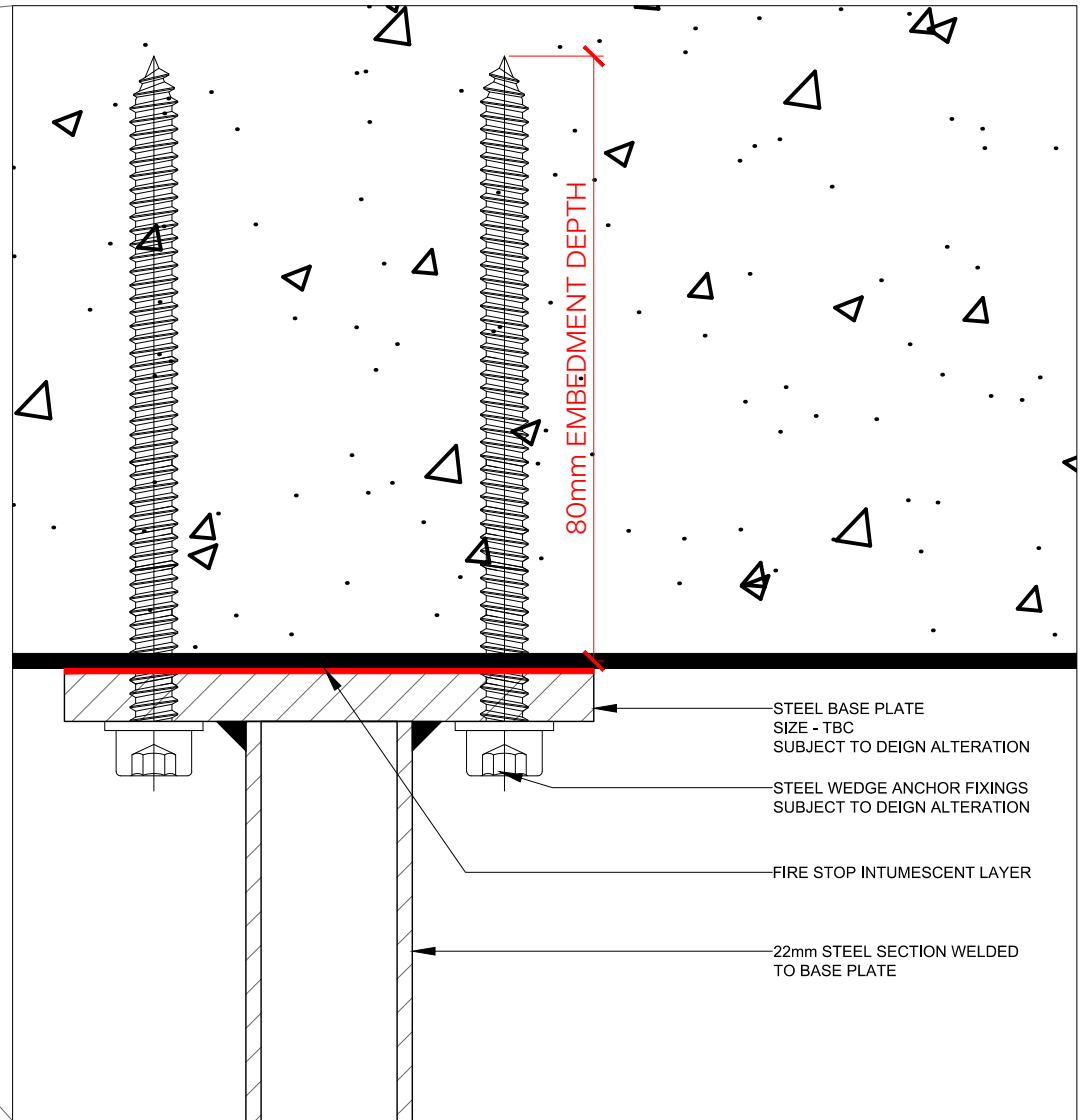

05 CALL OUT - FIXING POINT
Scale: 1:1@A1

NOTES

THIRDWAY INTERIORS DO NOT ACCEPT LIABILITY FOR ANY ERRORS AND OMISSIONS ARISING FROM THE PREPARATION OF BASE BUILD DRAWINGS WHICH ARE DERIVED FROM ORIGINAL MATERIAL PROVIDED BY OTHERS.

ALL DISCREPANCIES ARE TO BE REPORTED TO THIRDWAY INTERIORS.


GRID LINES ARE FOR REFERENCE PURPOSES ONLY.

ALL DIMENSIONS TO BE VERIFIED BY CONTRACTOR ON SITE PRIOR TO ANY WORKS COMMENCING.

DO NOT SCALE FROM THIS DRAWING.

THIS DOCUMENT IS THE PROPERTY OF THIRDWAY INTERIORS. COPYRIGHT IS RESERVED BY THEM, AND THE DRAWING IS ISSUED ON THE CONDITION THAT IT IS NOT COPIED, REPRODUCED OR RETAINED BY, NOR DISCLOSED TO ANY UNAUTHORISED PERSON, EITHER WHOLLY OR IN PART, WITHOUT THE CONSENT IN WRITING FROM THIRDWAY INTERIORS.

©THIRDWAY INTERIORS

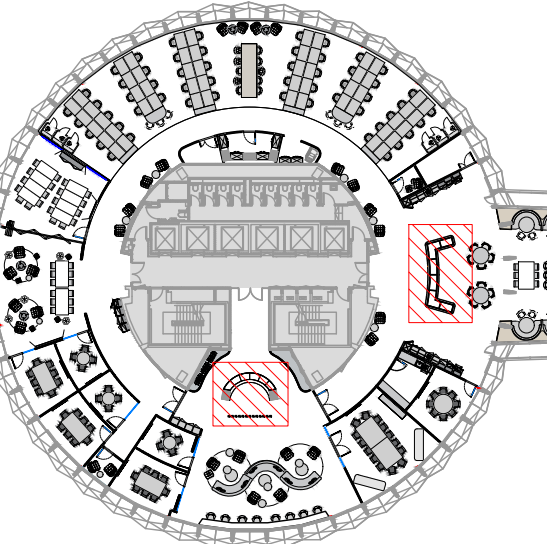

LOCATION PLAN: N.T.S.

STATUS

- ☐ Approval / Comment
- ☐ Information Only
- ☐ Building Control
- ☒ Contract
- ☐ Construction
- ☐ As-Built

REVISION DETAIL

REV	DETAIL	BY	DATE
A*	CONTRACT ISSUE	DS	00.00.23

CLIENT

HIBOB

PROJECT ADDRESS

SPACE HOUSE
1 KEMBLE STREET
LONDON
WC2B 4AN

DRAWING TITLE

SECOND FLOOR
SUSPENDED FRAMEWORK DETAIL

DWG NO: 00000-02-SEC.01

REVISION: P1

SCALE @A1: 1:5 @ A3: 1:10

DATE: 01.04.25

DRAWN BY: DS

CHECKED BY: CW

THIRDWAY

