


01 SITE LOCATION PLAN  
Scale: NTS@A1

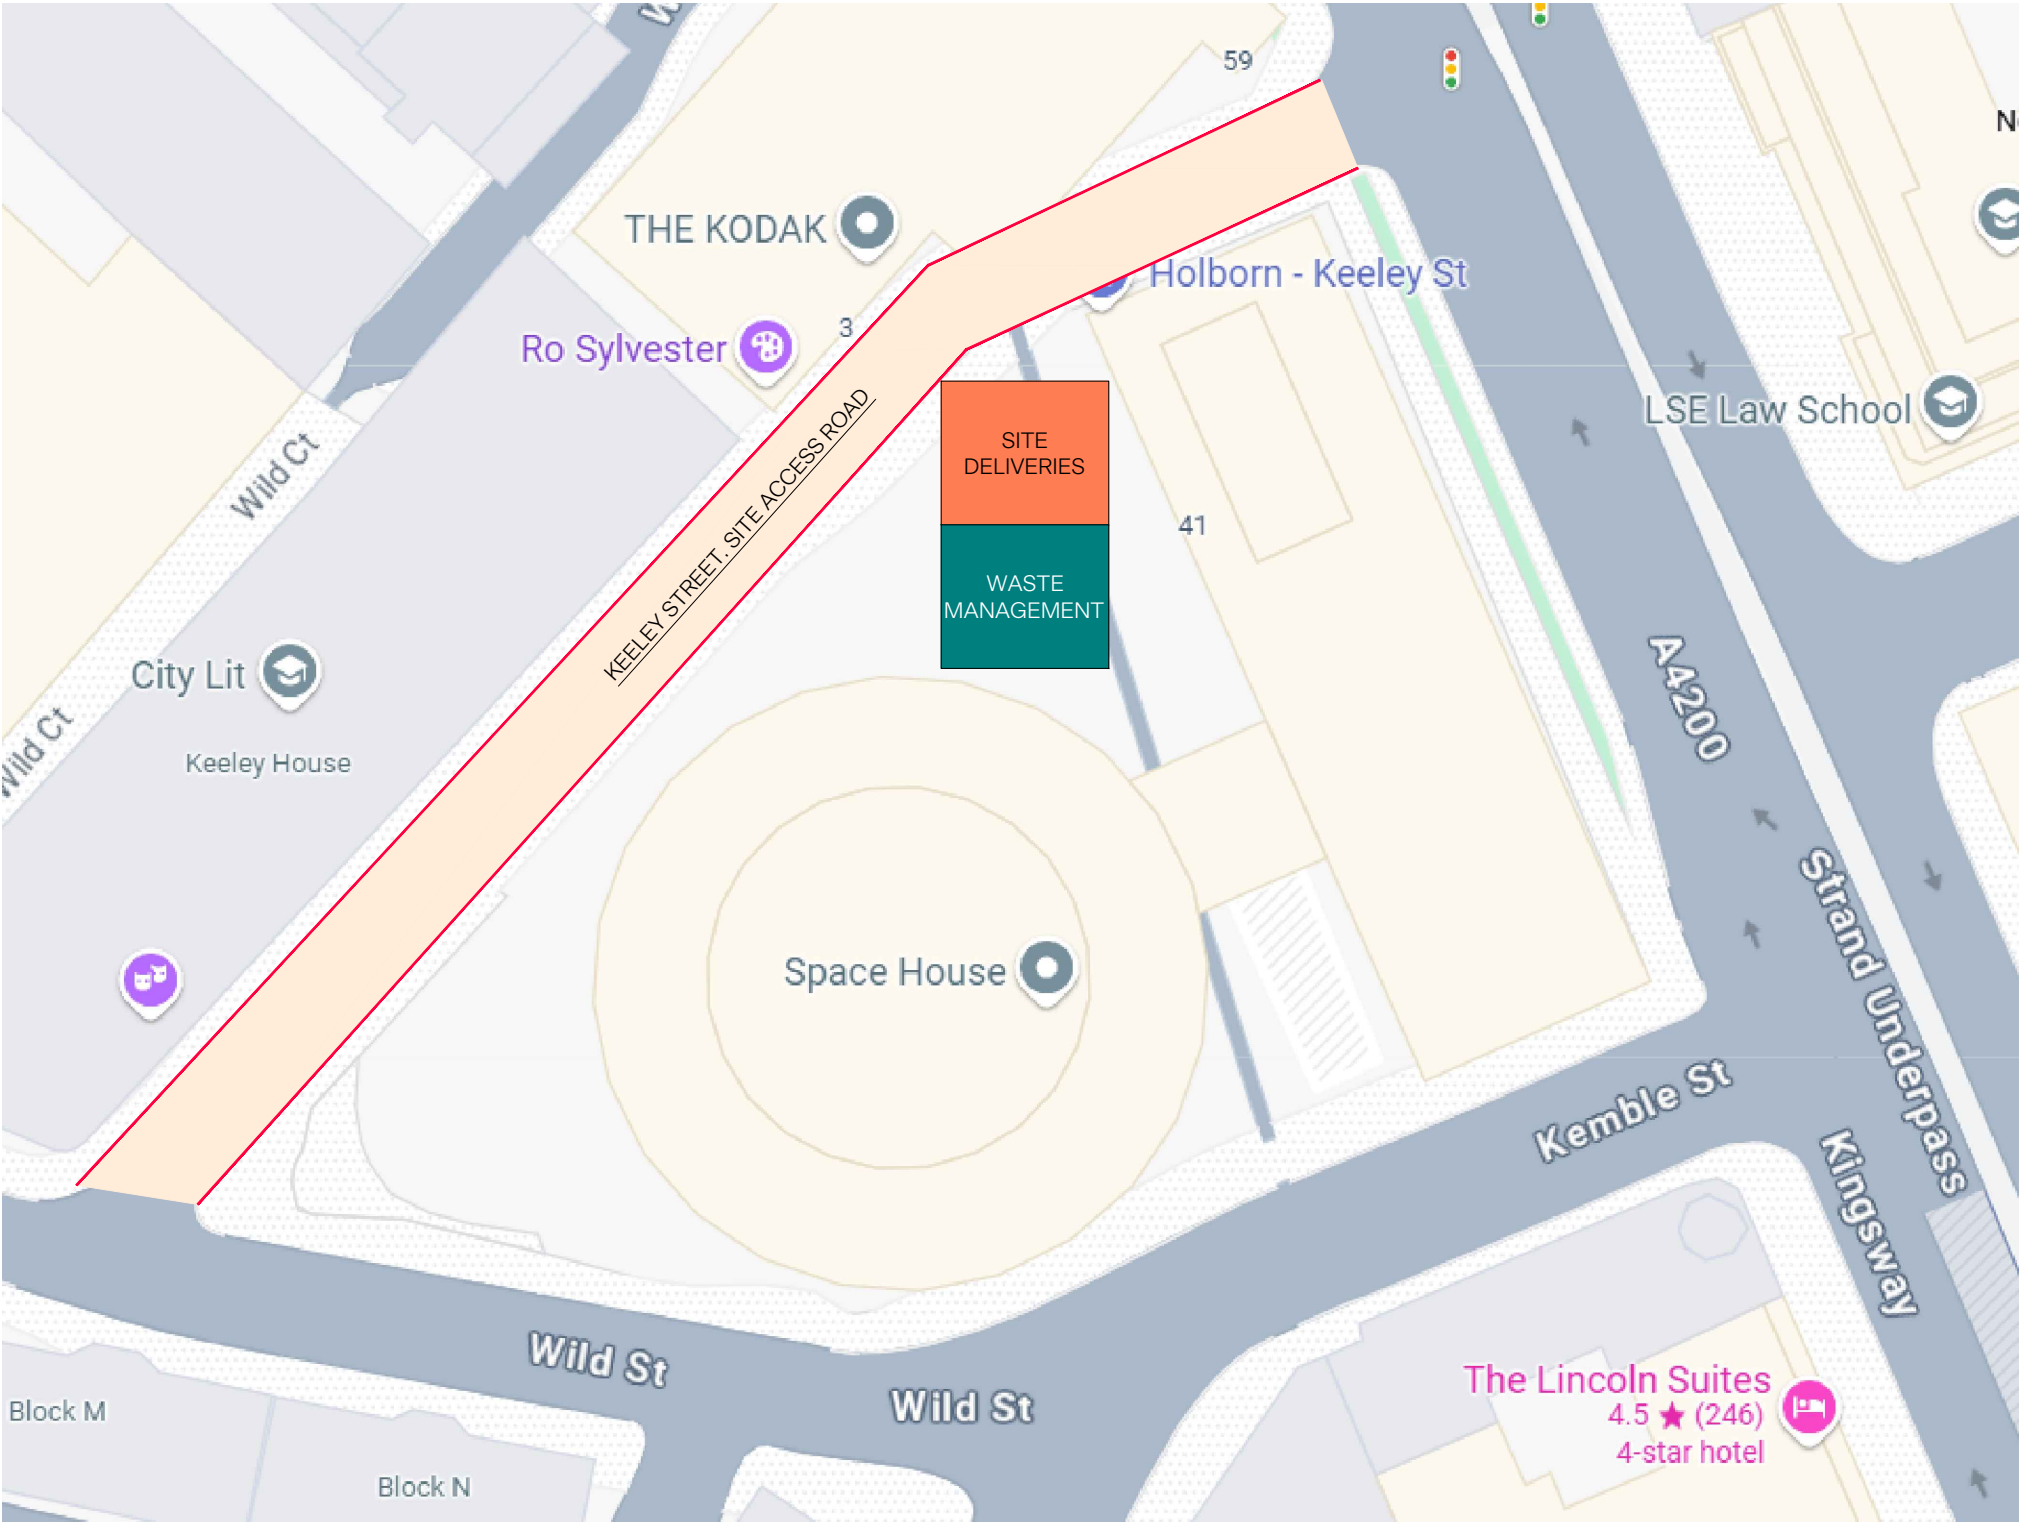

02 SITE LOGISTICS PLAN  
Scale: NTS@A1

NOTES

THIRDWAY INTERIORS DO NOT ACCEPT LIABILITY FOR ANY ERRORS AND OMISSIONS ARISING FROM THE PREPARATION OF BASE BUILD DRAWINGS WHICH ARE DERIVED FROM ORIGINAL MATERIAL PROVIDED BY OTHERS.

ALL DISCREPANCIES ARE TO BE REPORTED TO THIRDWAY INTERIORS.

GRID LINES ARE FOR REFERENCE PURPOSES ONLY.

ALL DIMENSIONS TO BE VERIFIED BY CONTRACTOR ON SITE PRIOR TO ANY WORKS COMMENCING.

DO NOT SCALE FROM THIS DRAWING.

THIS DOCUMENT IS THE PROPERTY OF THIRDWAY INTERIORS. COPYRIGHT IS RESERVED BY THEM, AND THE DRAWING IS ISSUED ON THE CONDITION THAT IT IS NOT COPIED, REPRODUCED OR RETAINED BY, NOR DISCLOSED TO ANY UNAUTHORISED PERSON, EITHER WHOLLY OR IN PART, WITHOUT THE CONSENT IN WRITING FROM THIRDWAY INTERIORS.

©THIRDWAY INTERIORS

SITE LOGISTICS KEY:

Some symbols shown may not appear in drawing, and may not be to scale. Drawing to be printed in colour.



STATUS

- ☐ Approval / Comment
- ☐ Information Only
- ☐ Building Control
- ☒ Contract
- ☐ Construction
- ☐ As-Built

REVISION DETAIL

REV	DETAIL	BY	DATE
A*	CONTRACT ISSUE	DS	00.00.23

CLIENT

HIBOB

PROJECT ADDRESS

**SPACE HOUSE**  
**1 KEMBLE STREET**  
**LONDON**  
**WC2B 4AN**

DRAWING TITLE

**SECOND FLOOR**  
**SITE LOCATION PLAN**

DWG NO:	00000-02-SITE
REVISION:	P1
SCALE @A1:	N.T.S @ A3: N.T.S.
DATE:	01.04.25
DRAWN BY:	DS
CHECKED BY:	CW