

Copyright © CAO Ltd.

General Notes:

1. This Drawing shall be read in conjunction with all related CAO Ltd., Structure, Consultant and Subcontractor Drawings issued on the Project and any other relevant information.



2. This Drawing is for the purpose of design intent and extent only and is not to be used for construction.

3. All dimensions are in millimetres unless otherwise indicated.

4. Do not scale from this drawing.

5. All dimensions to be verified on site prior to the commencement of any work or the production of shop drawings. Any discrepancies to be reported to the Architect.

Notes:

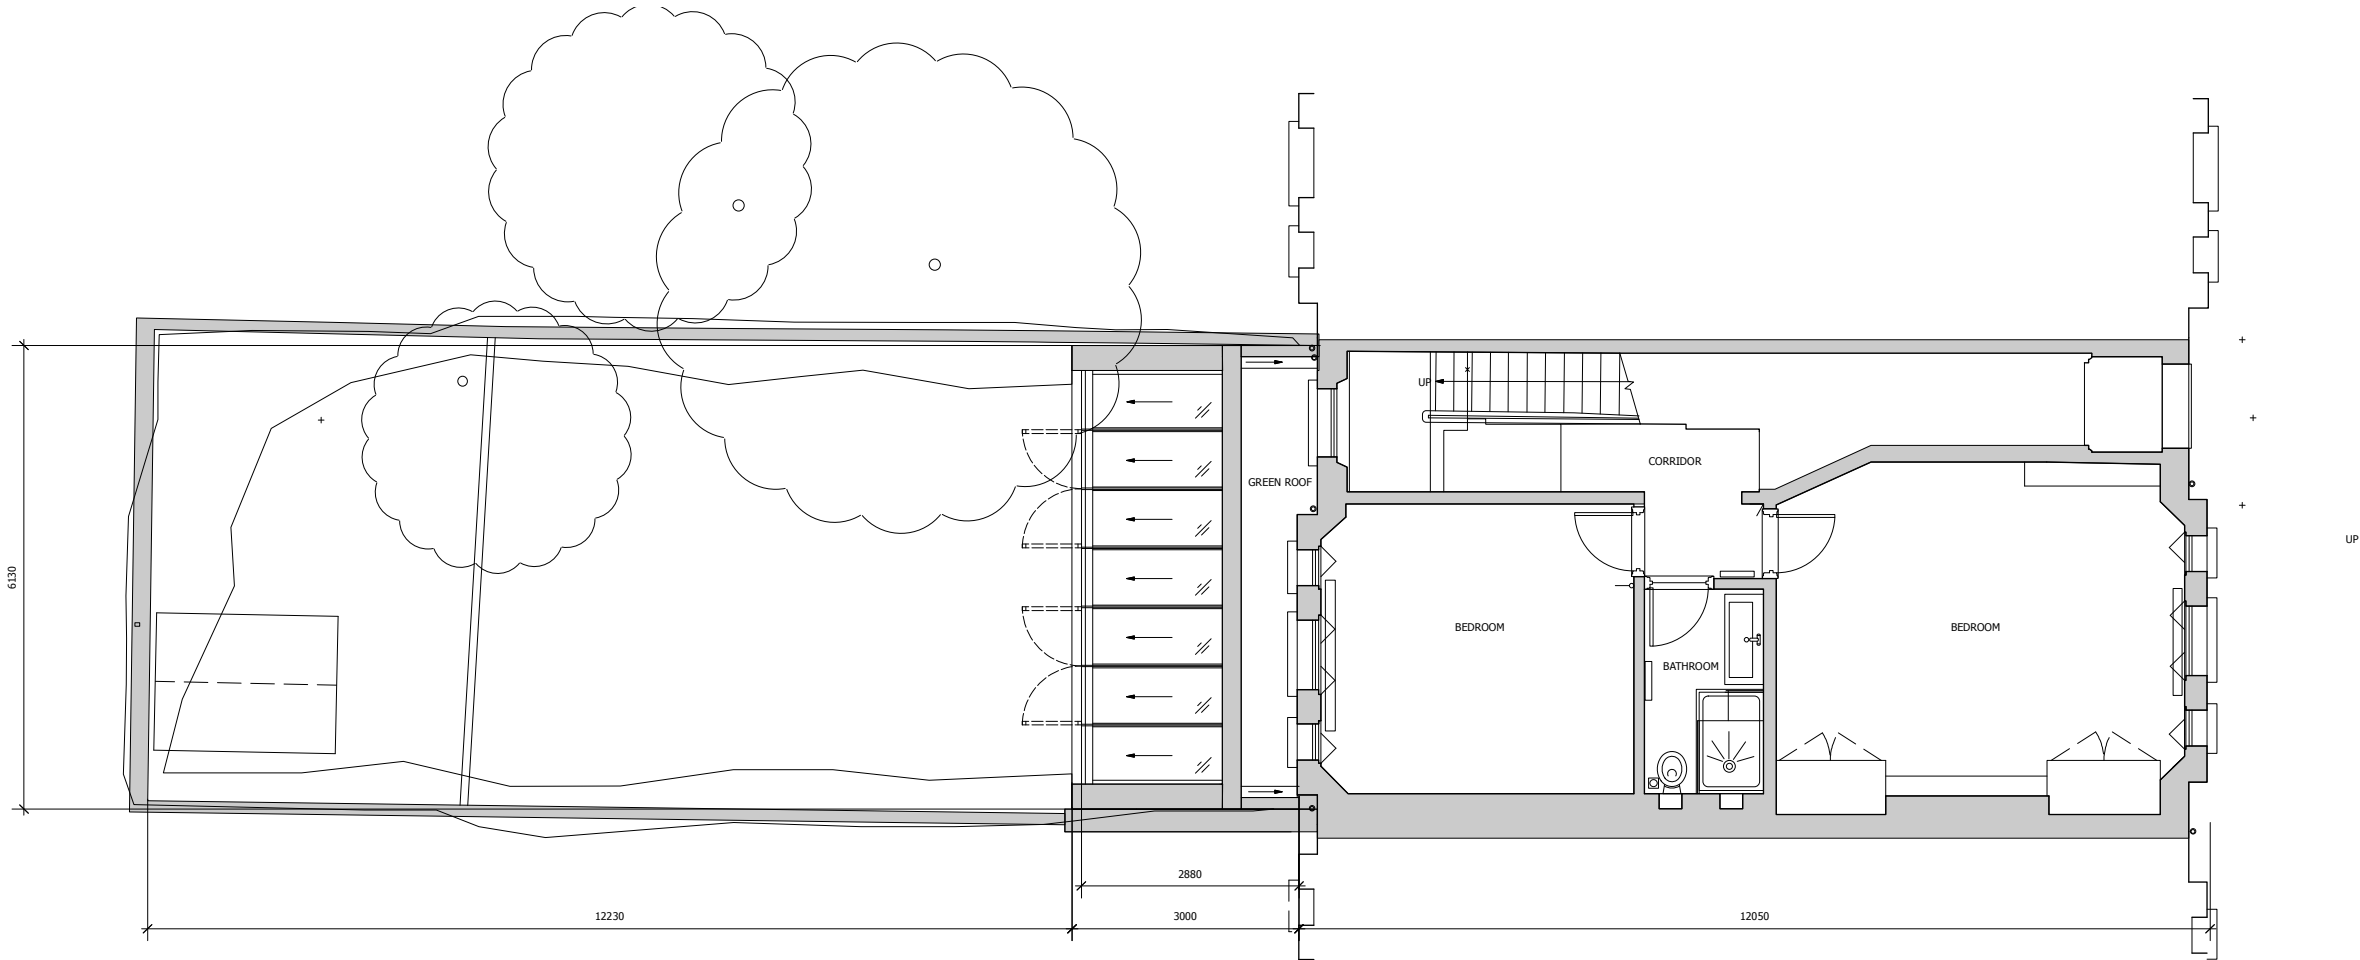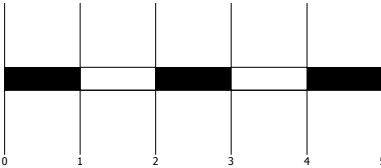

1 ELSWORTHY ROAD - PROPOSED GA PLAN CONSERVATORY ROOF
Scale: 1:50

01	25.03.25	Depth of extension reduced to 3.0m
Rev	Date	Description
Clifton Interiors		
PROJECT: ELSWORTHY ROAD, NW3 3DL		
TITLE: PROPOSED GA CONSERVATORY ROOF		
STATUS: PLANNING		
DATE: 5/12/24		SCALE: 1:50 (A1)
REV: 01		NUMBER: PL_PR_02