
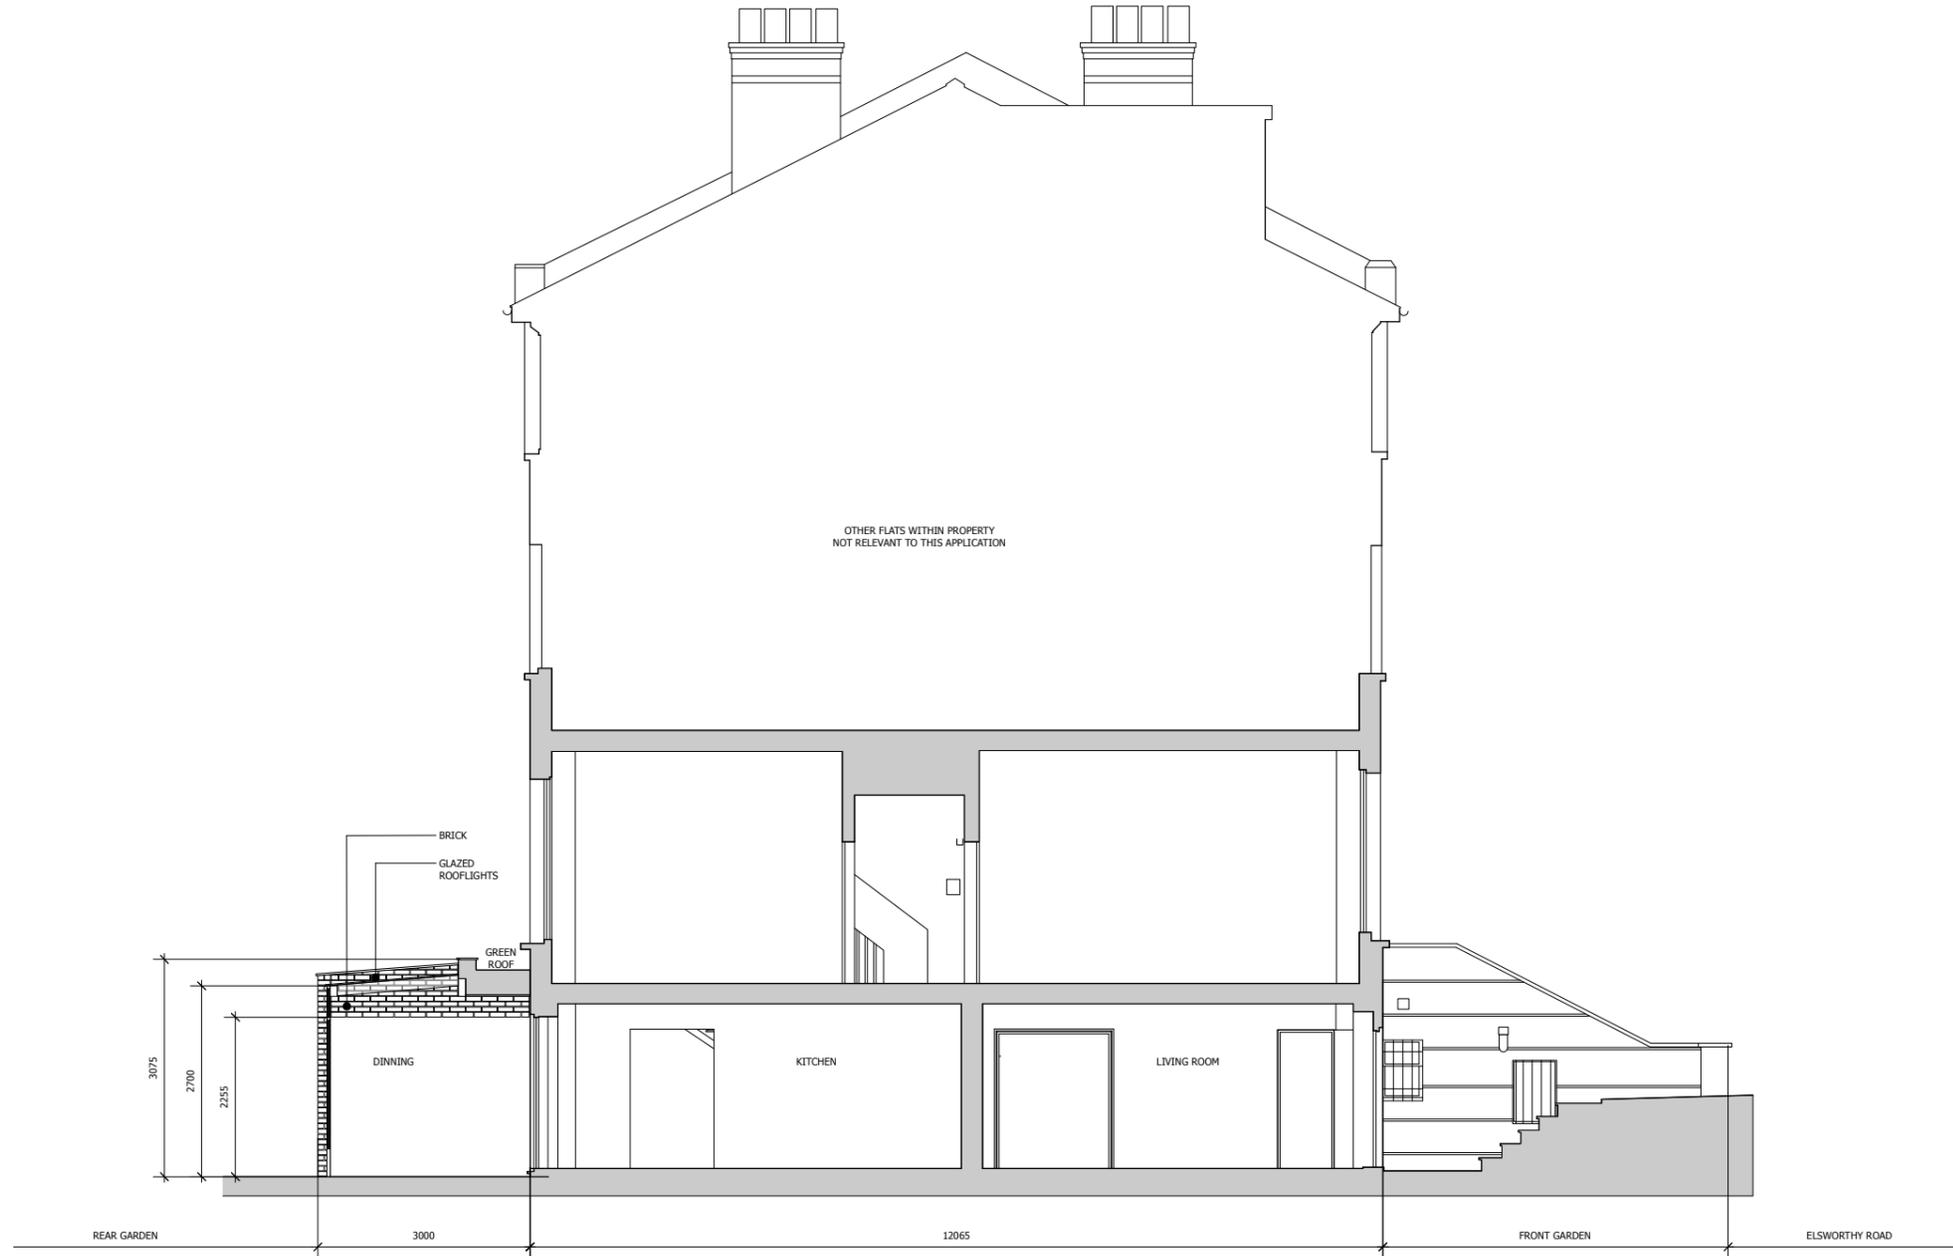


General Notes:

1. This Drawing shall be read in conjunction with all related CAO Ltd., Structure, Consultant and Subcontractor Drawings issued on the Project and any other relevant information.
2. This drawing is for the purpose of design intent and extent only and is not to be used for construction.
3. All dimensions are in millimetres unless otherwise indicated.
4. Do not scale from this drawing.
5. All dimensions to be verified on site prior to the commencement of any work or the production of shop drawings. Any discrepancies to be reported to the Architect.

Notes:

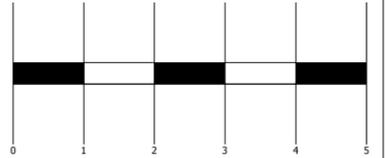

1 **ELSWORTHY ROAD - PROPOSED GA SECTION**  
Scale: 1:50

| Rev | Date     | Description                        |
|-----|----------|------------------------------------|
| 01  | 25.03.25 | Depth of extension reduced to 3.0m |

**Clifton Interiors**  
Est. 1986  
168 Regents Park Road  
London NW1 8RN  
020 7586 5533  
www.cliftoninteriors.com

PROJECT: ELSWORTHY ROAD, NW3 3DL  
TITLE: PROPOSED SECTION  
STATUS: PLANNING  
DATE: 5/12/24 SCALE: 1:50 (A1)  
REV: 01 NUMBER: PL\_PR\_04