

Copyright in the design and this drawing is the property of RESI. Reproduction in whole or in part is forbidden without written sanction of RESI. This drawing must be read in conjunction with all other relevant documentation and drawings.

RESI accepts no liability for any expense, loss or damage of whatsoever nature and however arising from any variation which has not been referred to them and their approval obtained.

Print out to actual scale. Do not scale, except unless for Planning purposes. All dimensions to be cross-checked on-site prior to manufacture and construction. Any discrepancies to be reported to RESI immediately.

NOTES

KEY

Neighbouring context Boundary line



Revision		
Rev	Notes	Date
A	Planning Issue	07/02/2025
B	Planning Revision	19/05/2025



Job Title

Proposed ground rear extension,
internal alterations and all
associated works at 96
Haverstock Hill, Garden Flat,
London, NW3 2BD,

Drawing Status

Planning Drawings

Client


Anna Foden

Drawing Title


Block Plans

Scale 1 : 500 @ A3	Drawn AR
Date Jan 2025	Checked CC

Drawing No. B277855-3000	REV B
-----------------------------	----------

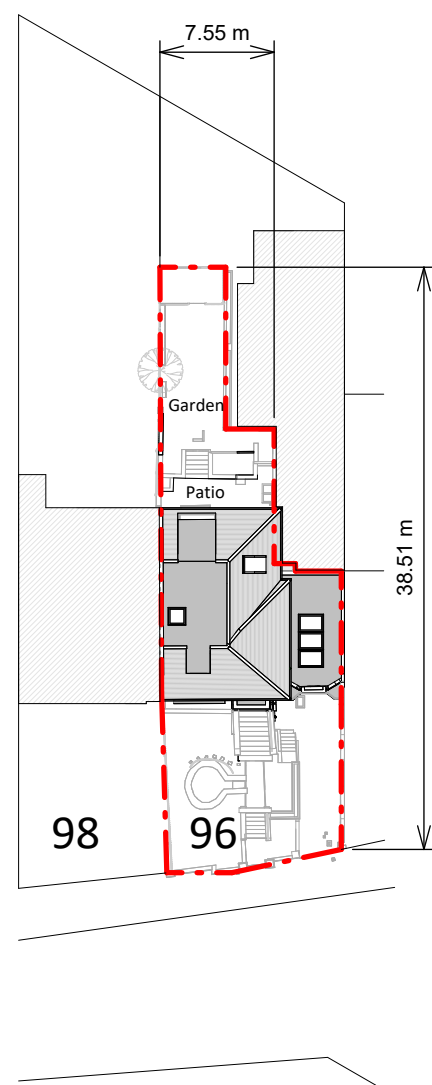

Existing Block Plan

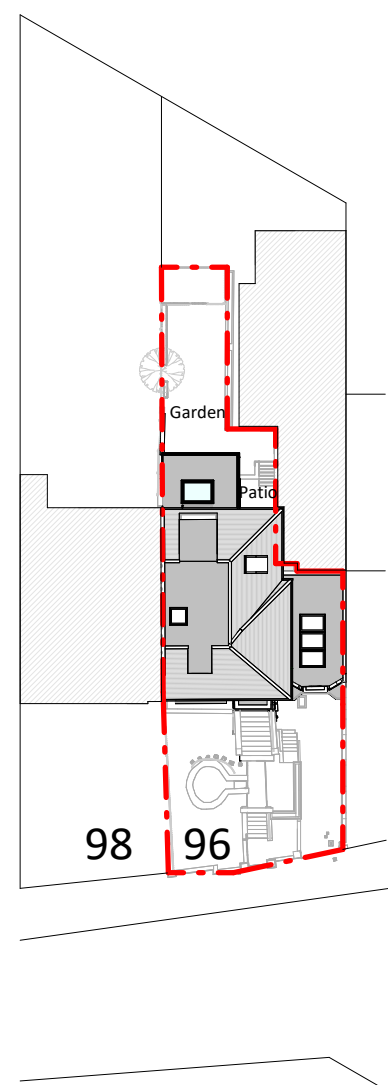

Proposed Block Plan

