


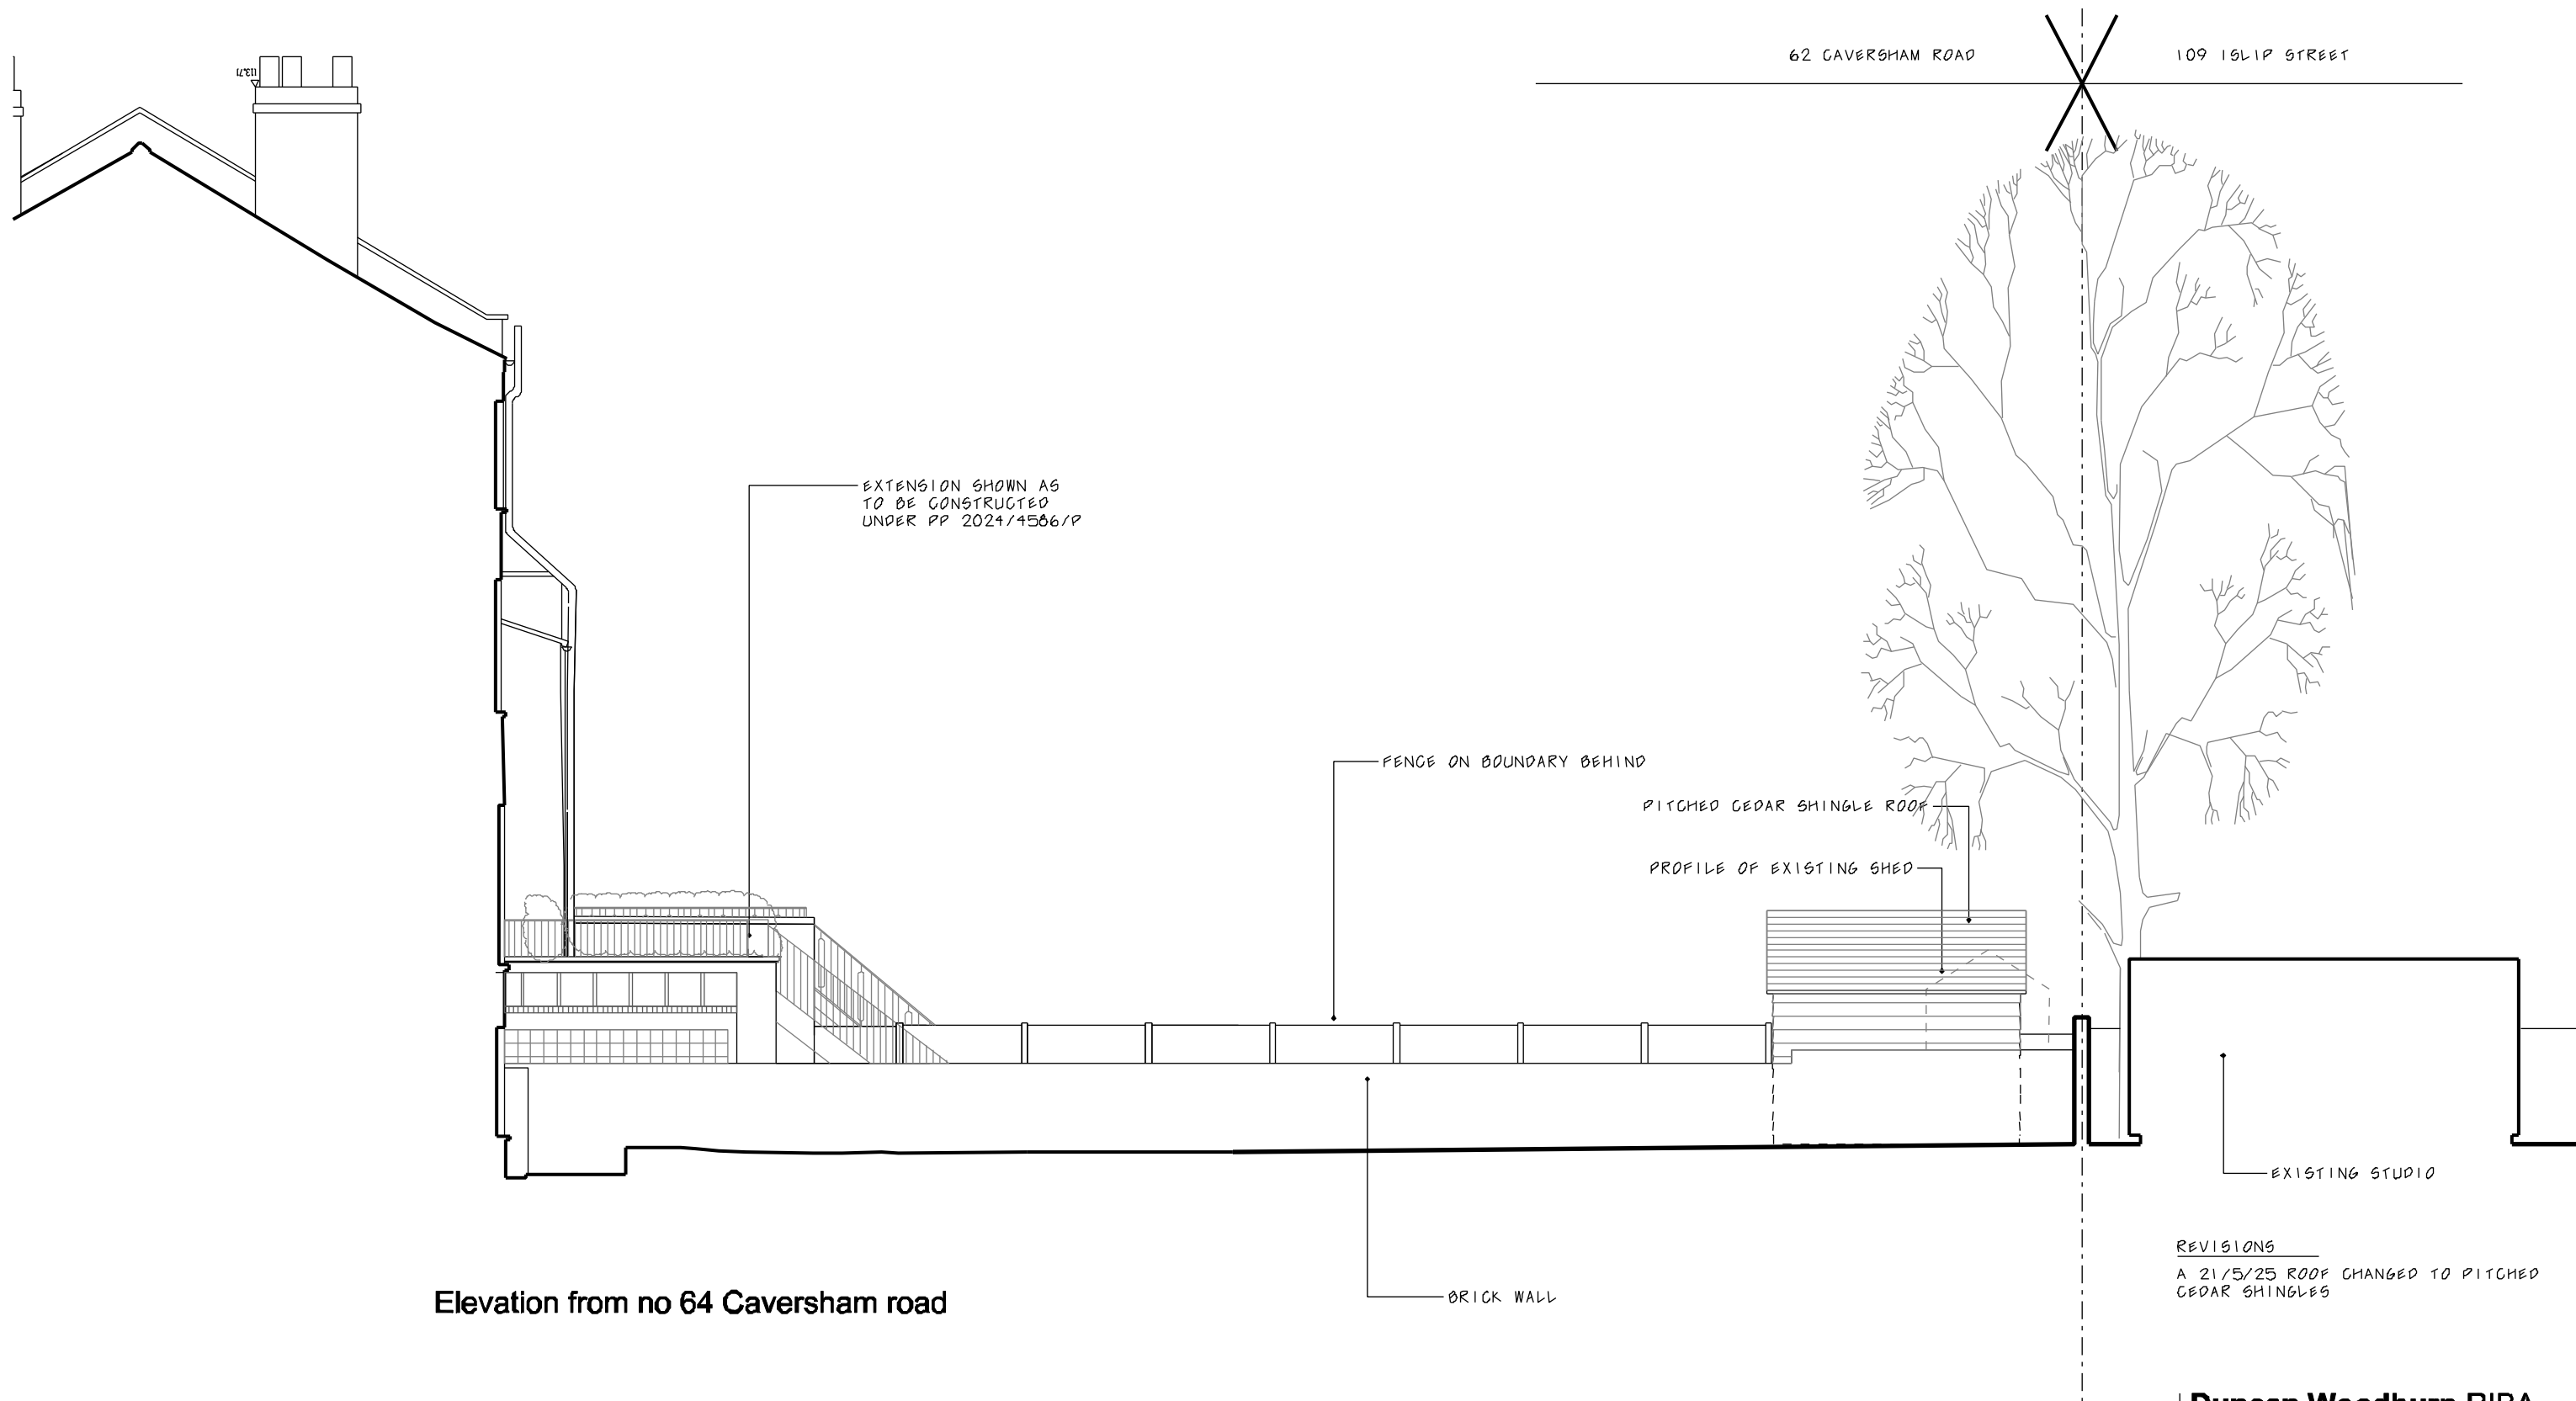

Elevation from no 64 Caversham road

REVISIONS
A 21/5/25 ROOF CHANGED TO PITCHED CEDAR SHINGLES

Duncan Woodburn RIBA Architect
Fourth floor studio, 27 Poland Street, London W1F 8QW
Tel. 0207 637 3819
Mob. 07956 661 426

**62a Caversham road NW5
05a Elevations 1 of 3**

March 2025
1:50 @A1 1:100 @A3