


107 ISLIP STREET

62 CAVERSHAM ROAD

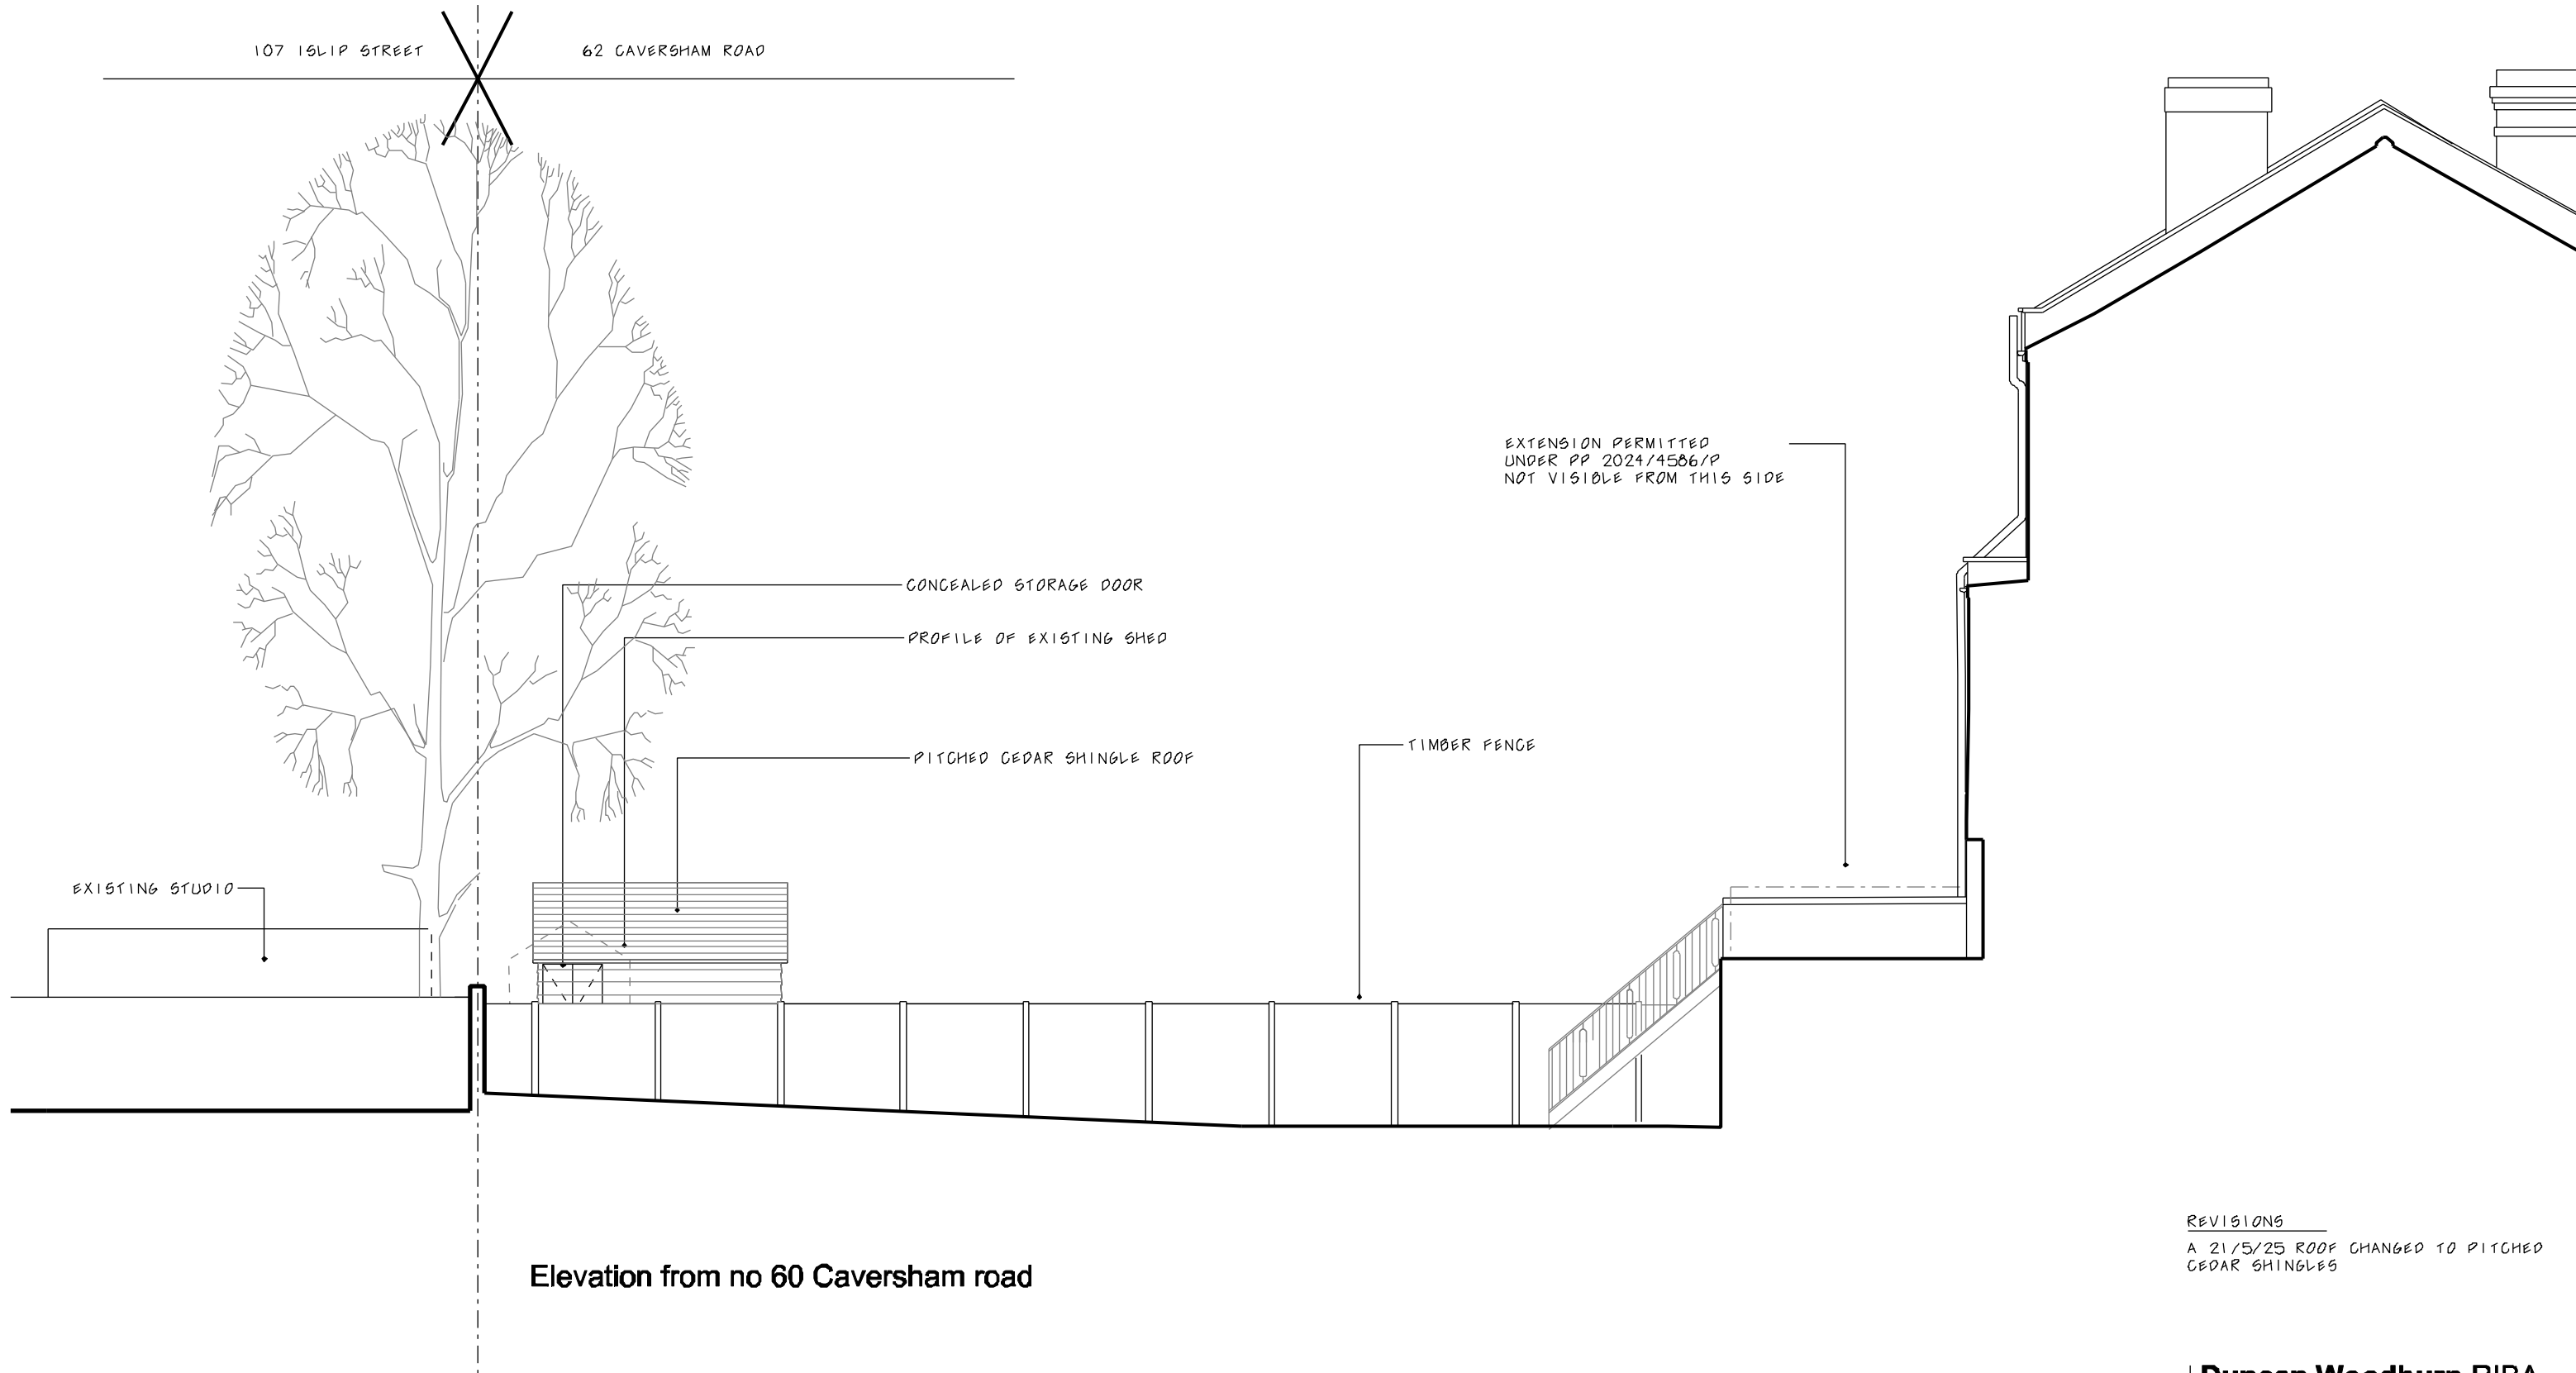

Elevation from no 60 Caversham road

REVISIONS

A 21/5/25 ROOF CHANGED TO PITCHED CEDAR SHINGLES

Duncan Woodburn RIBA Architect

Fourth floor studio, 27 Poland Street, London W1F 8QW
Tel. 0207 637 3819
Mob. 07956 661 426

**62a Caversham road NW5
06a Elevations 2 of 3**

March 2025

1:50 @A1 1:100 @A3

