
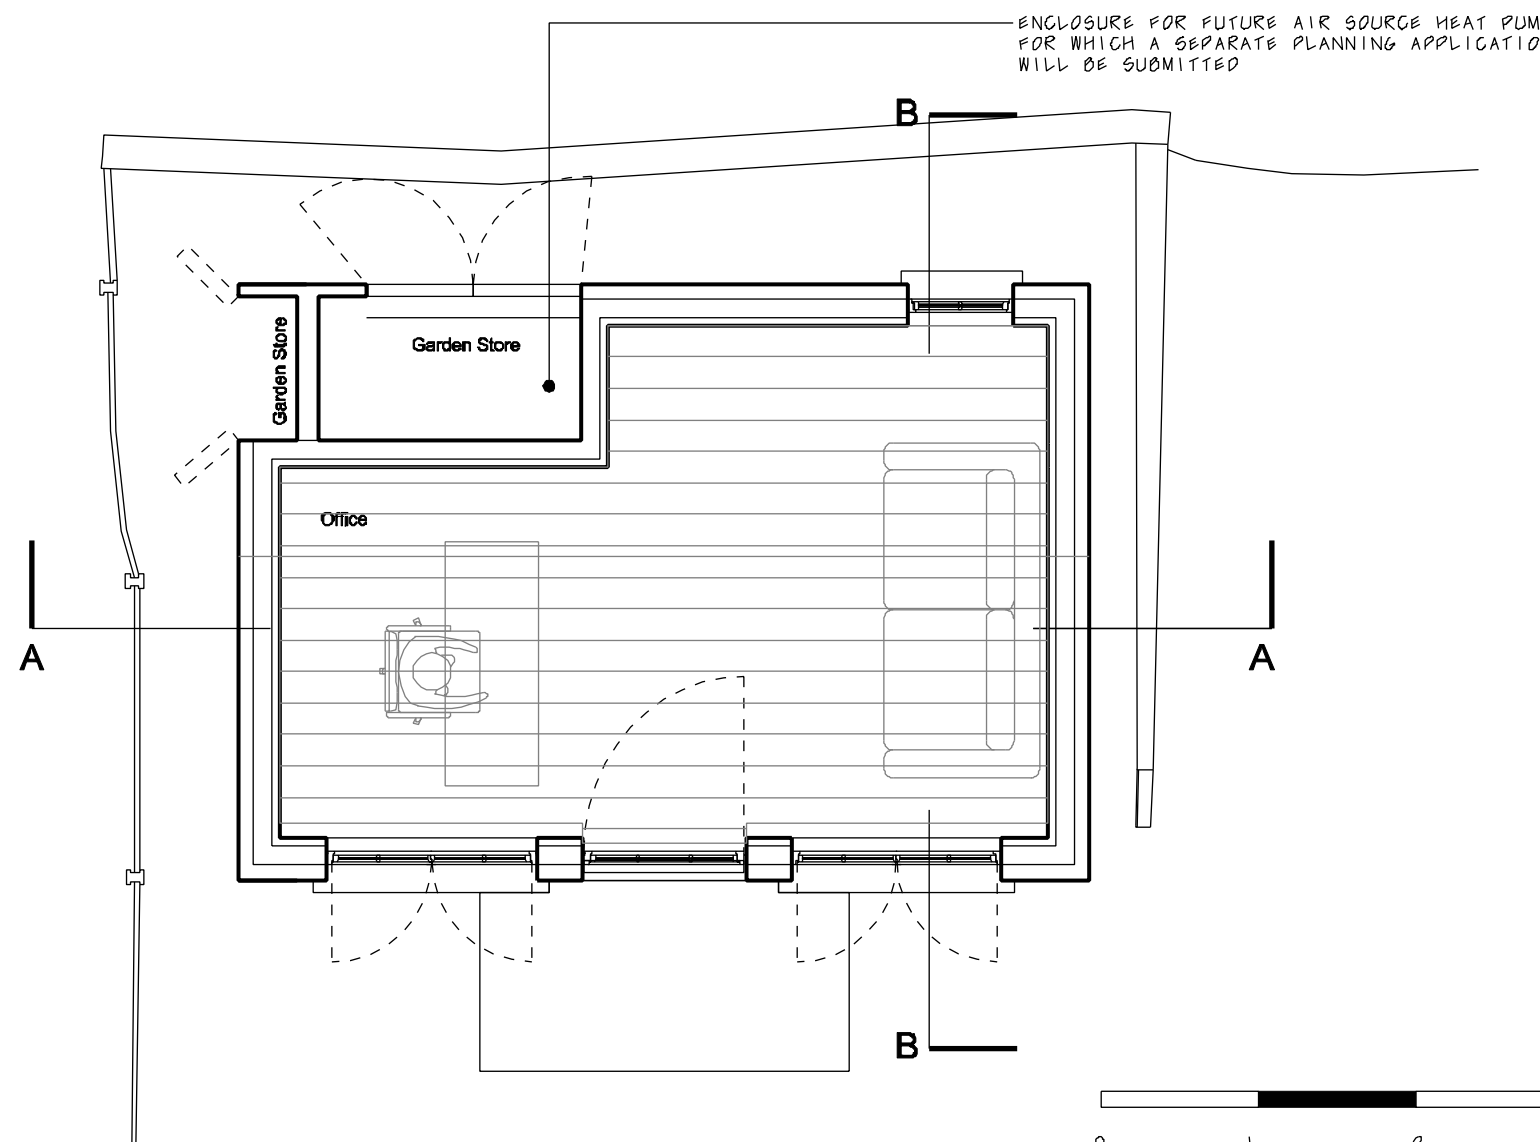
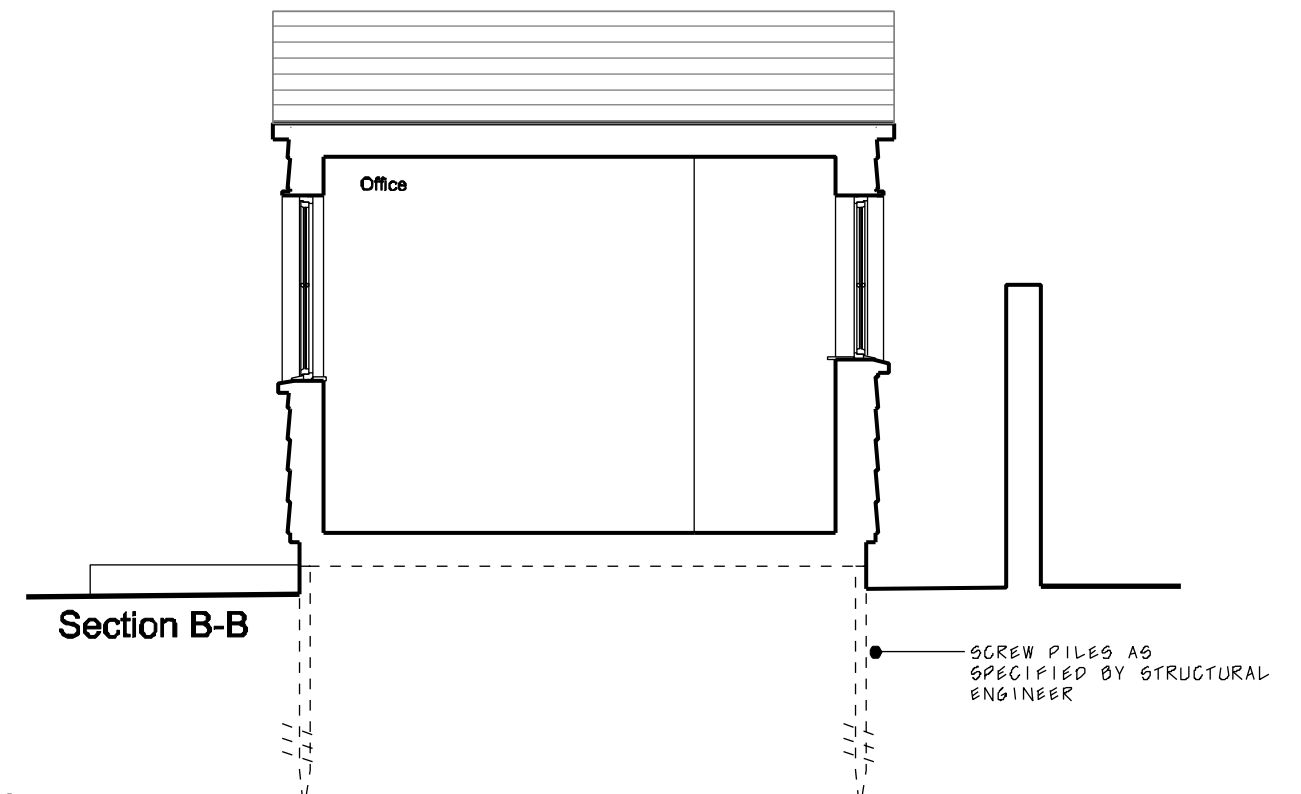


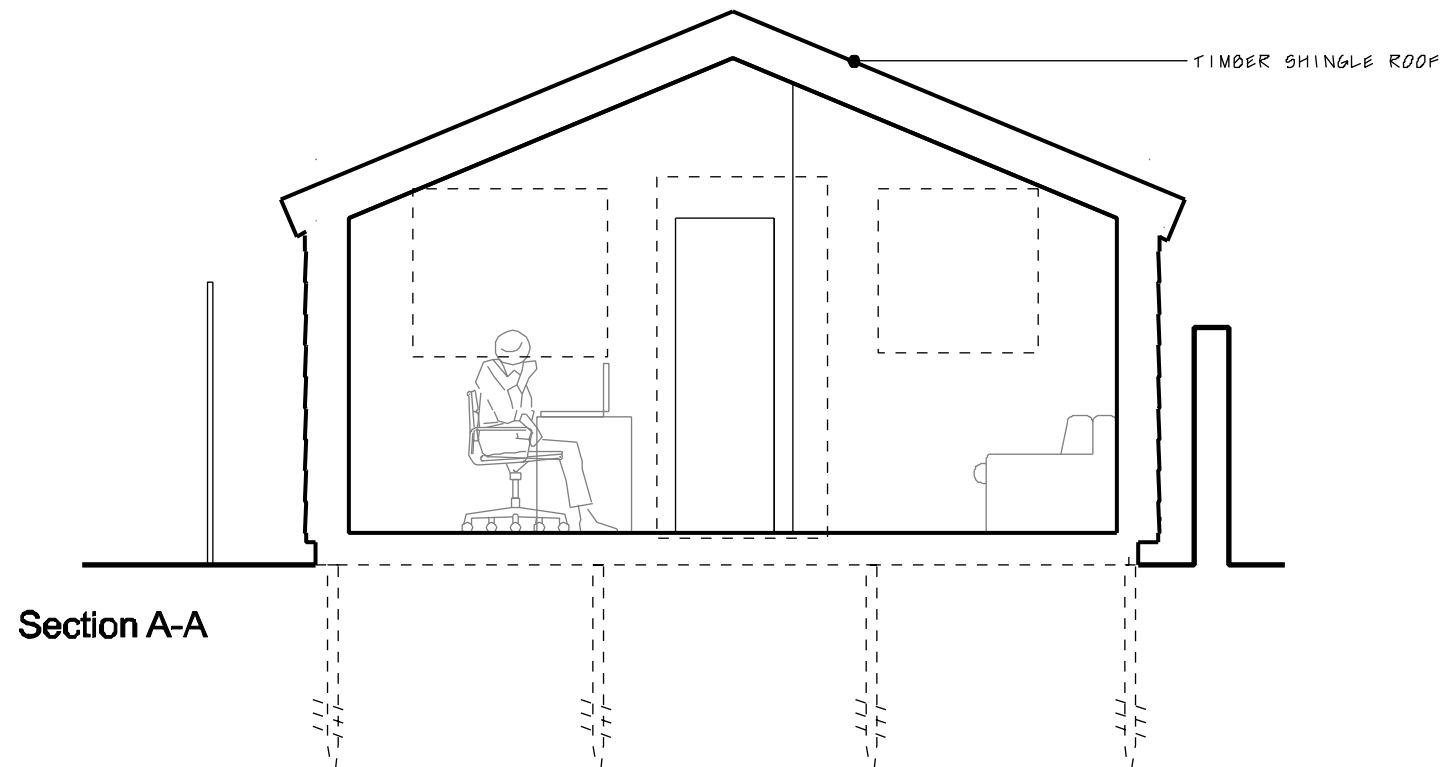

MATERIALS	
EXTERIOR	REBATED BARN TIMBER WEATHERBOARDING, PAINTED
WINDOWS	TIMBER FRAMED CASEMENTS
DOOR	TIMBER DOOR
STRUCTURE	SIPS PANELS
ROOF	CEDAR SINGLES
FOUNDATIONS	TIMBER FRAME ON MINI PILES

REVISIONS

A 21/05/25 ROOF CHANGED TO PITCHED TIMBER SHINGLE ROOF

Duncan Woodburn RIBA Architect

Fourth floor studio, 27 Poland Street, London W1F 8QW
Tel. 0207 637 3819
Mob. 07956 661 426

**62a Caversham road NW5
08a Detailed plans and sections**

March 2025
1:25 @A1 1:50 @A3