


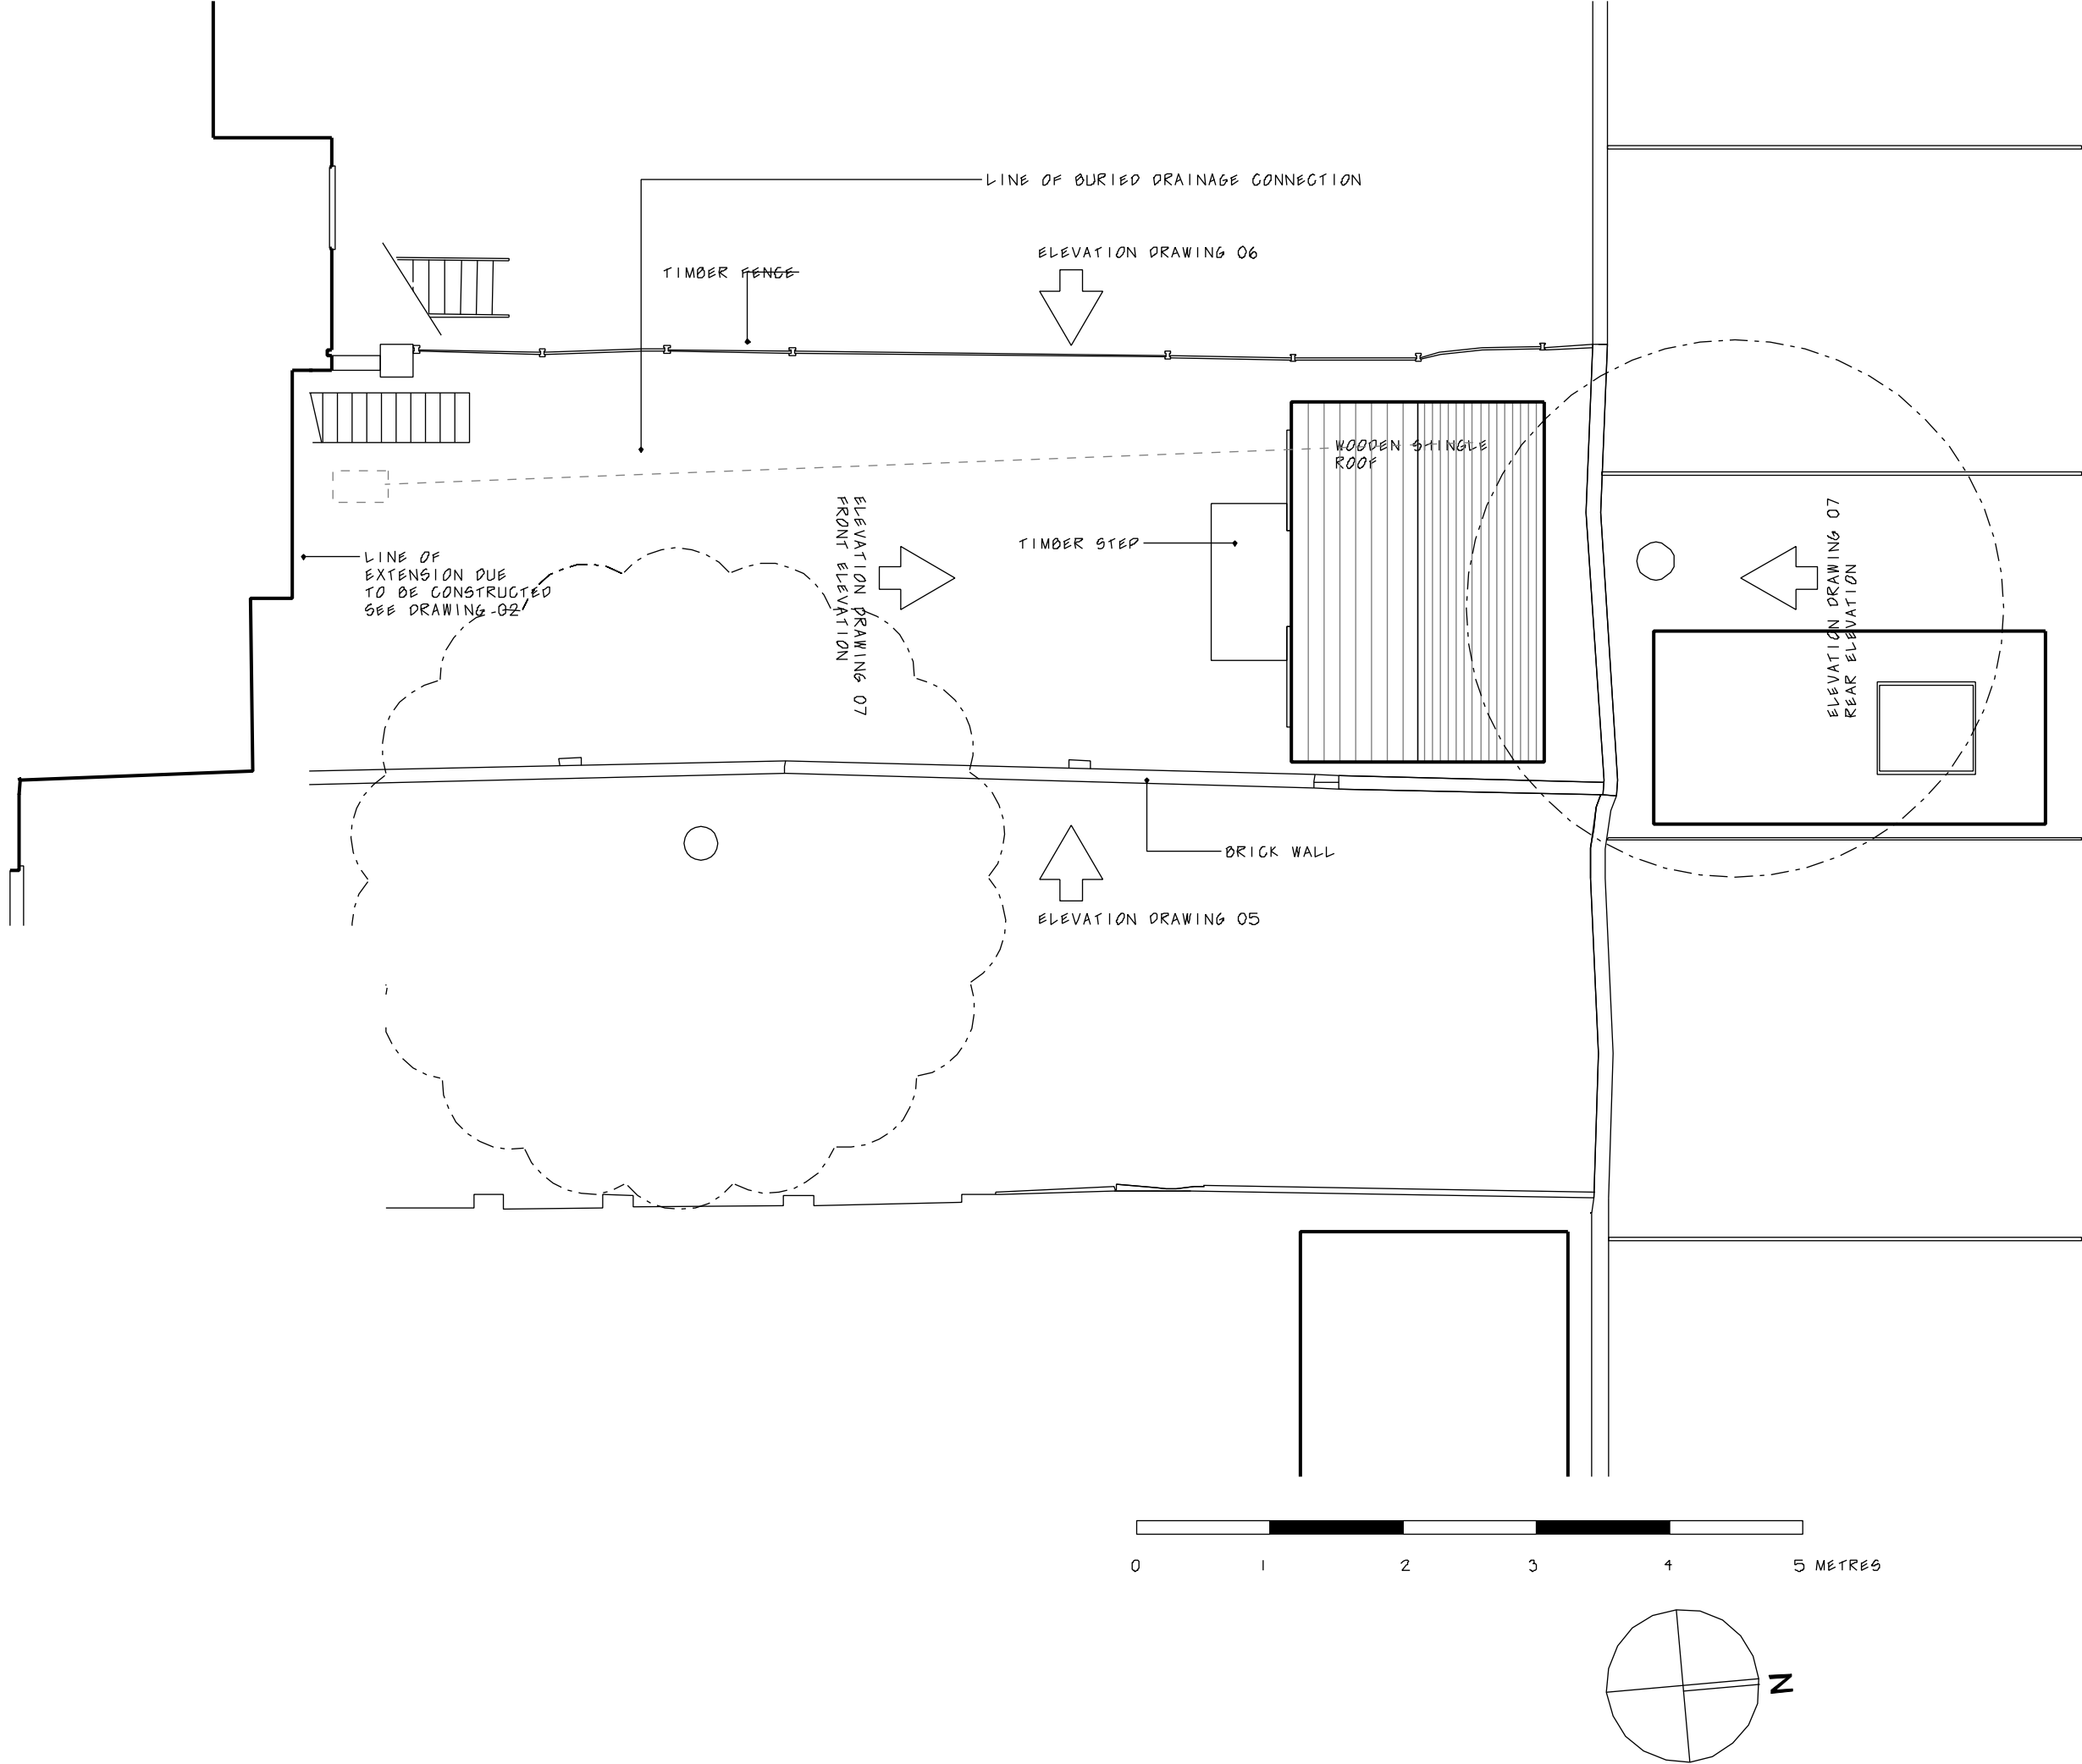

REVISIONS

A 3/4/25 ELEVATION POINTS ADDED

B 21/5/25 ROOF CHANGED TO
PITCHED SHINGLES

Duncan Woodburn RIBA
Architect

Fourth floor studio, 27 Poland Street, London W1F 8QW
Tel. 0207 637 3819
Mob. 07956 661 426

62a Caversham road NW5
04b Proposed garden plan

March 2025

1:50 @A1 1:100 @A3