

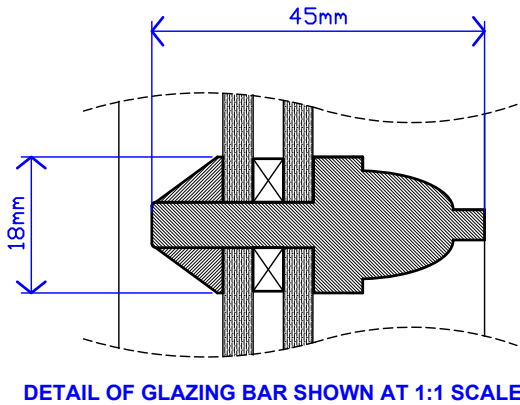


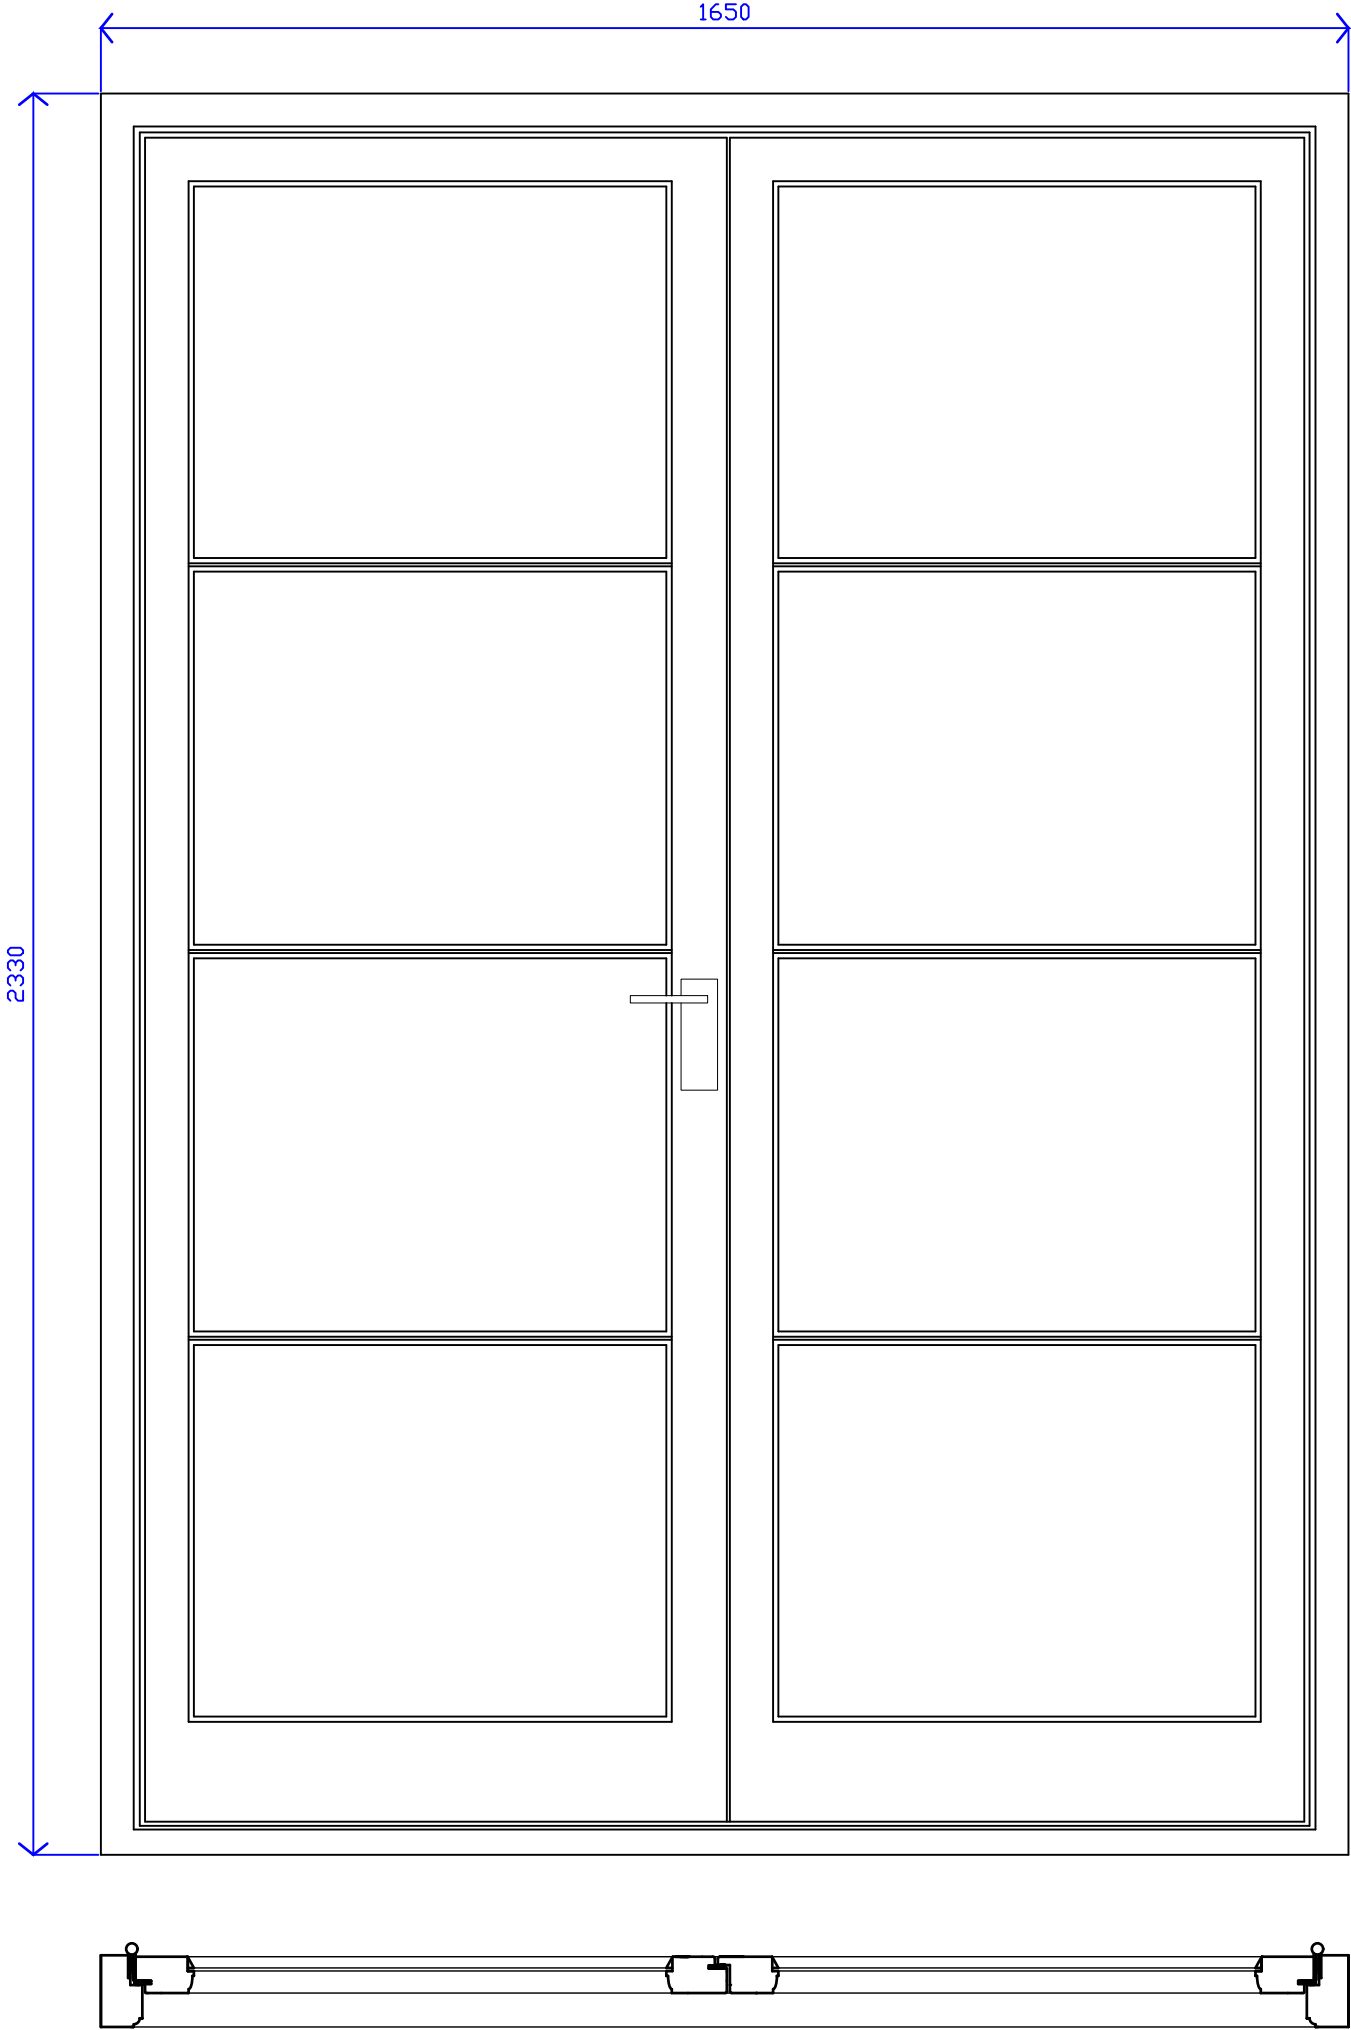

DETAIL OF GLAZING BAR SHOWN AT 1:1 SCALE

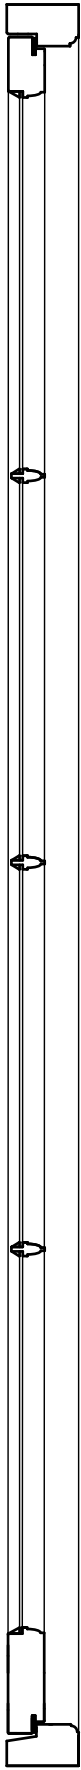

	21 Coleherne Road London SW10 9BS	020 7734 6000 079 7734 6000 scott@srgill.com	CLIENT : Kahner Williams PROJECT : Eton Villas SCALE : 1:10 at A3 DRAWING : Front LGF Doors ISSUE : 24th April 2025 NUMBER : ETN 614 A
--	--------------------------------------	--	---