

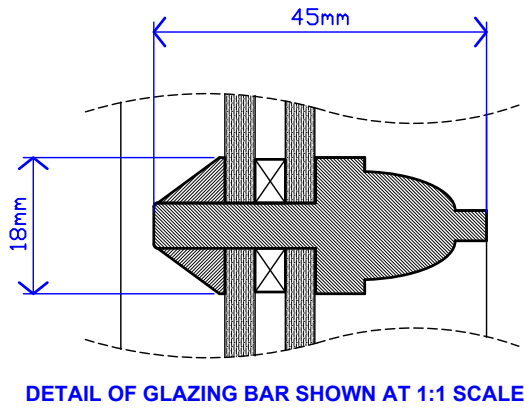


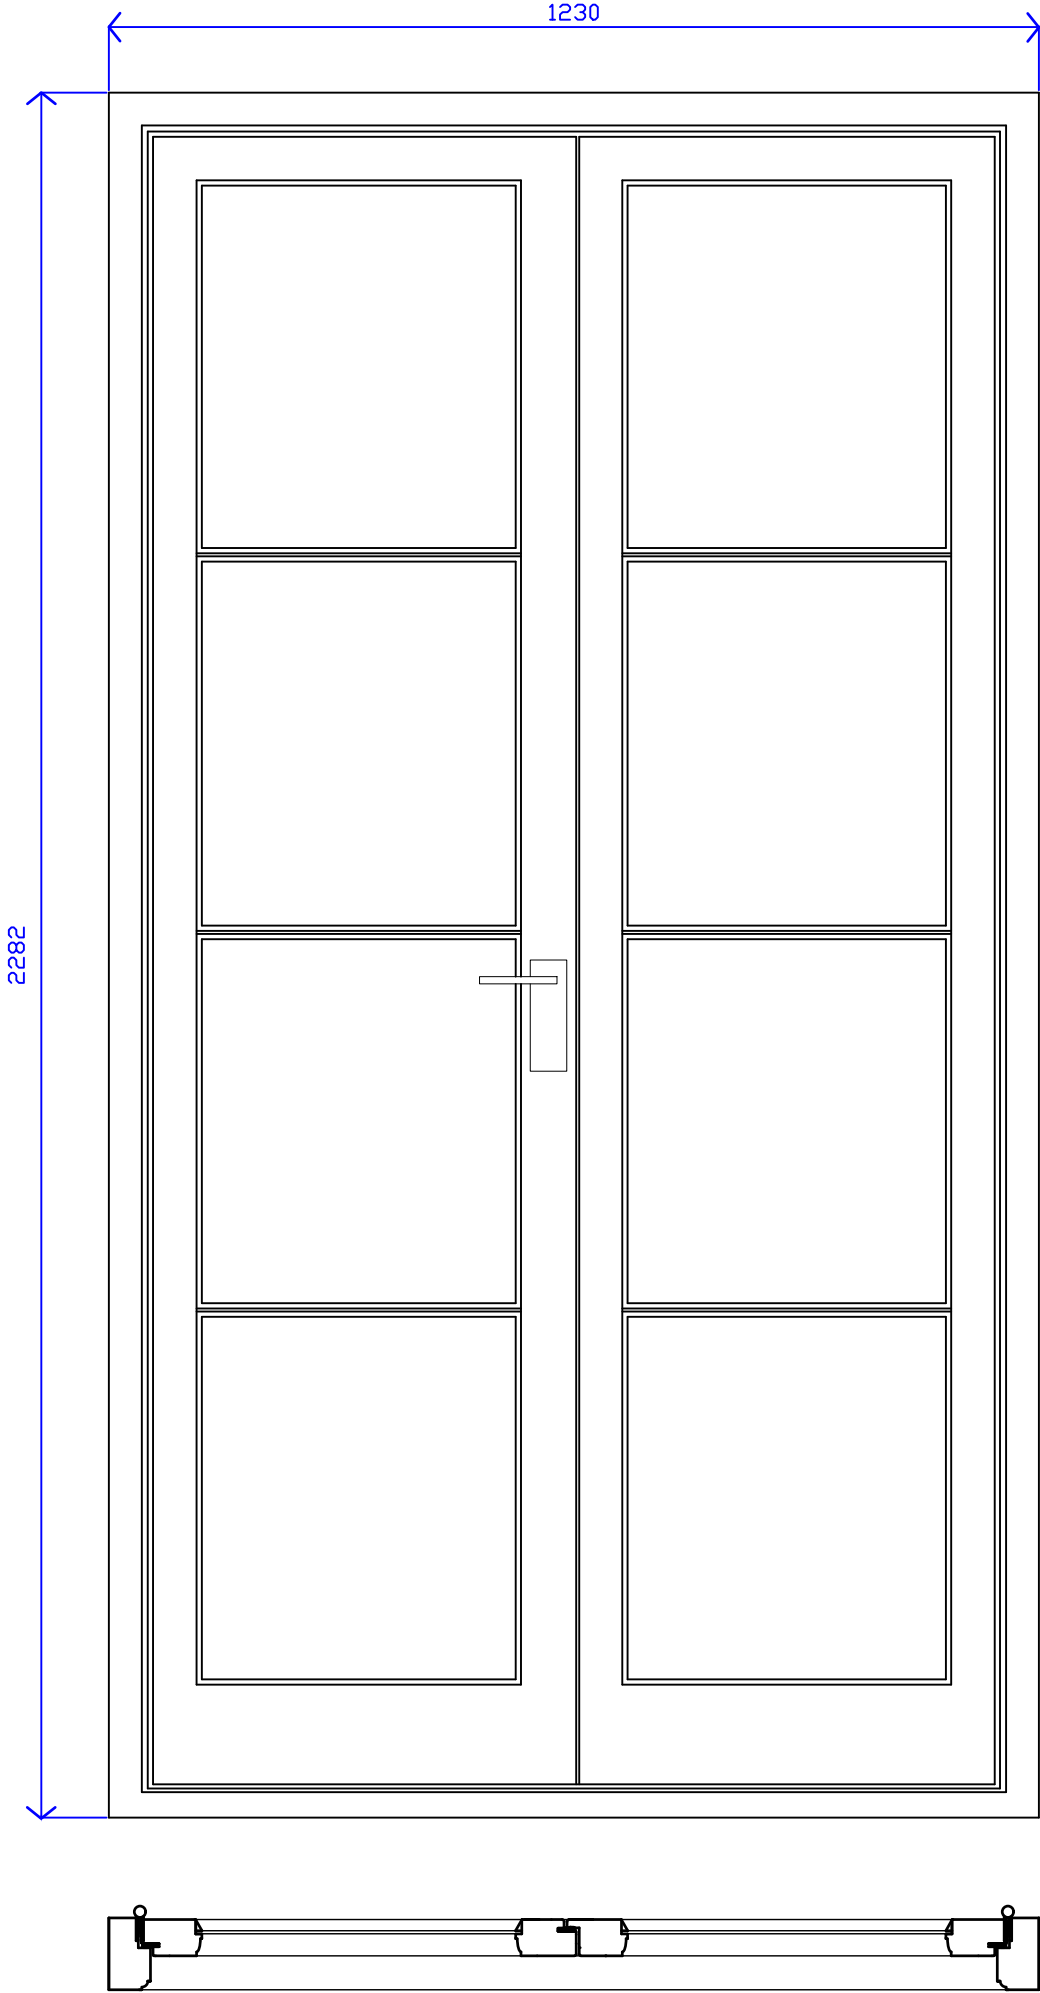

DETAIL OF GLAZING BAR SHOWN AT 1:1 SCALE

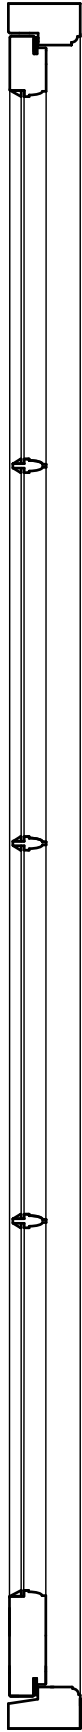

21 Coleherne Road
London SW10 9BS

020 7734 6000
079 7734 6000
scott@srgill.com

CLIENT : Kahner Williams
PROJECT : Eton Villas
SCALE : 1:10 at A3
DRAWING : Rear LGF Doors
ISSUE : 24th April 2025
NUMBER : ETN 615 A