


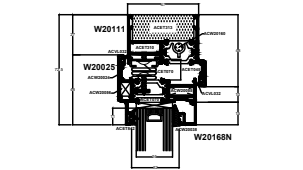


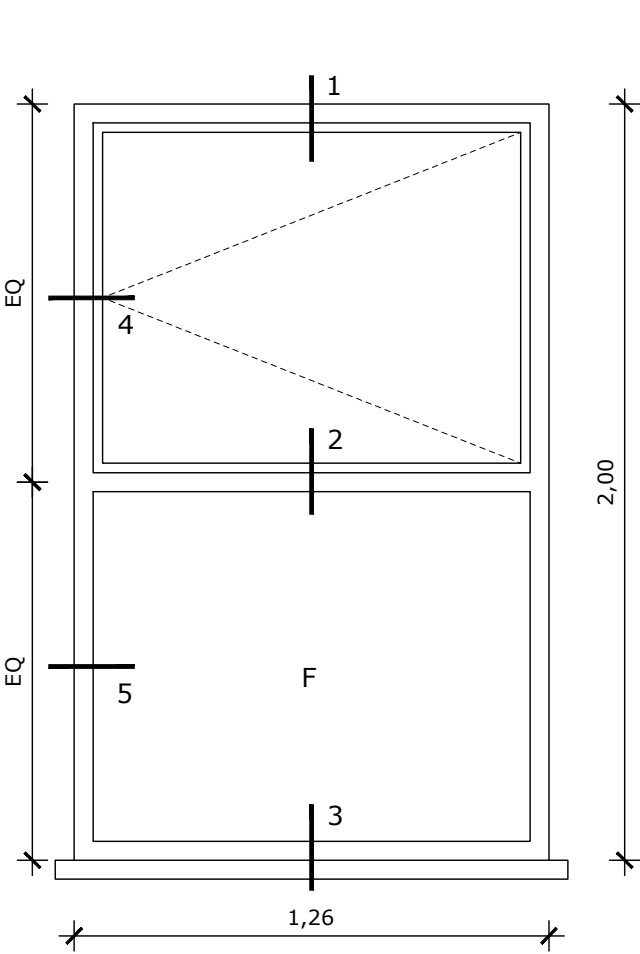


Drawing title: Proposed window and doors ----	Revision:	Scale as shown	Drawn by: DO	Job No: EW202500011	Job address: 33 Roderick Road NW3 2NN	Client: Ms P. Cogram
Drawing No: WD	Date: 21/05/2025		Phase: App	Council: Camden	Job type: Ground extension	Consultant: SE

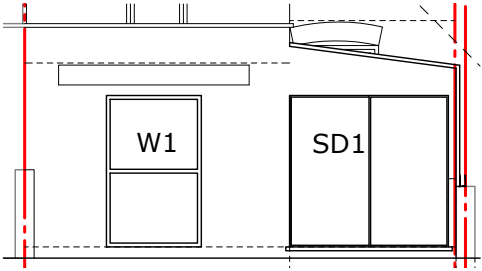


1
1:5

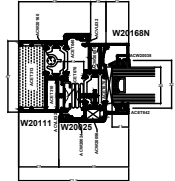


4
1:5

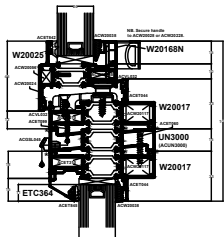

2
1:5

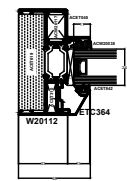



5
1:5

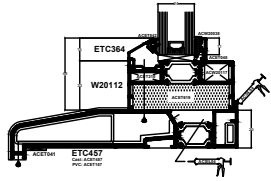


3
1:5

W1 (Alitherm heritage window)
grey coloured powder coated aluminium frames
top side hung
bottom fixed
sill height= 0


1:20

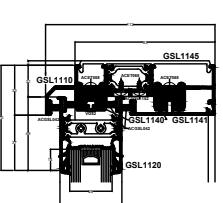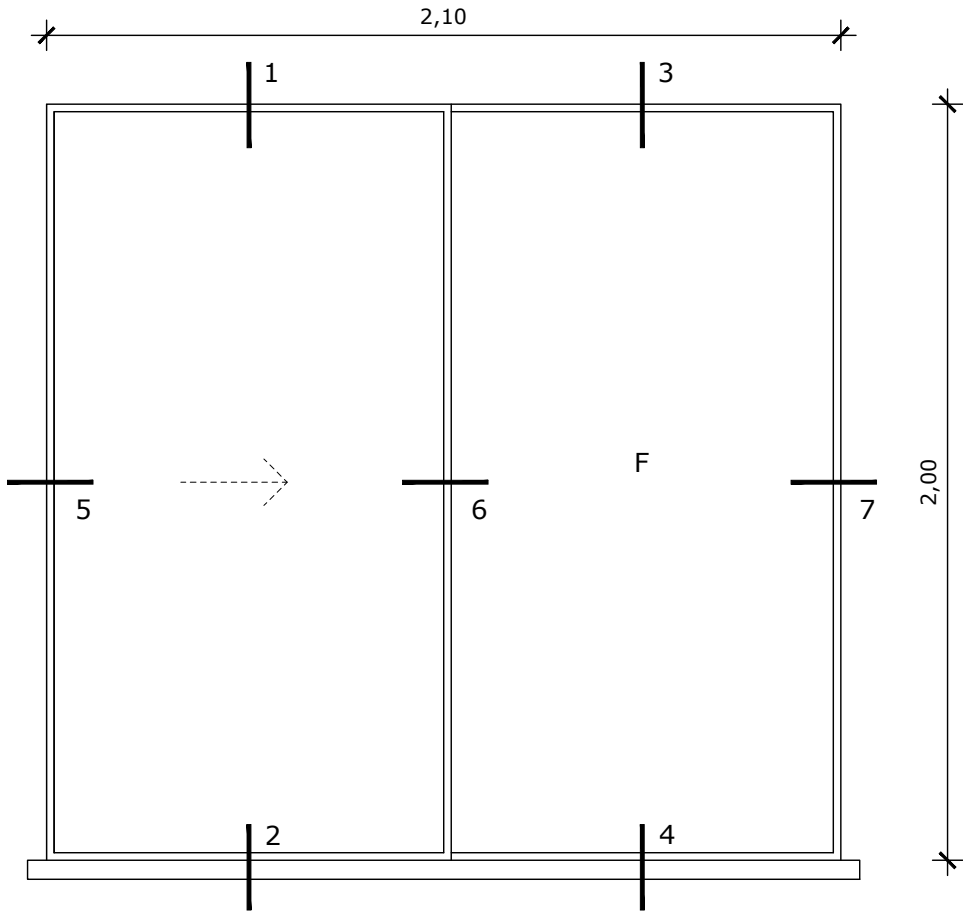


1
1:5

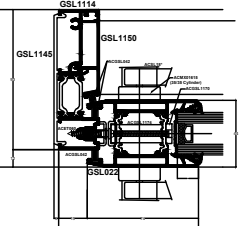


5
1:5

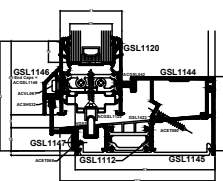


2
1:5

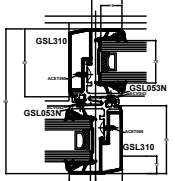

6
1:5

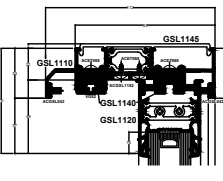


3
1:5

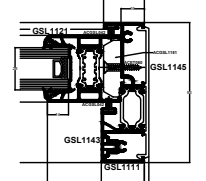

7
1:5

SD1 (Slide 2000)
grey coloured powder coated aluminium frames
one sliding panel
one fixed panel

1:20

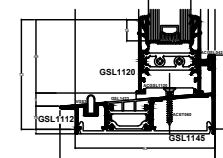

4
1:5