



1 Proposed Rear Garden Plan
scale 1:100



2 Proposed Rear Garden Longitudinal Section
scale 1:100

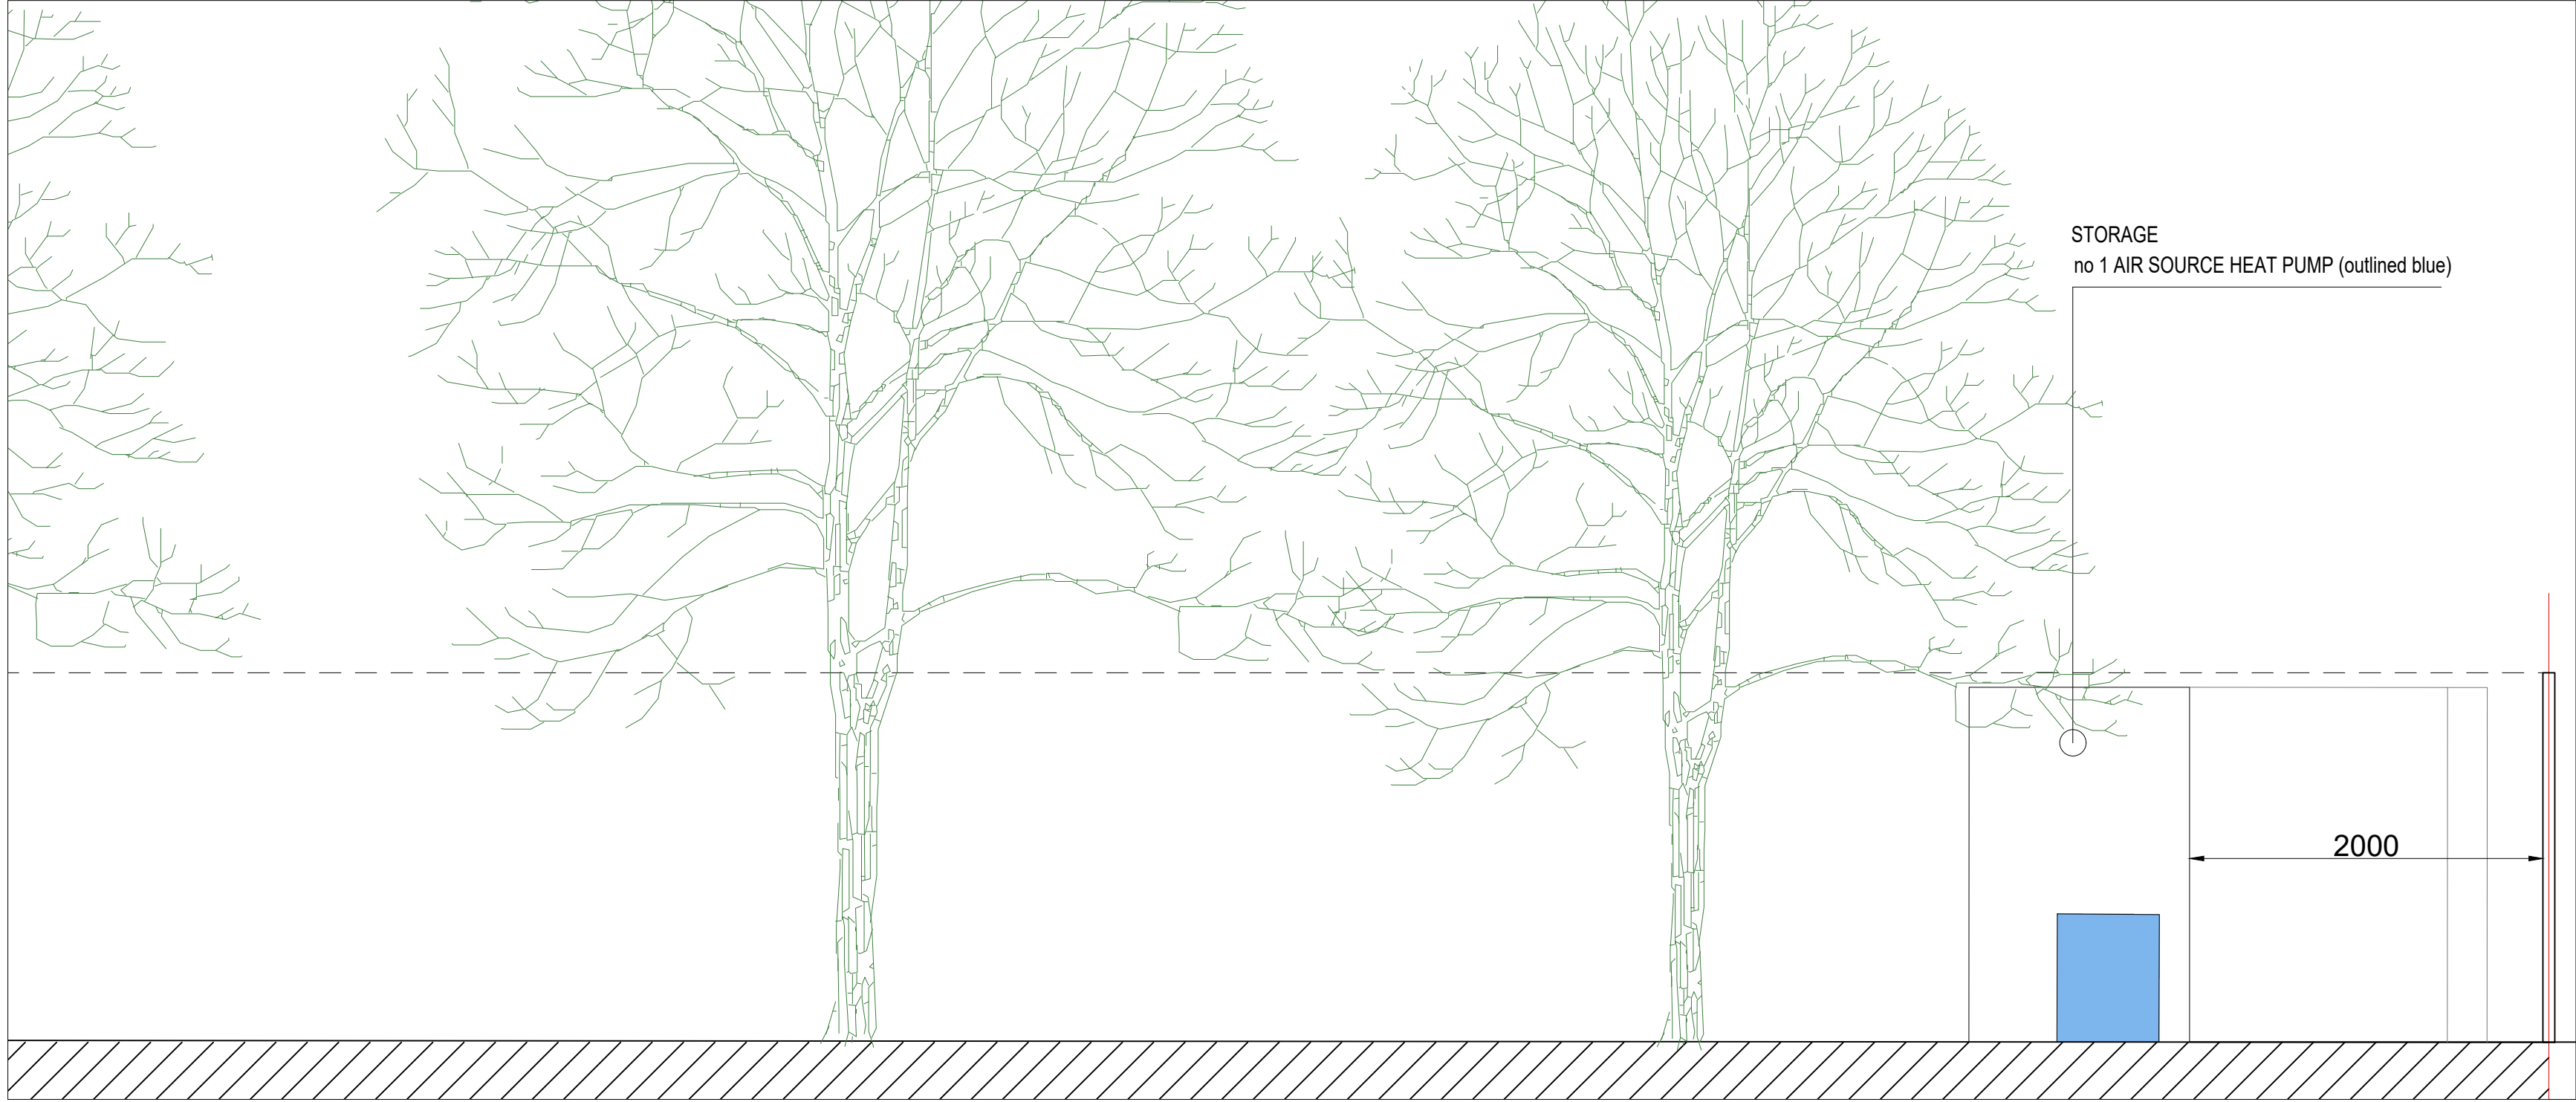

3 Proposed Elevation BB
scale 1:50

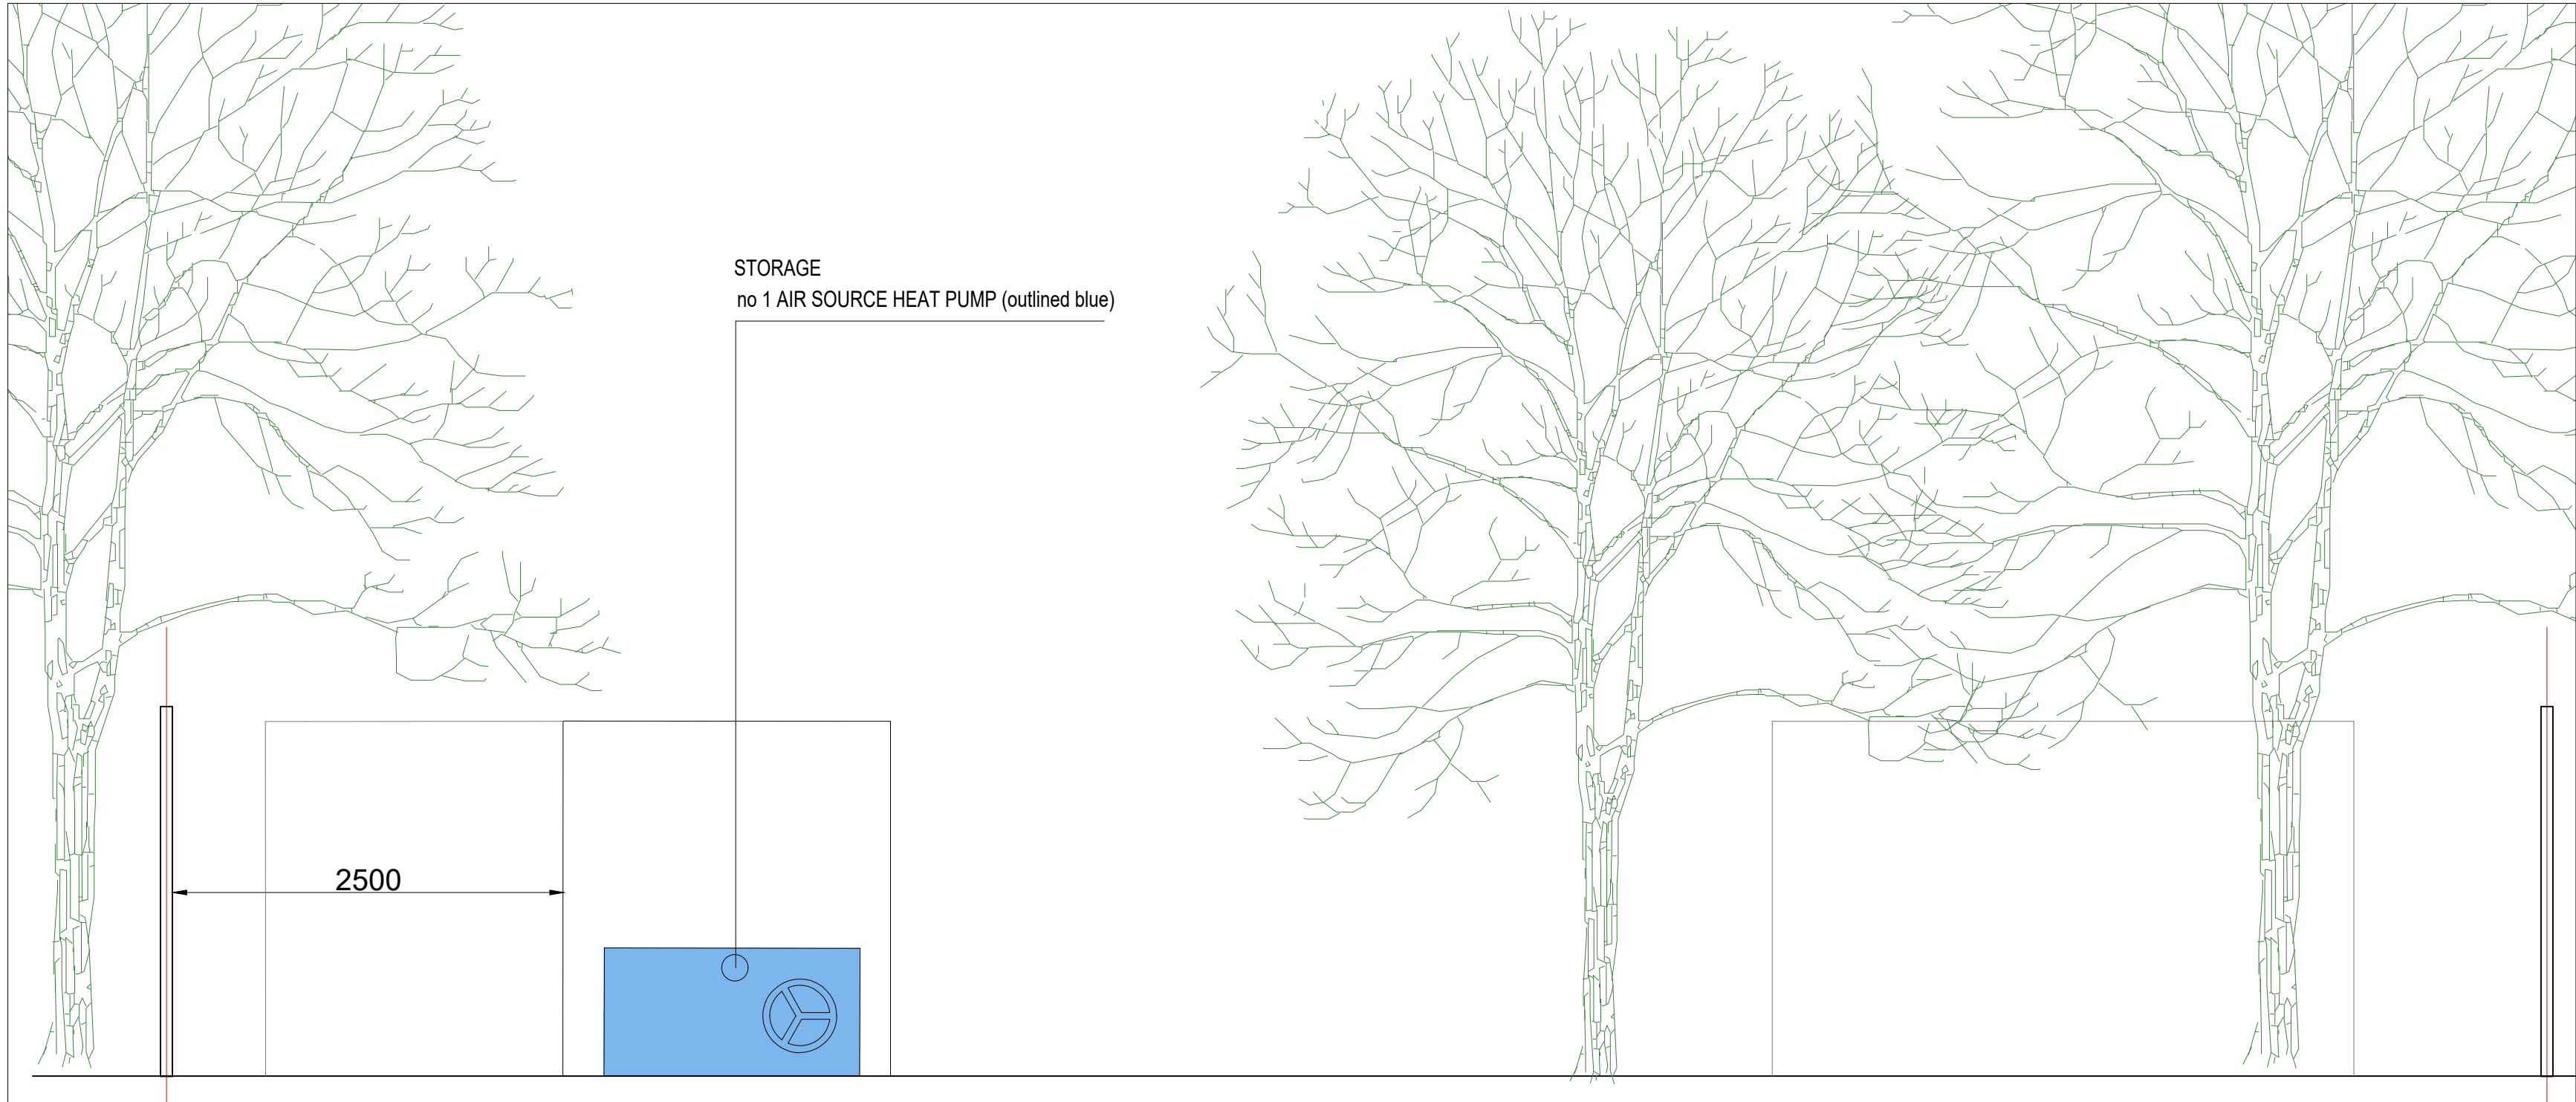

4 Proposed Elevation AA
scale 1:50

