




Brass Carhartt Script Reference

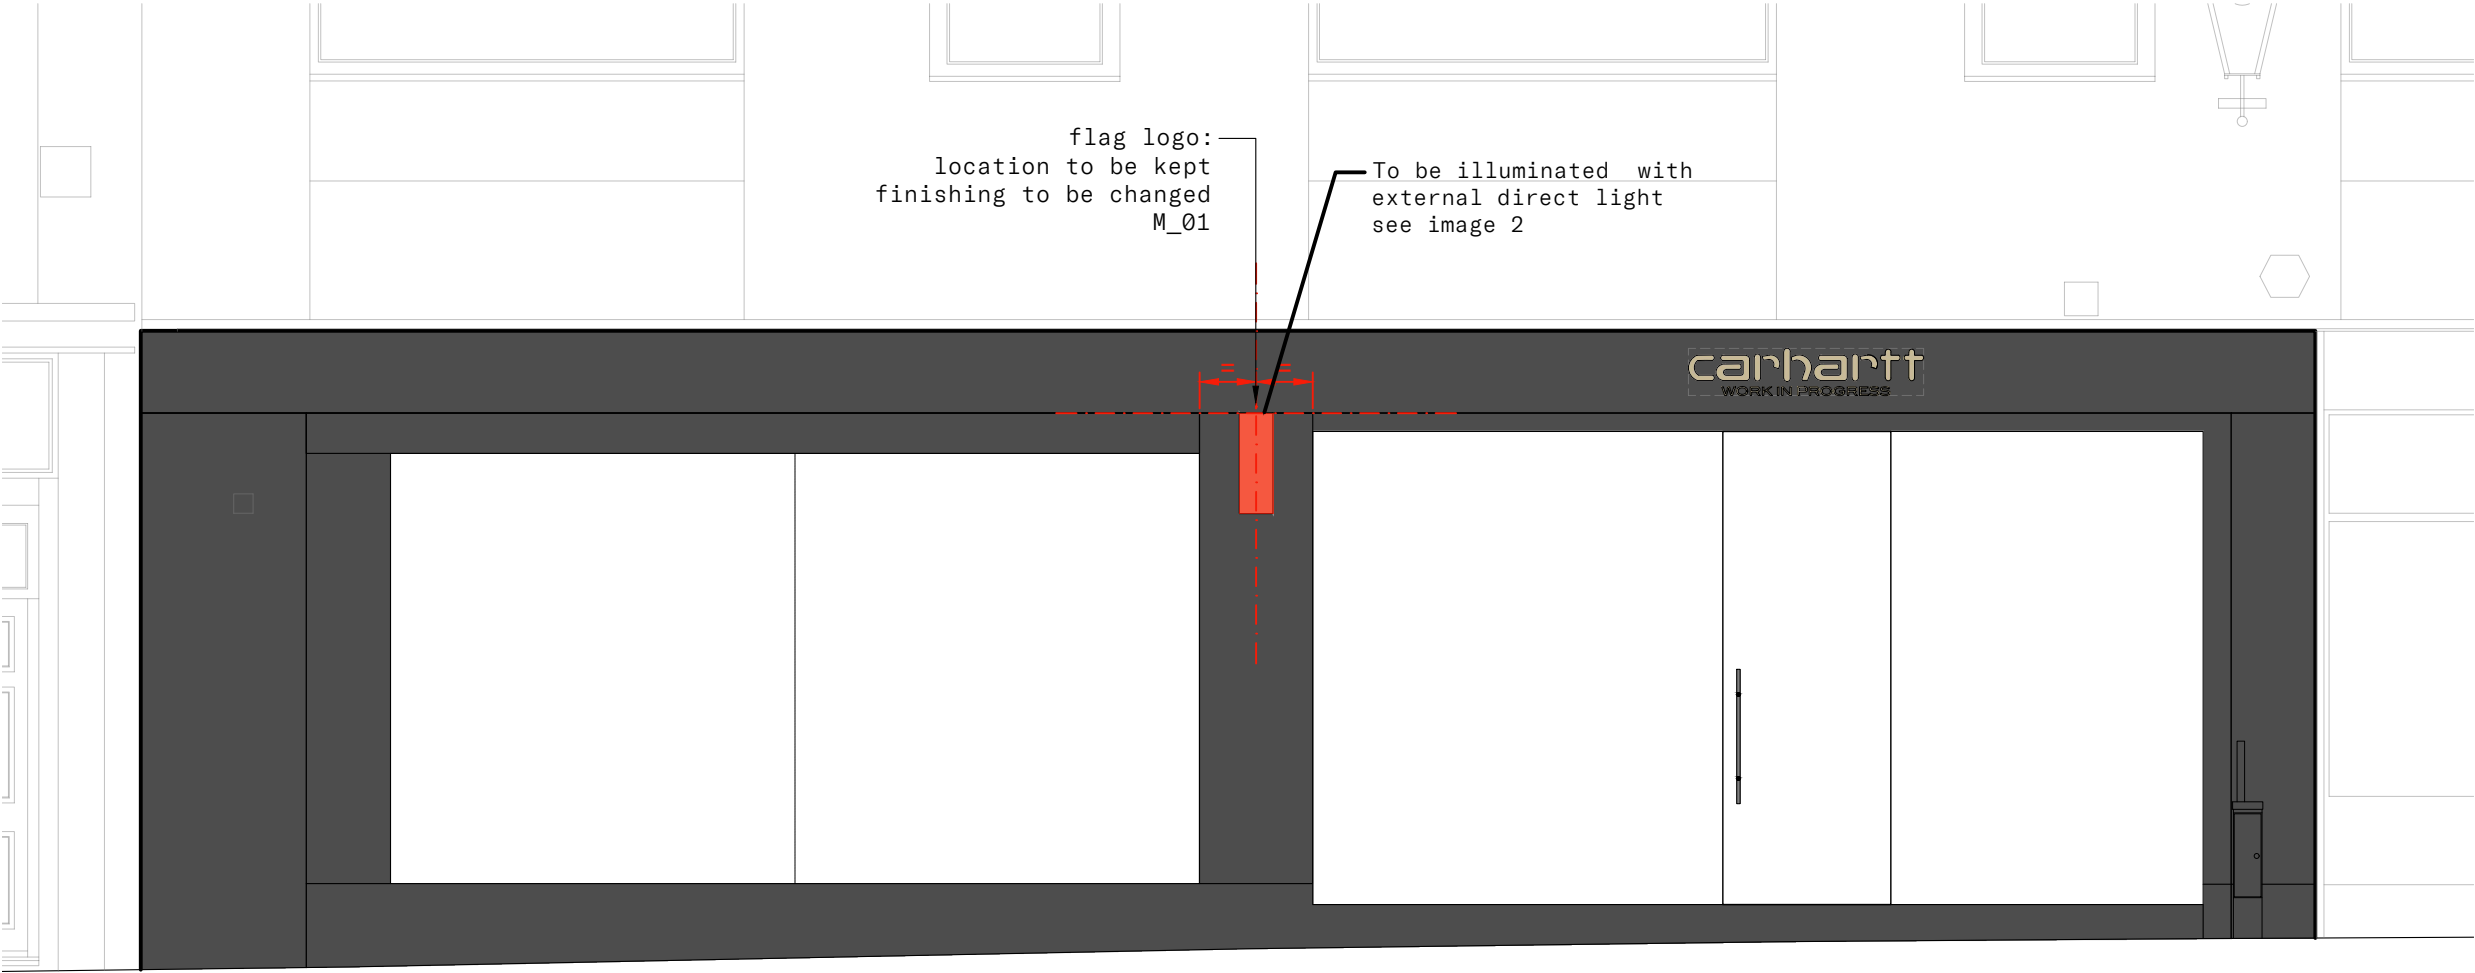

TITLE: DRAWING SET	
FACADE ELEVATION LOGO SPECS 2	
CLIENT: CARHARTT WIP	
PROJECT: STORE	
LOCATION: COVENT GARDEN	
STAGE: SCHEMATIC DESIGN SET	
BOARD: T.05	
SCALE: 1/20	
DATE: 2025/05/12	
REVISION: REV.02	REDACT:
CONTROLLED: --	APPROVED: --
REVISION / REMARKS:	
 SOLID BRASS M_01	
 IMAGE 2: FLAG LOGO LIGHTING REF	
COPYRIGHT CLAIM. This document contains copyrighted material by All City Srl. Any unauthorized use, disclosure, dissemination or duplication of any of the informations contained here in may result in liability under applicable laws.	
NB The dimensions indicated are based on a survey of the current state. After completion of all demolition works, the contractor has to verify if the project can be executed as it is, so that any discrepancies will be avoided. It is responsibility of the contractor to carry out the works as a work of art, highlighting any chages or improvements required.	
MILAN viale Abruzzi 32, 20131 +39 02 21711291 milano@andreacaputo.com	
SHANGHAI Suite 1101, No.45 North CaoXi Road 200030 +86 64227709-820 shanghai@andreacaputo.com	