




Block Plan 1:200

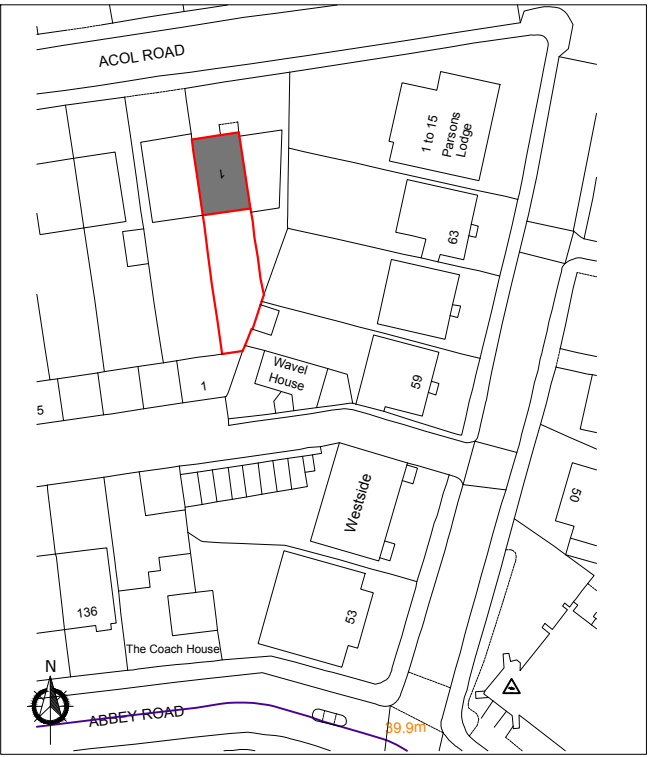

Location Plan 1:1250

LHG PROJECTS LTD Architectural Design & Surveying M: 07941 889 509 E: lhgprojects@gmail.com			
PROJECT Flat 2, 1 Acol Road, London			
DRAWING TITLE Location & Block Plan			
DATE 22/05/25	SCALE As indicated at A3		
DRAWING NUMBER 1186.000	REVISION NO. A		