


NOTES


The copyright of this specification and the associated drawings is held and no reproduction is allowed without prior permission. These drawings have been prepared using the estate agents plans all measurements must be checked and measurements taken on site prior to work commencing. All dimensions are in millimetres. DO NOT SCALE if in doubt ASK !

The builder will be responsible for liaising with the appointed Building Inspector and arranging for necessary site visits to ensure certification is secured for the construction work.


Under CDM (2015) Regulations, the Contractor undertaking this domestic project will assume Client Responsibilities. Please refer to this website for further information:
www.hse.gov.uk/construction/cdm/2015/domestic-clients.htm

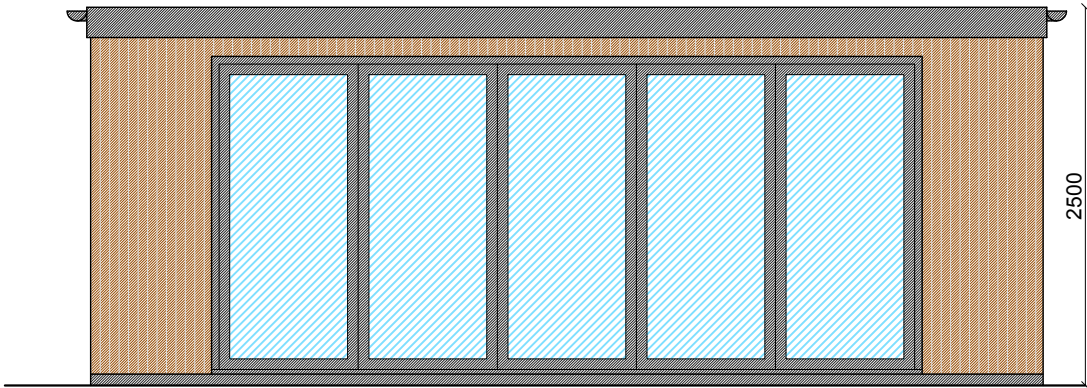


Front

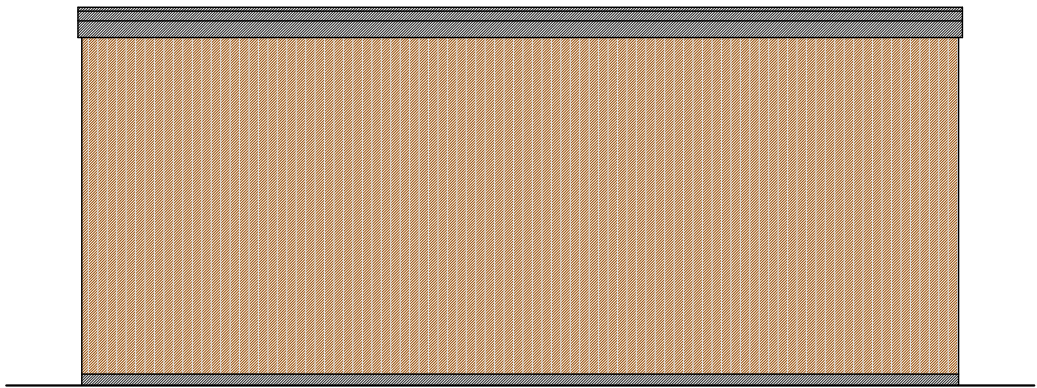


Right Side

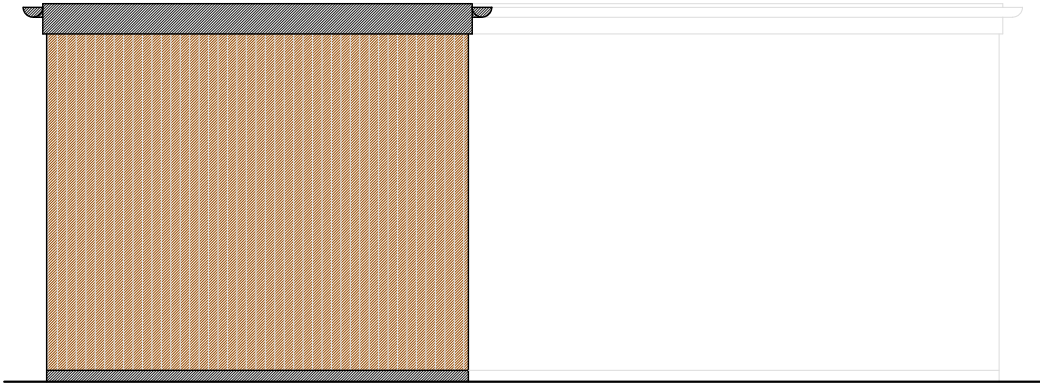

Rear

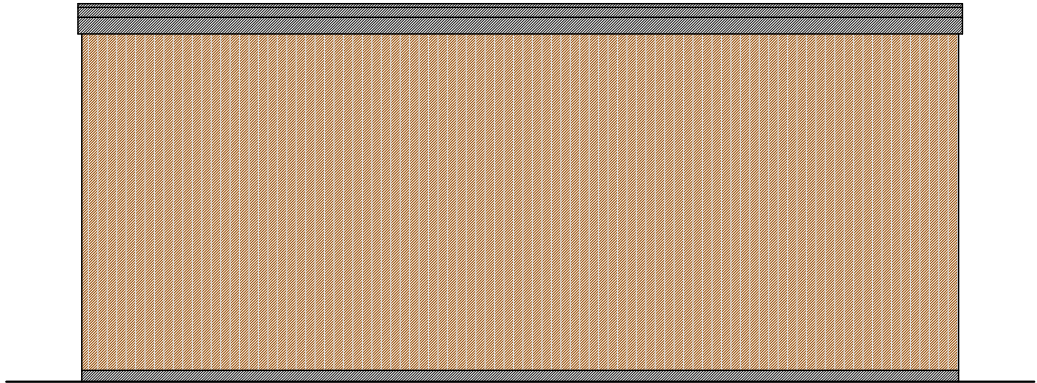

Left Side

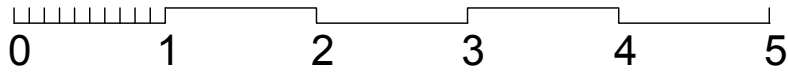

Scale Bar

LHG PROJECTS LTD
Architectural Design & Surveying
M: 07941 889 509
E: lhgprojects@gmail.com

PROJECT
Acol Road, London

DRAWING TITLE
Garden Room Elevations

DATE 22/05/25	SCALE 1:50 @ A3
DRAWING NUMBER 1186.005A	REVISION NO.