


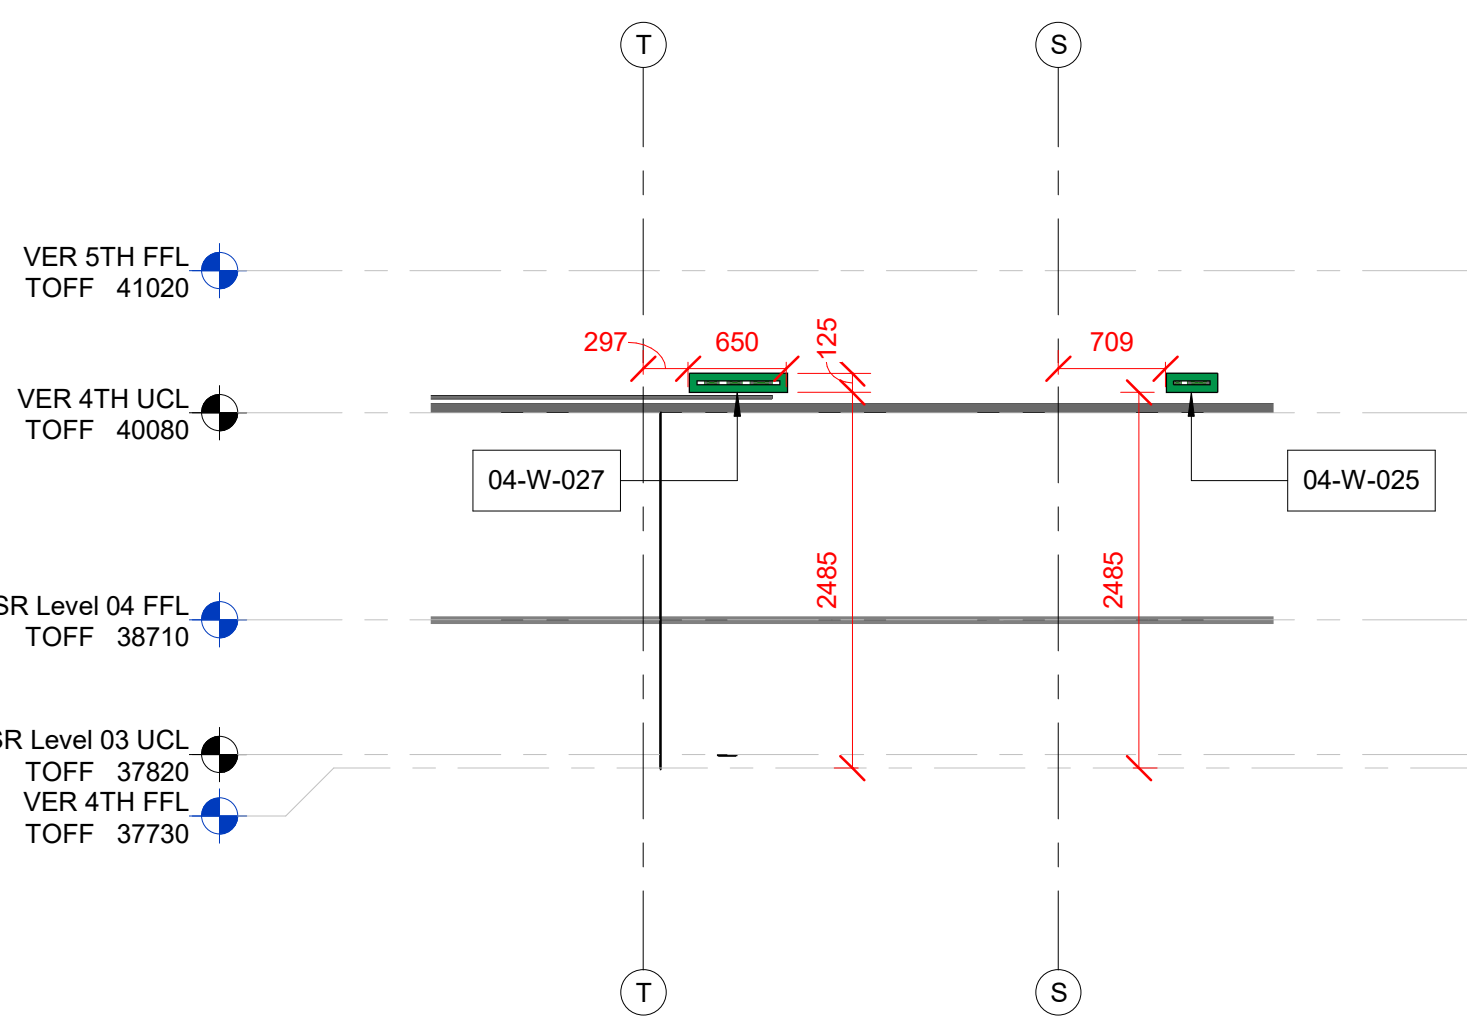


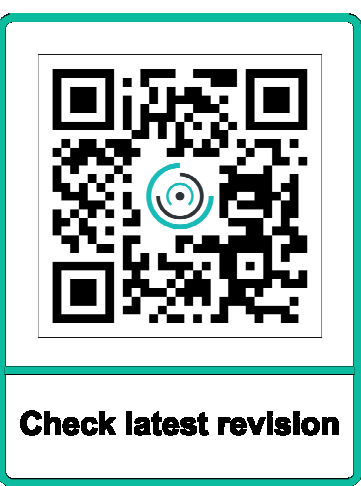

3 Level 04 VSH Builderswork Section 3
SCALE: 1 : 50

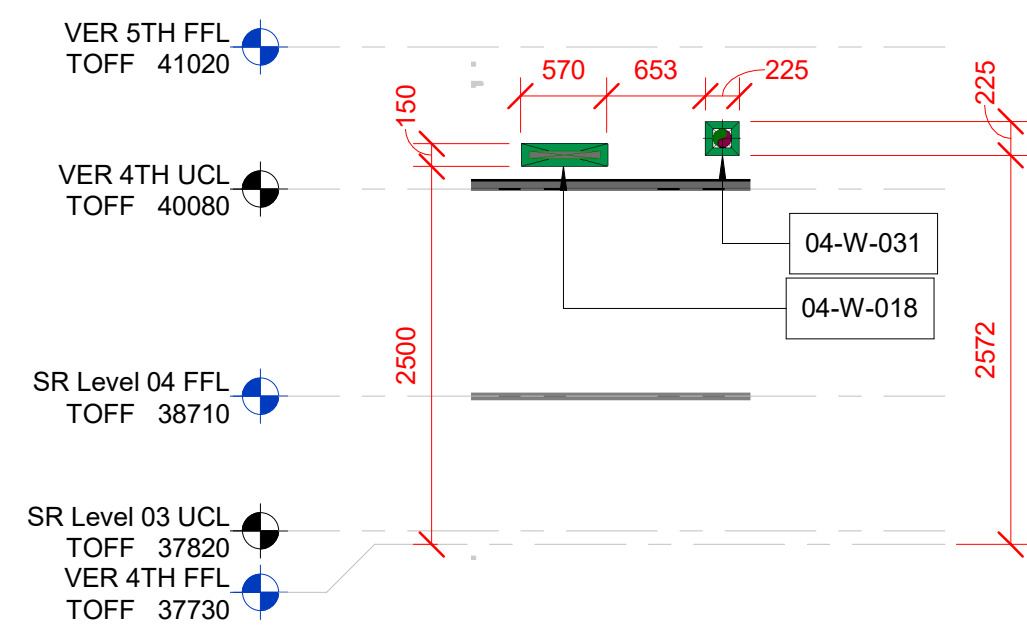

5 Level 04 VSH Builderswork Section 5
SCALE: 1 : 50

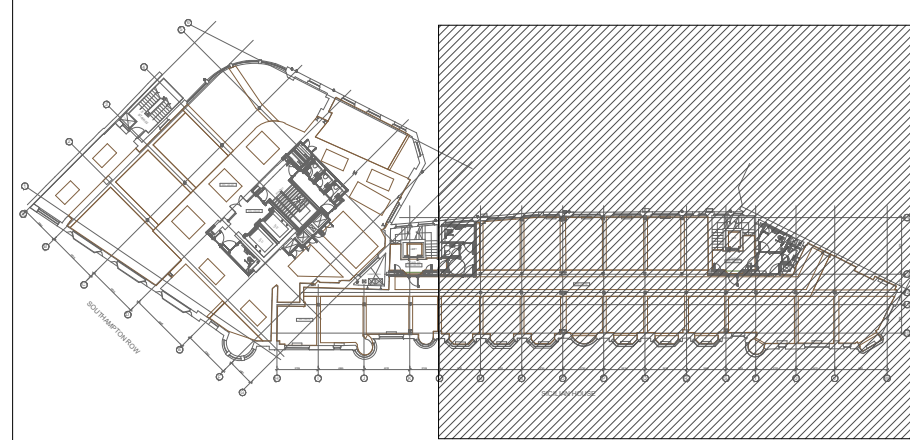


REFERENCE FILES :

383 (WT) 105-1-Proposed Fifth Floor Wall Types Plan 1 - C1
383 (WT) 105-2-Proposed Fifth Floor Wall Types Plan 2 - C1


BUILDERSWORK LEGEND:

- BUILDERSWORK WALL
- BUILDERSWORK DAMPER
- PATTRESS BUILDERSWORK
- SLAB BUILDERSWORK
- SLAB & METAL DECKING BUILDERSWORK
- METAL DECKING BUILDERSWORK
- LEAVE DOWN (LEAVE PARTITION OPEN)


B-W-001
SEQUENCE NUMBER
W - WALL, S - SLAB, LD - LEAVE DOWN
FLOOR LEVEL

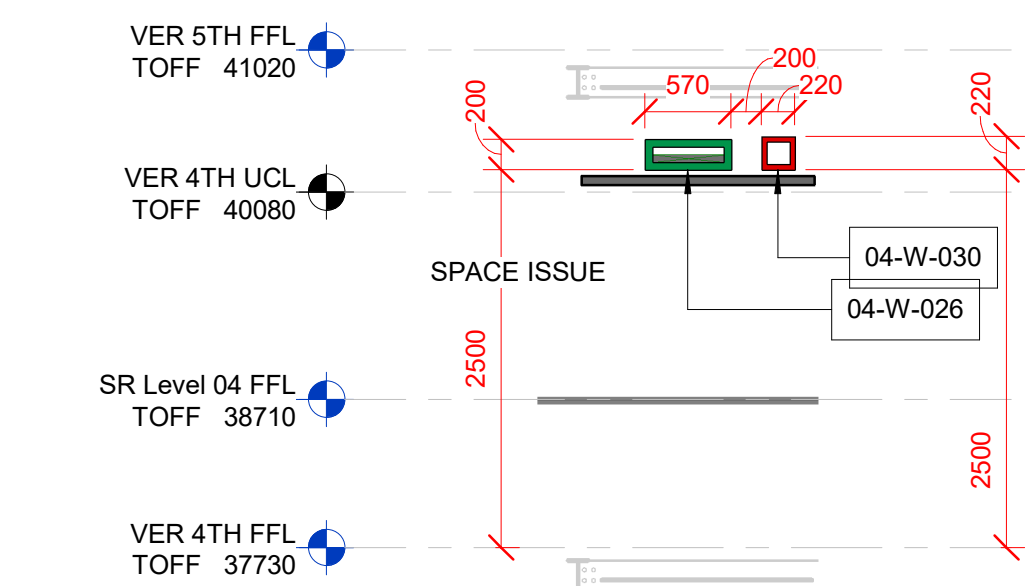


6 Level 04 VSH Builderswork Section 6
SCALE: 1 : 50

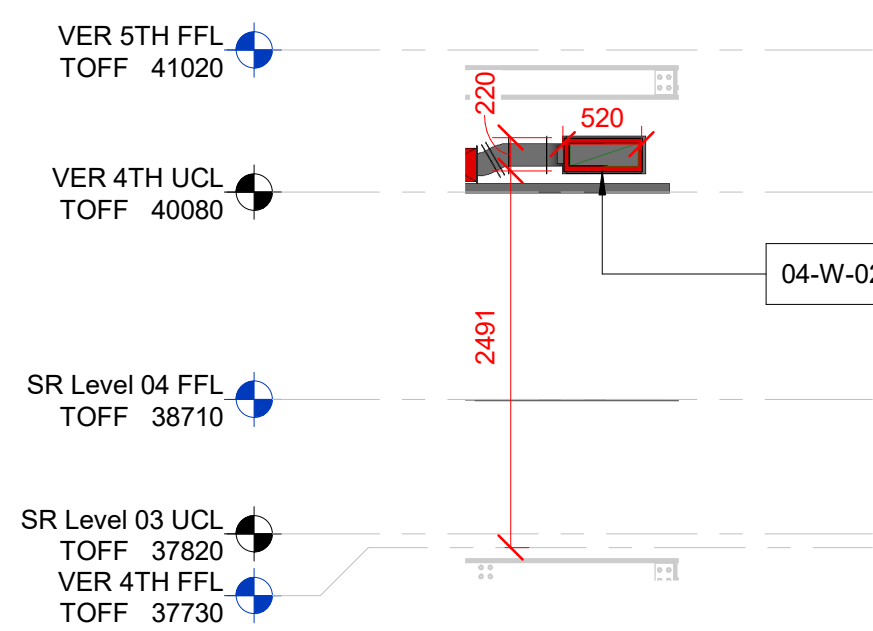


7 Level 04 VSH Builderswork Section 7
SCALE: 1 : 50

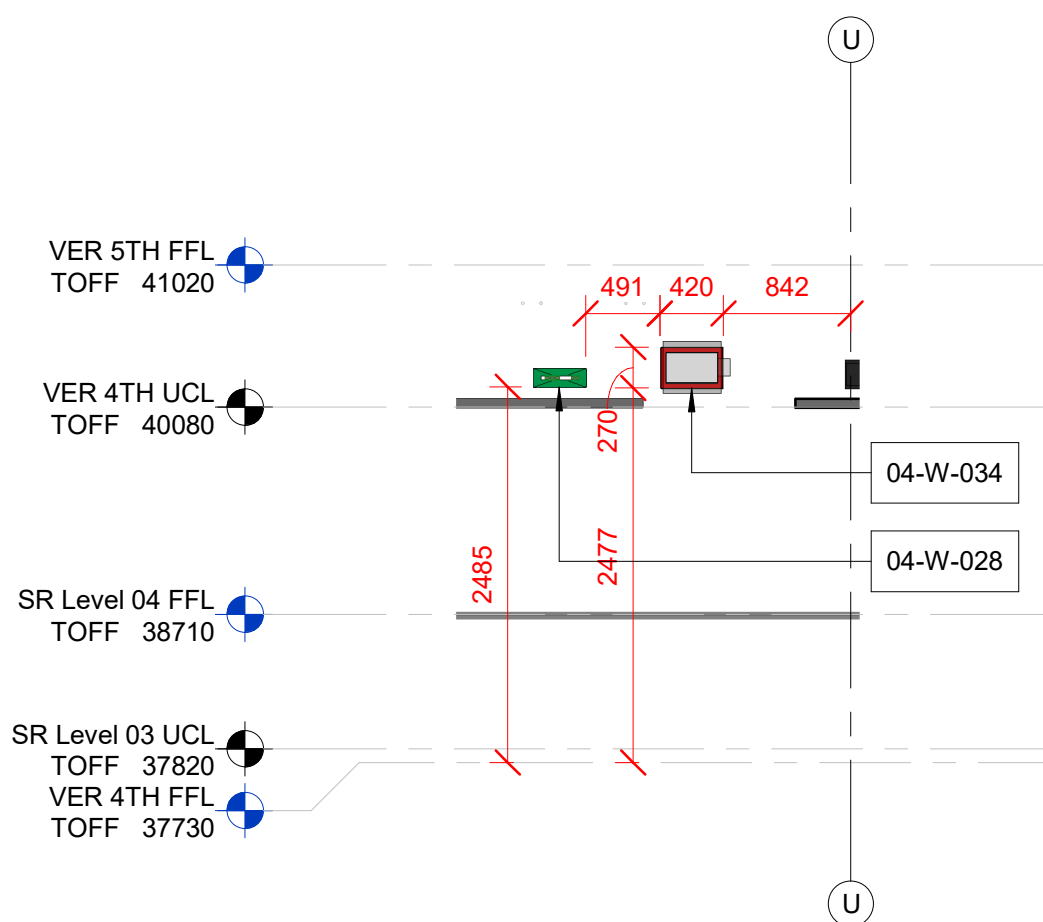


8 Level 04 VSH Builderswork Section 8
SCALE: 1 : 50

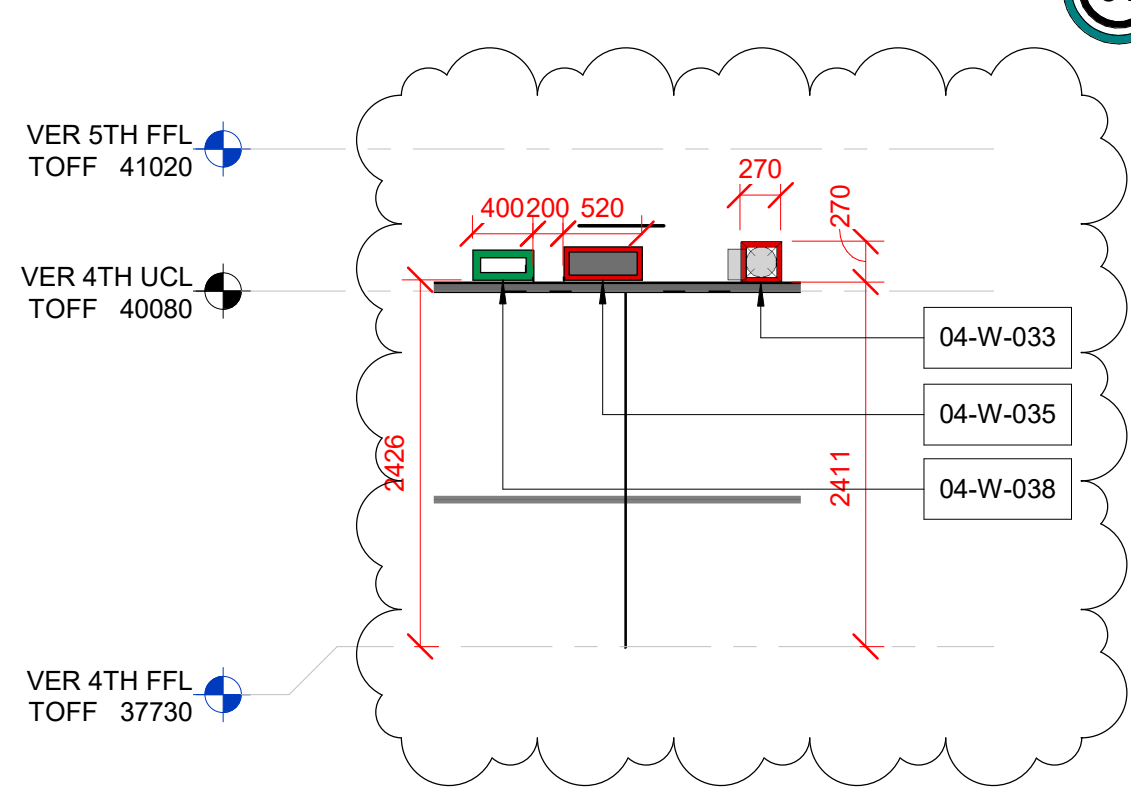

9 Level 04 VSH Builderswork Section 9
SCALE: 1 : 50

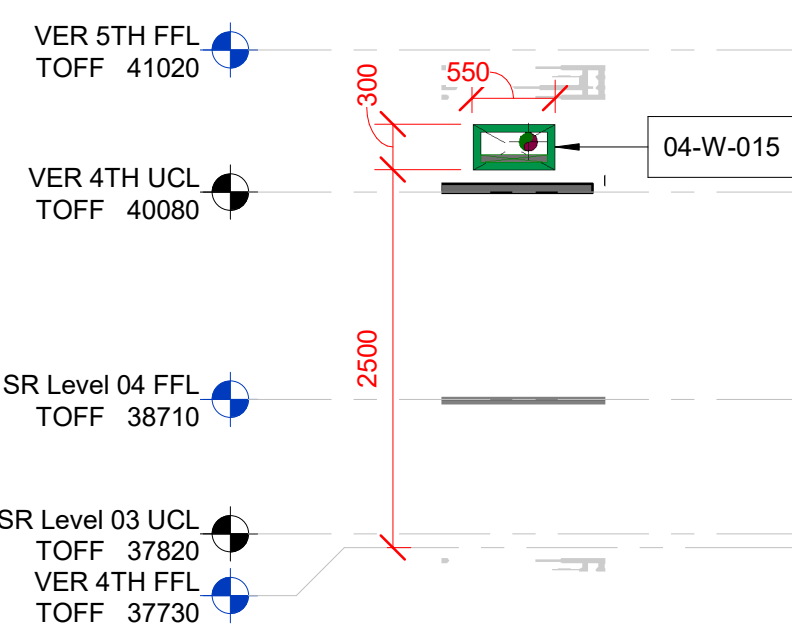


10 Level 04 VSH Builderswork Section 10
SCALE: 1 : 50

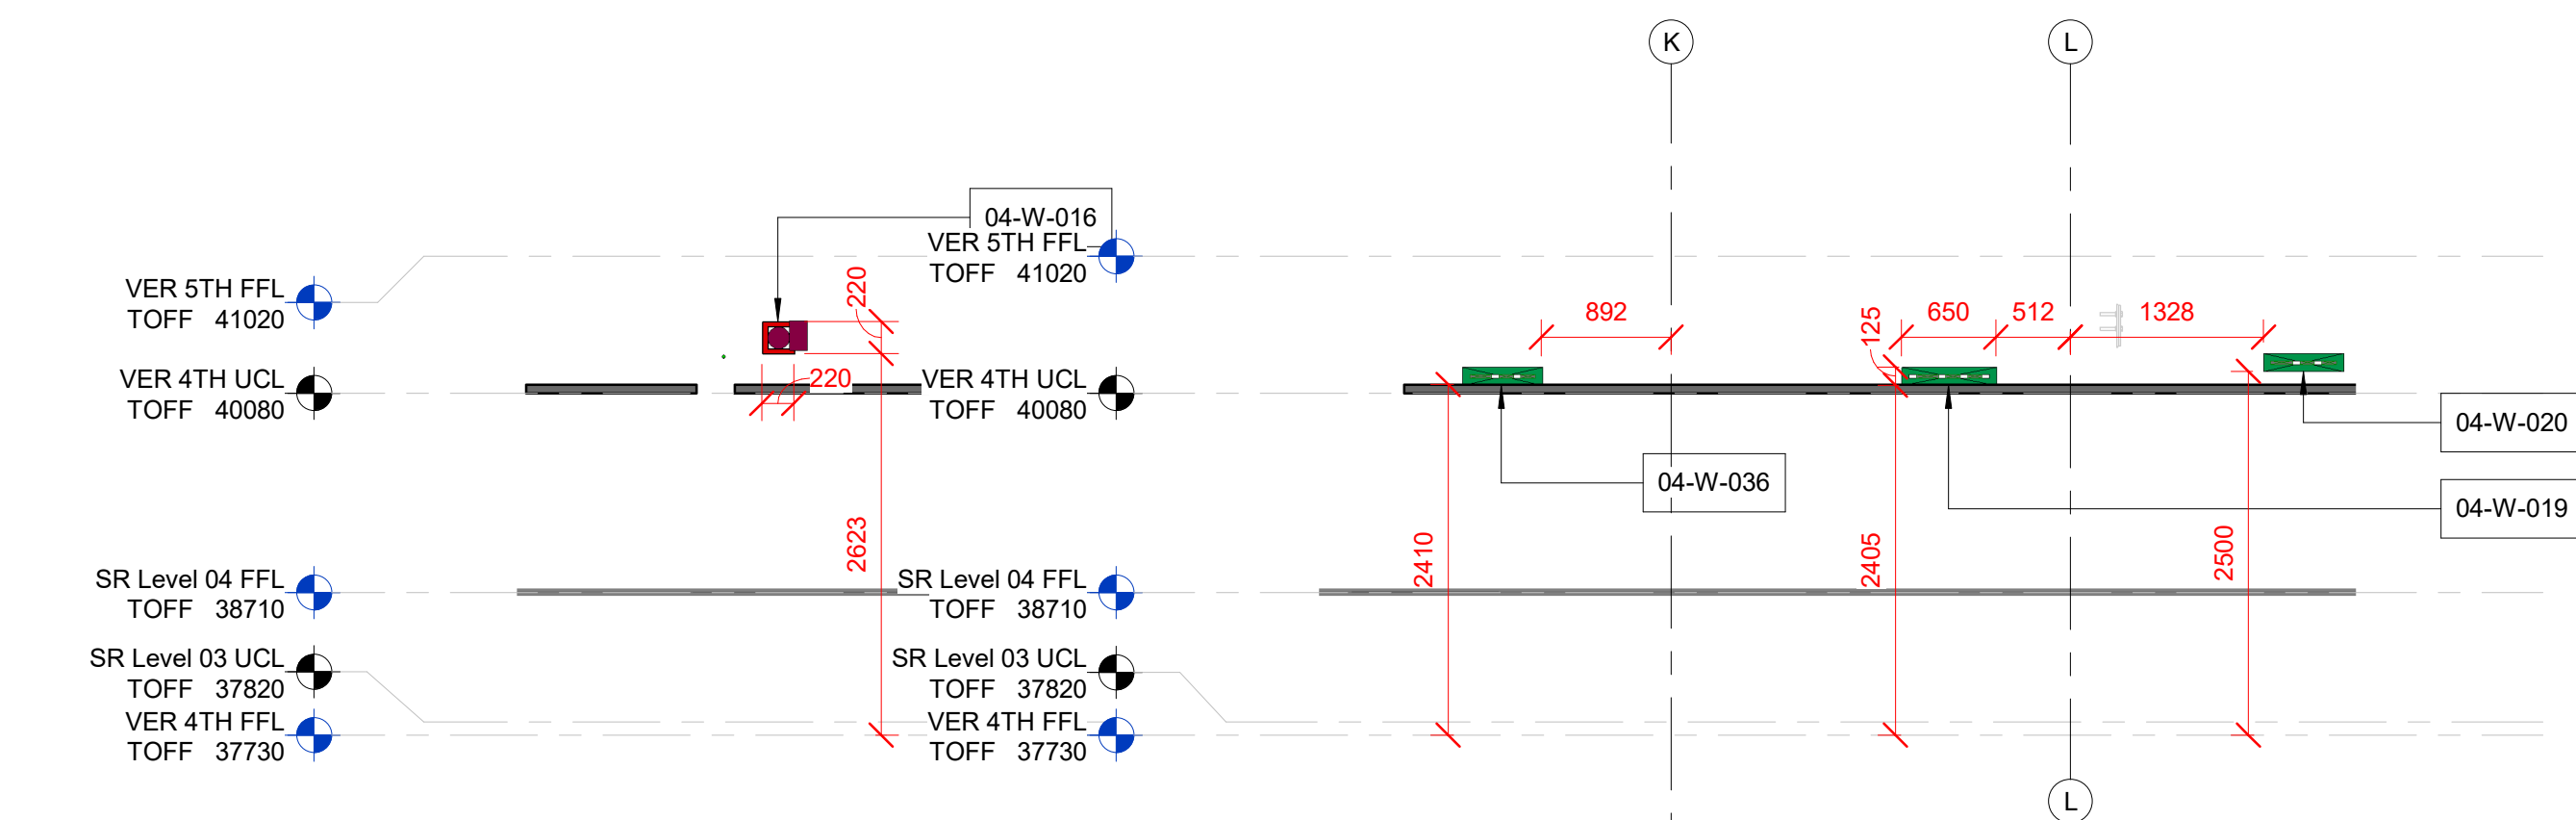


11 Level 04 VSH Builderswork Section 11
SCALE: 1 : 50


12 Level 04 VSH Builderswork Section 12
SCALE: 1 : 50

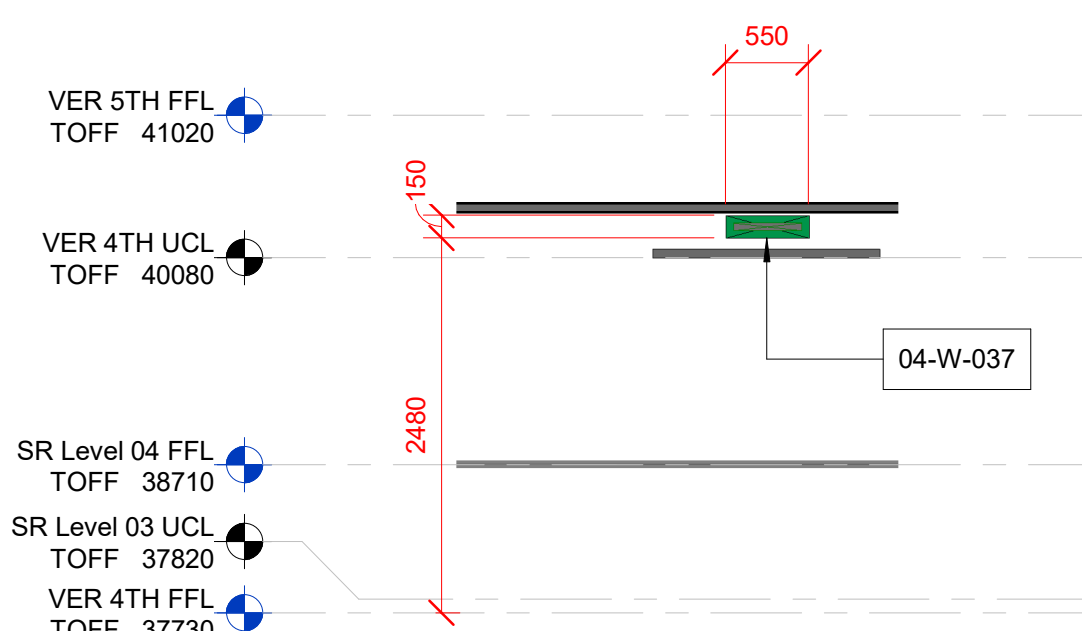

14 Level 04 VSH Builderswork Section 14
SCALE: 1 : 50

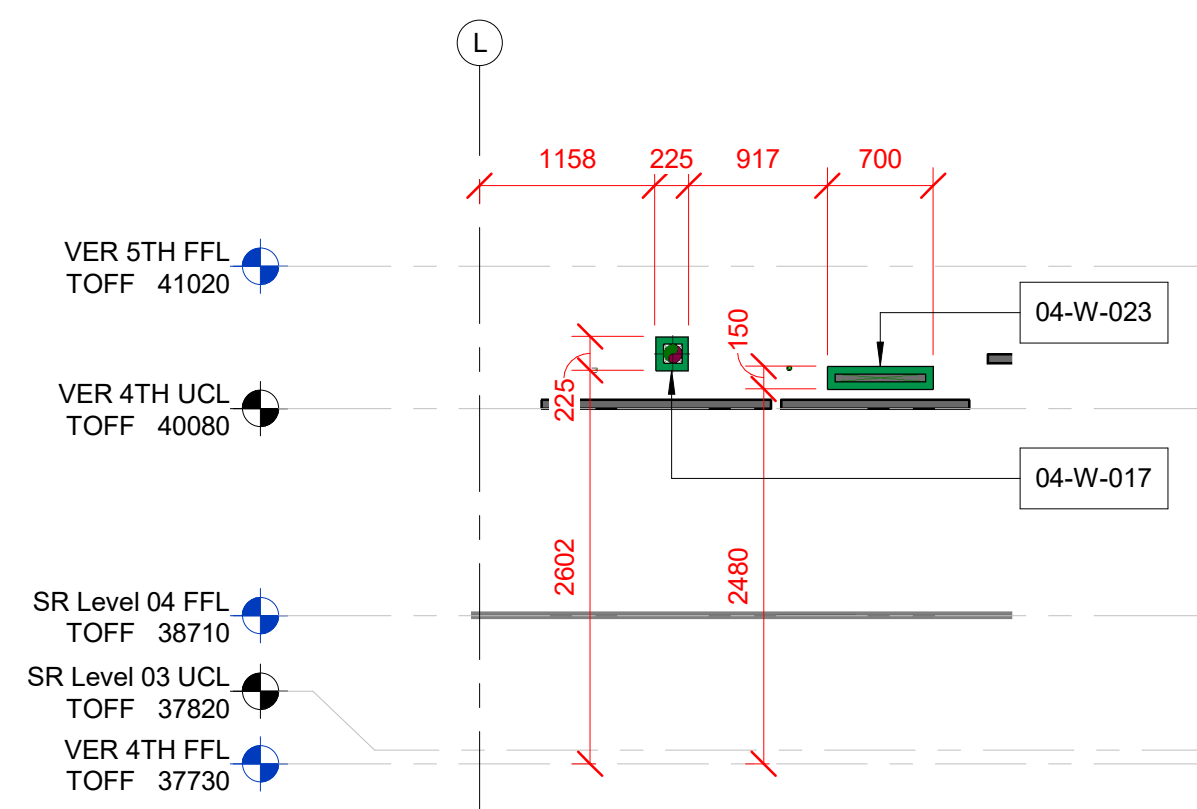

15 Level 04 VSH Builderswork Section 15
SCALE: 1 : 50

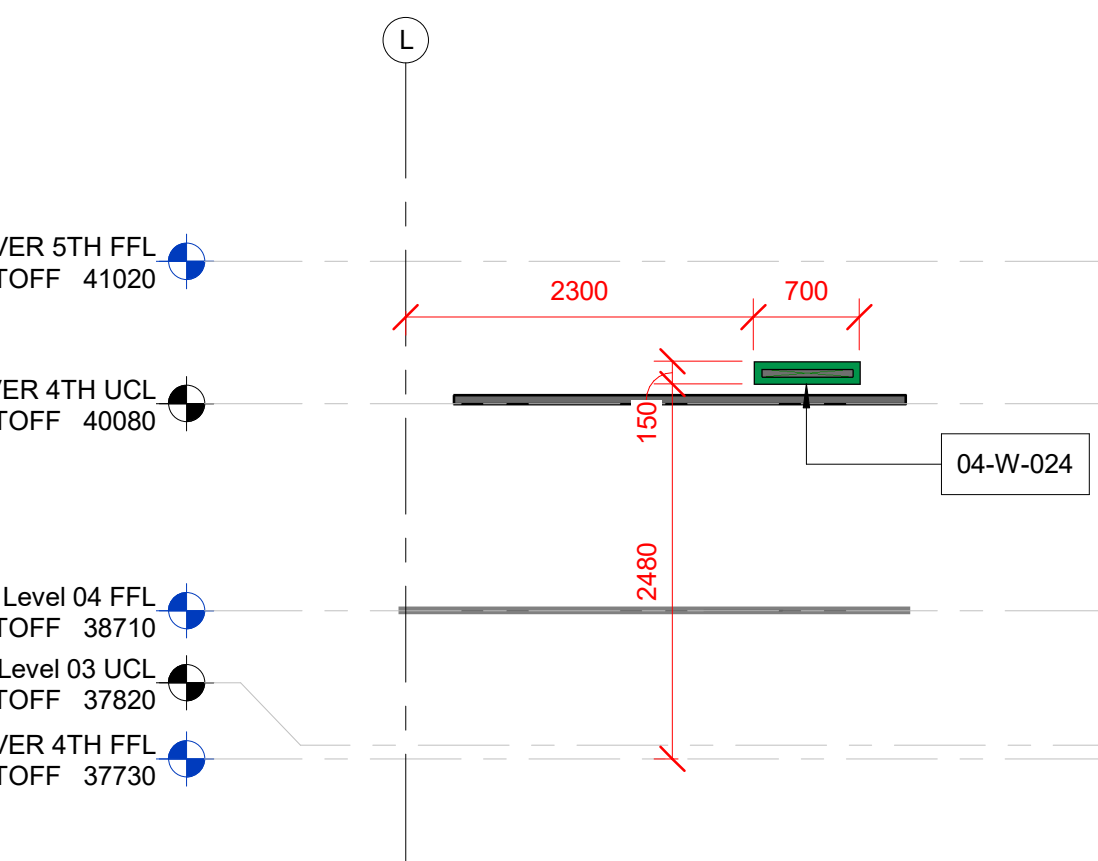

16 Level 04 VSH Builderswork Section 16
SCALE: 1 : 50

NOTES

- THIS DRAWING IS TO BE READ IN CONJUNCTION WITH ALL OTHER DRAWINGS, SPECIFICATIONS & SCHEDULES FOR THIS PROJECT.
- THIS DRAWING SHOULD BE PRINTED IN COLOUR.
- ALL DIMENSIONS ARE IN mm UNLESS INDICATED OTHERWISE.
- SERVICES INSTALLER IS RESPONSIBLE FOR CHECKING & DETAILING INSTALLATION & RAISING ANY CONCERNS TO BOROUGH ENGINEERING SERVICES.

DESIGN TEAM ACTION NOTES

61 Awaiting FINAL HERITAGE WALL/SERVICES DETAIL

ALL HEIGHTS SHOWN FROM
VER 4TH FFL = TOFF 37730

C01	22/08/24	FOR CONSTRUCTION	FB	
P01	19/07/24	FOR APPROVAL	FB	
Rev	Date	Description	Made	Checked
Drawing Status				

FOR CONSTRUCTION



Client
STRUCTURE TONE

Project
21 SOUTHAMPTON ROW/VERNON
SICILIAN HOUSE

Drawing Title
Level 04
Builderswork Sections
Vernon House Layout

Scales @ A0	Drawing No.	Rev
1:50	BQ-6000-VSH-04-DR-X-8035	C01