




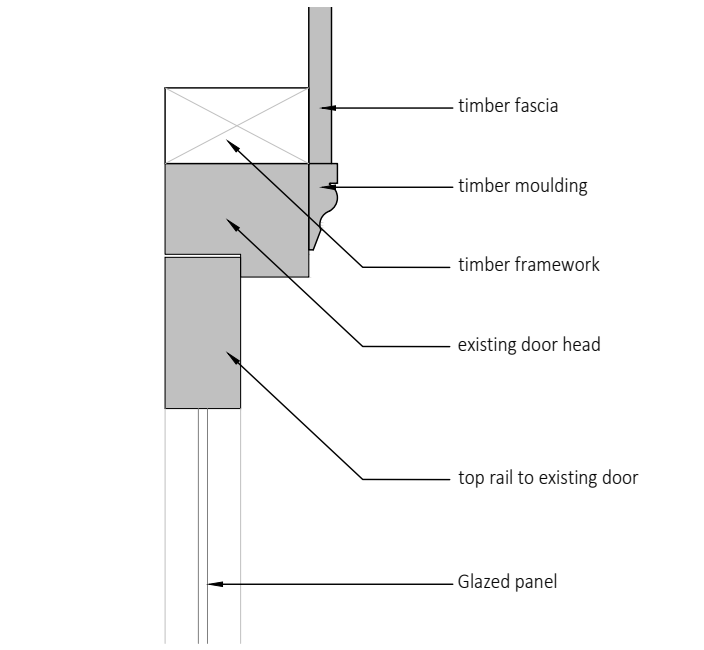


existing door head

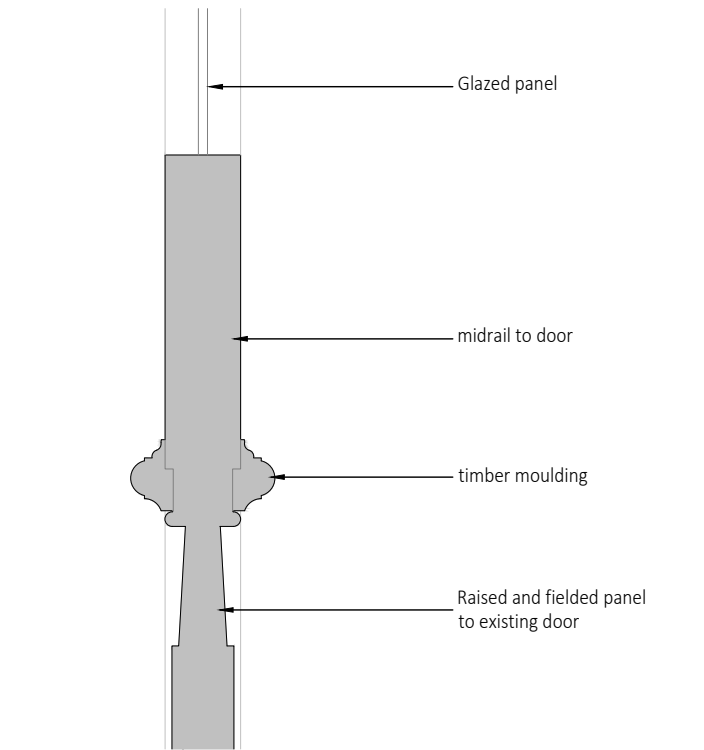


existing mid rail

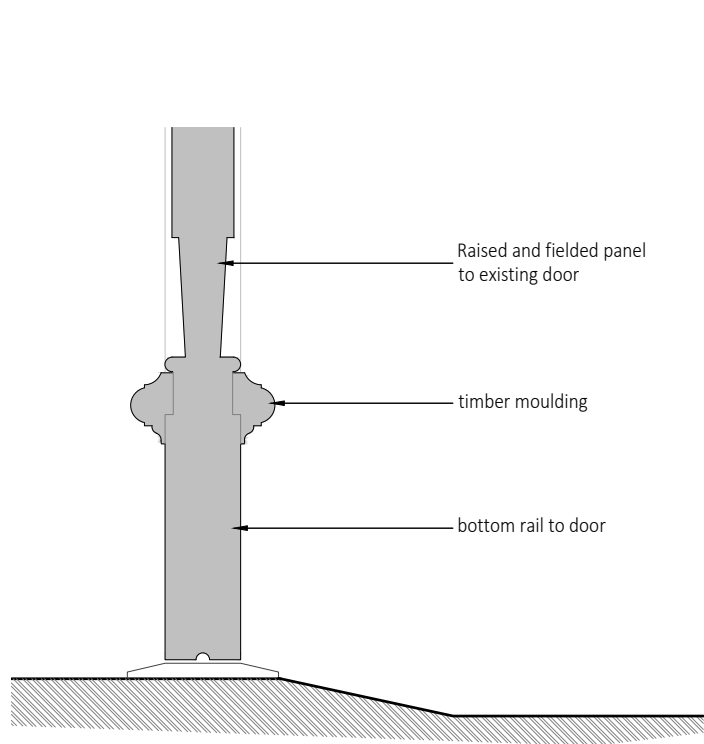


existing bottom rail

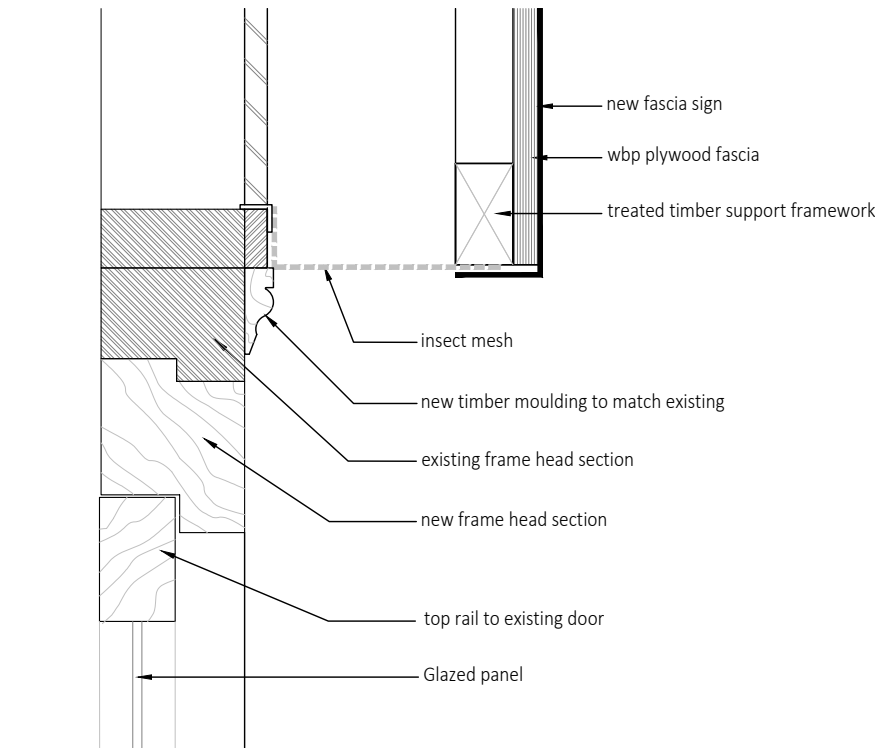


new door head

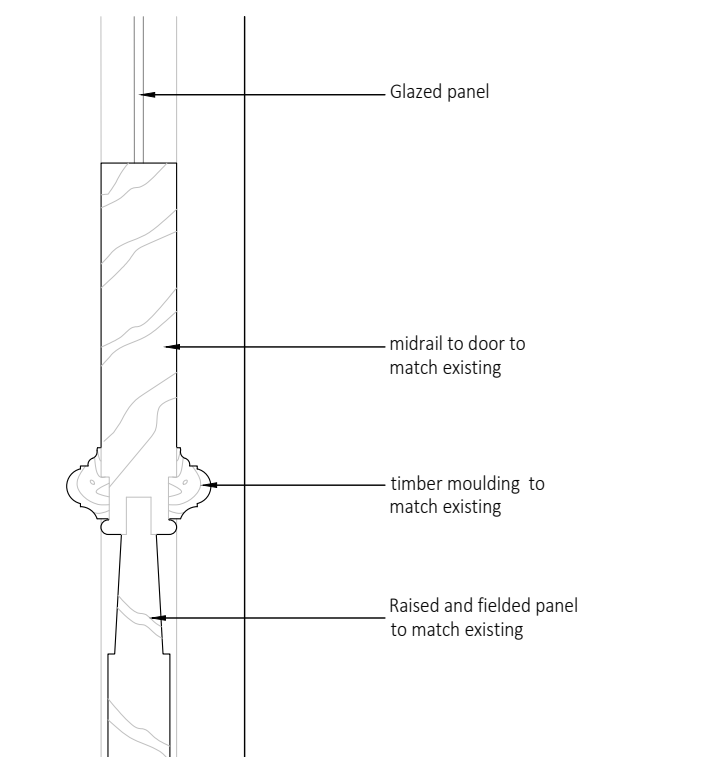


new mid rail

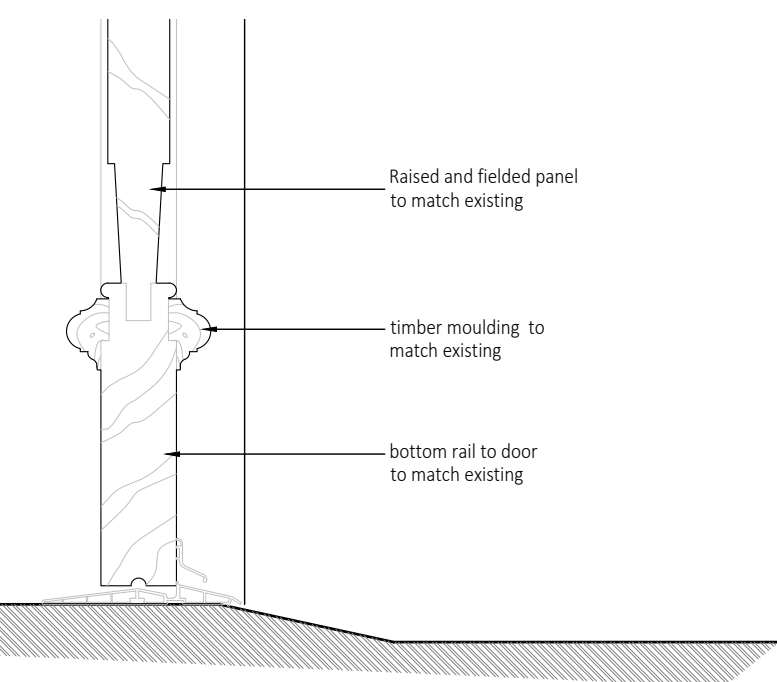


new bottom rail

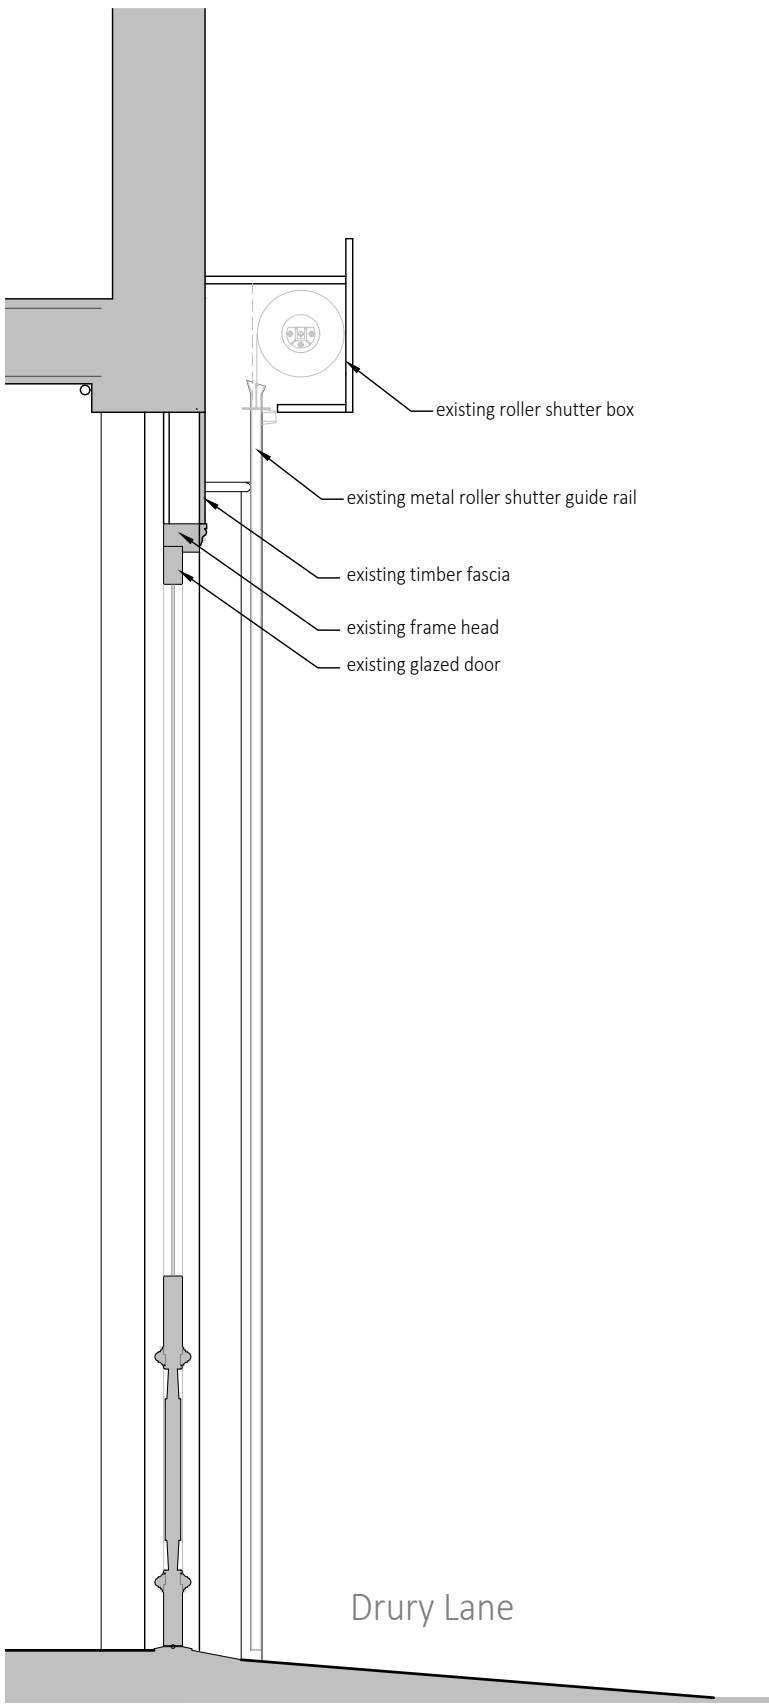


existing section

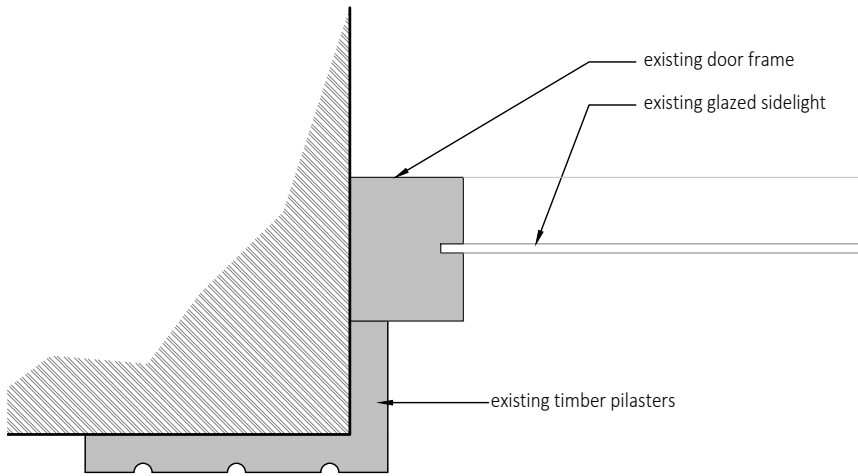


existing pilasters

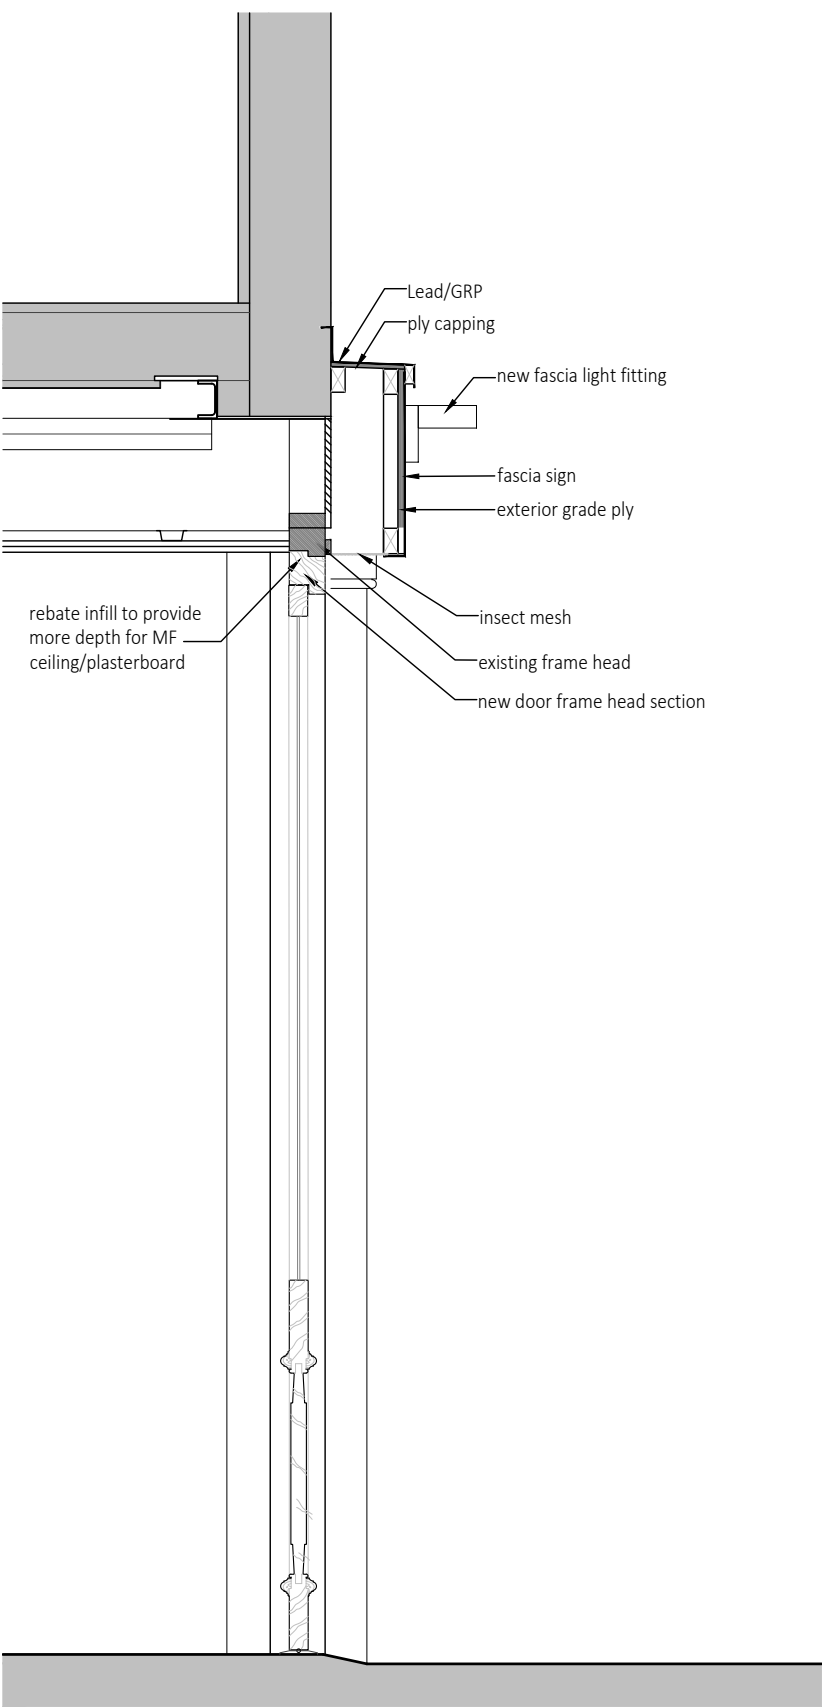


proposed section

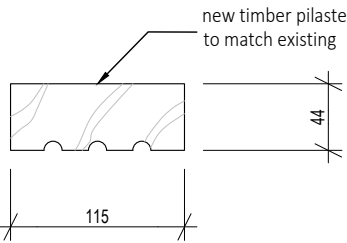


new pilasters

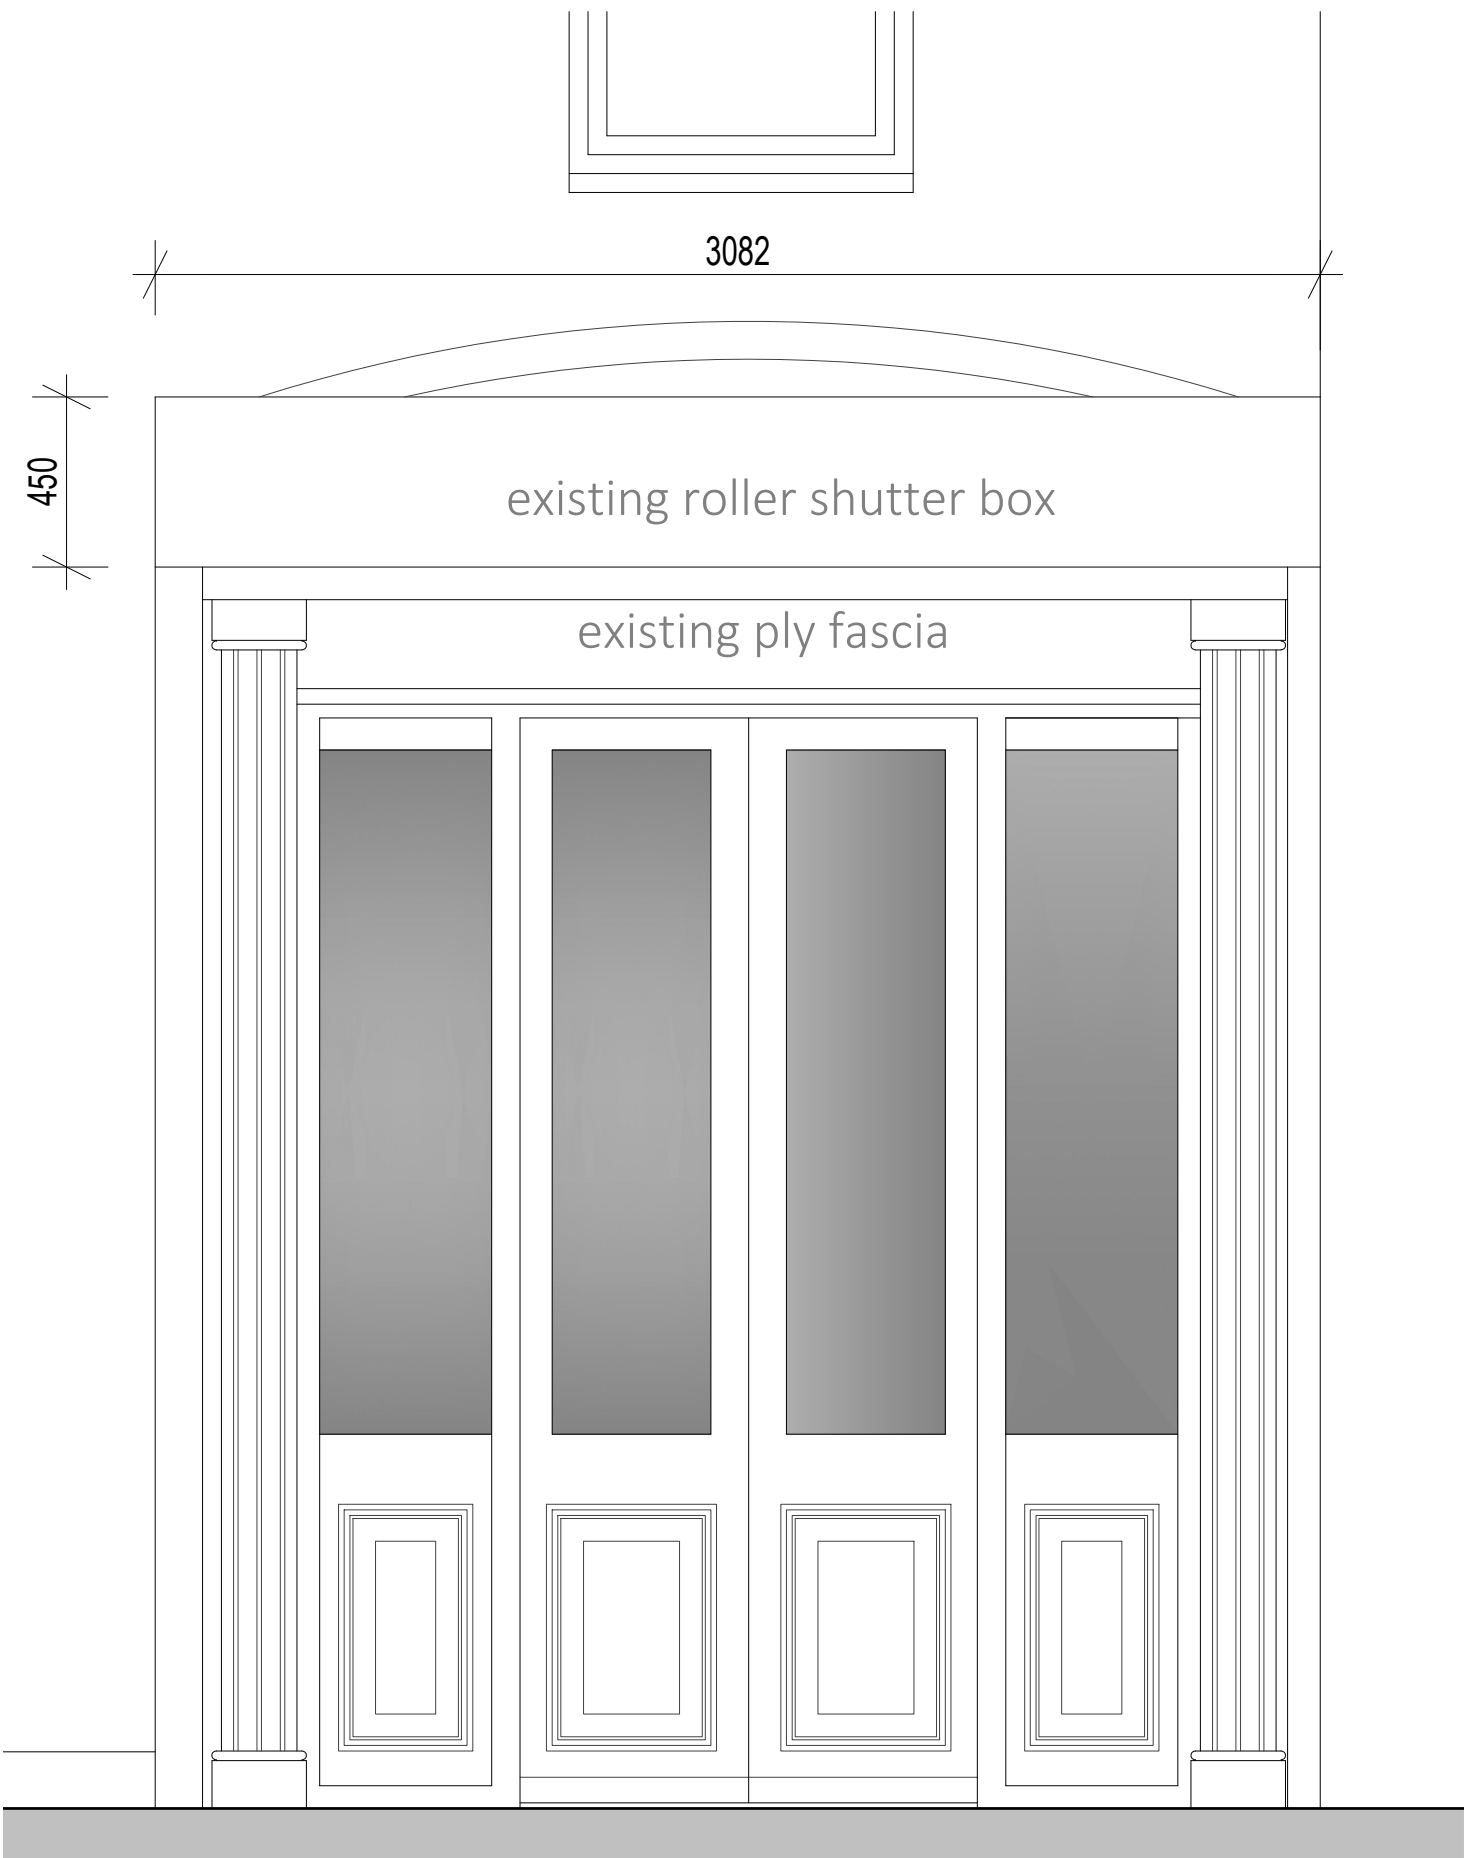


existing elevation

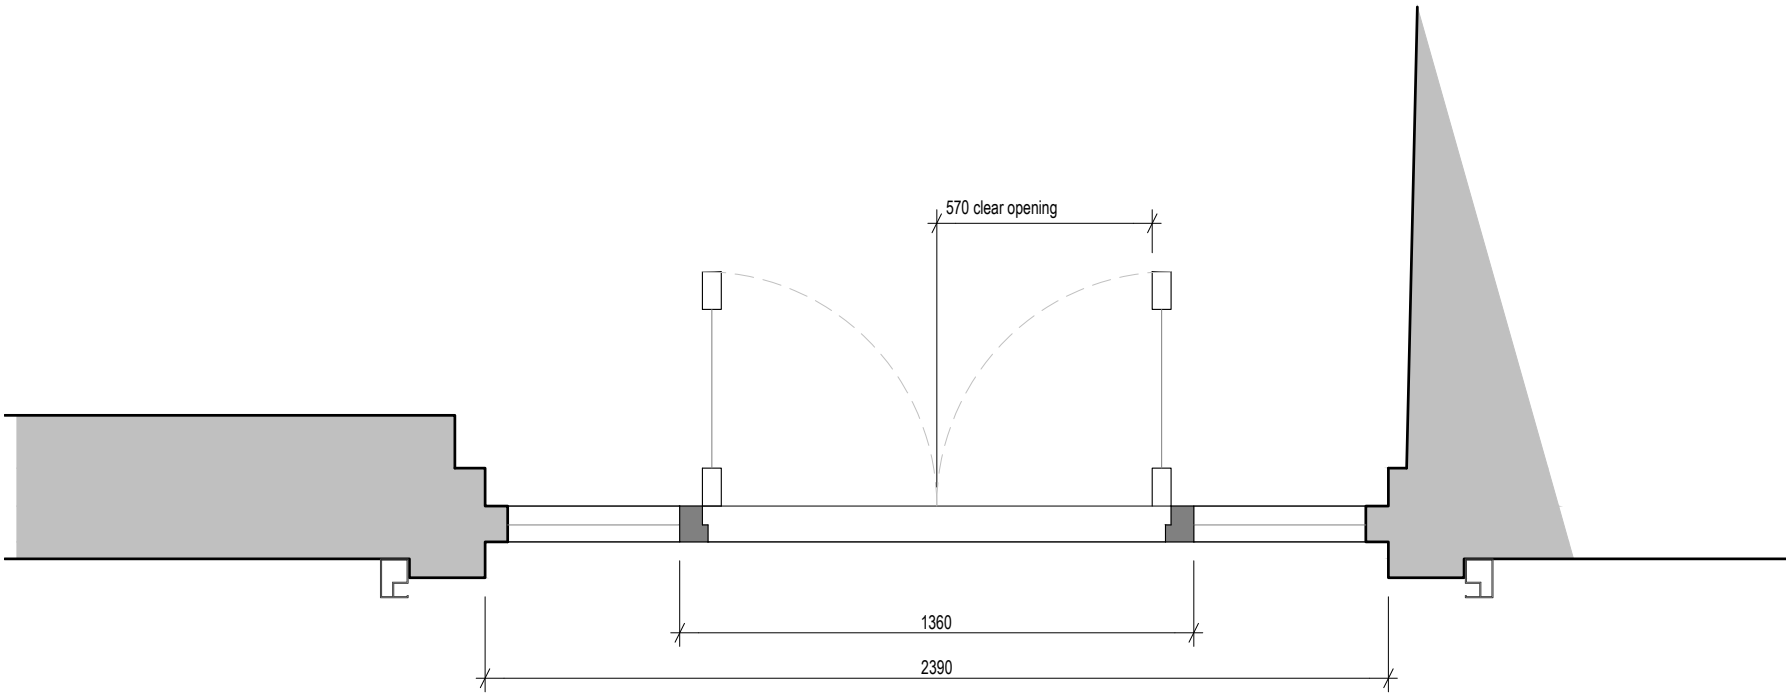

existing plan

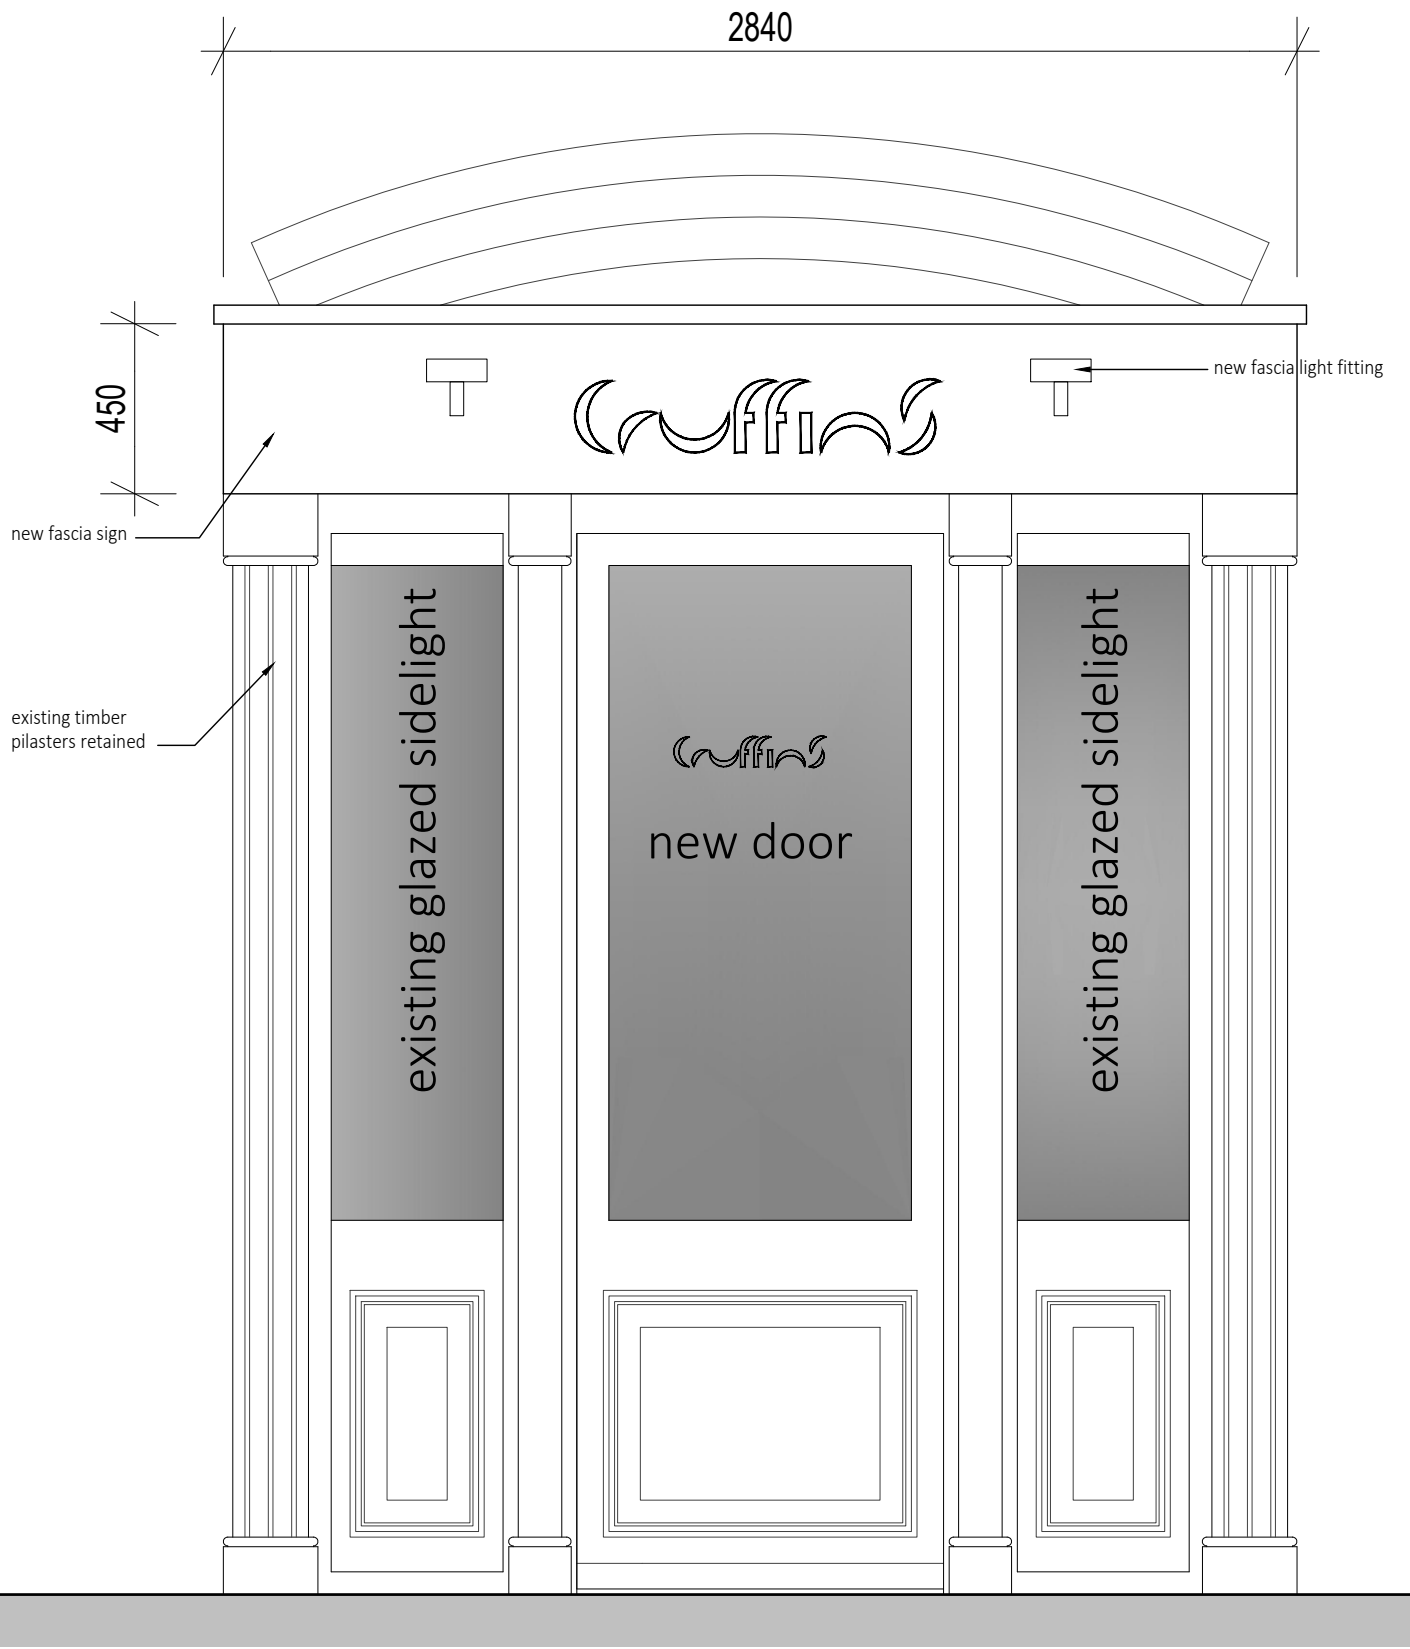

elevation of new door

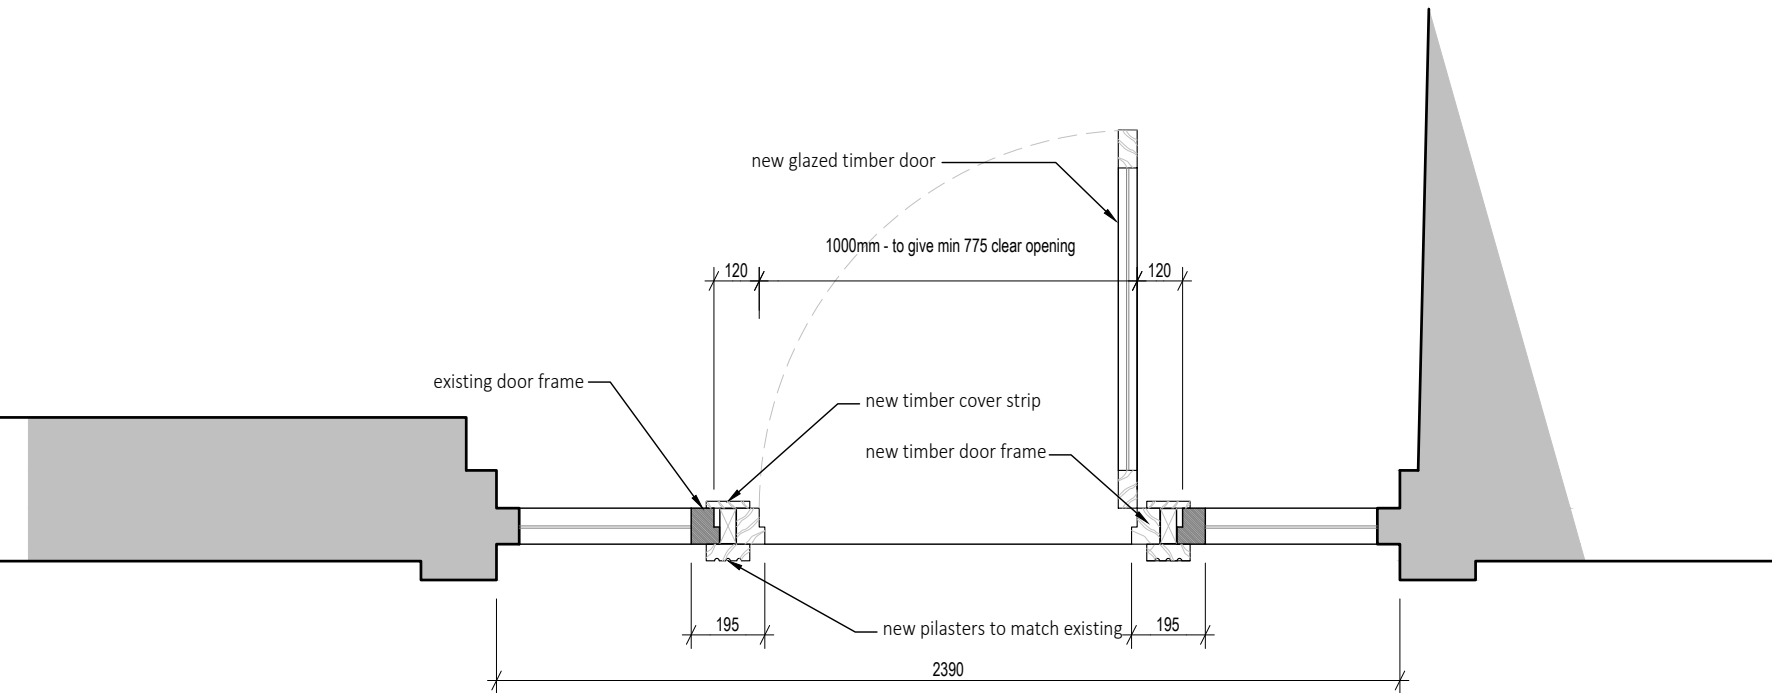

plan showing new single door