


01

Exisitng Kitchen Elevation  
1:20 @ A1

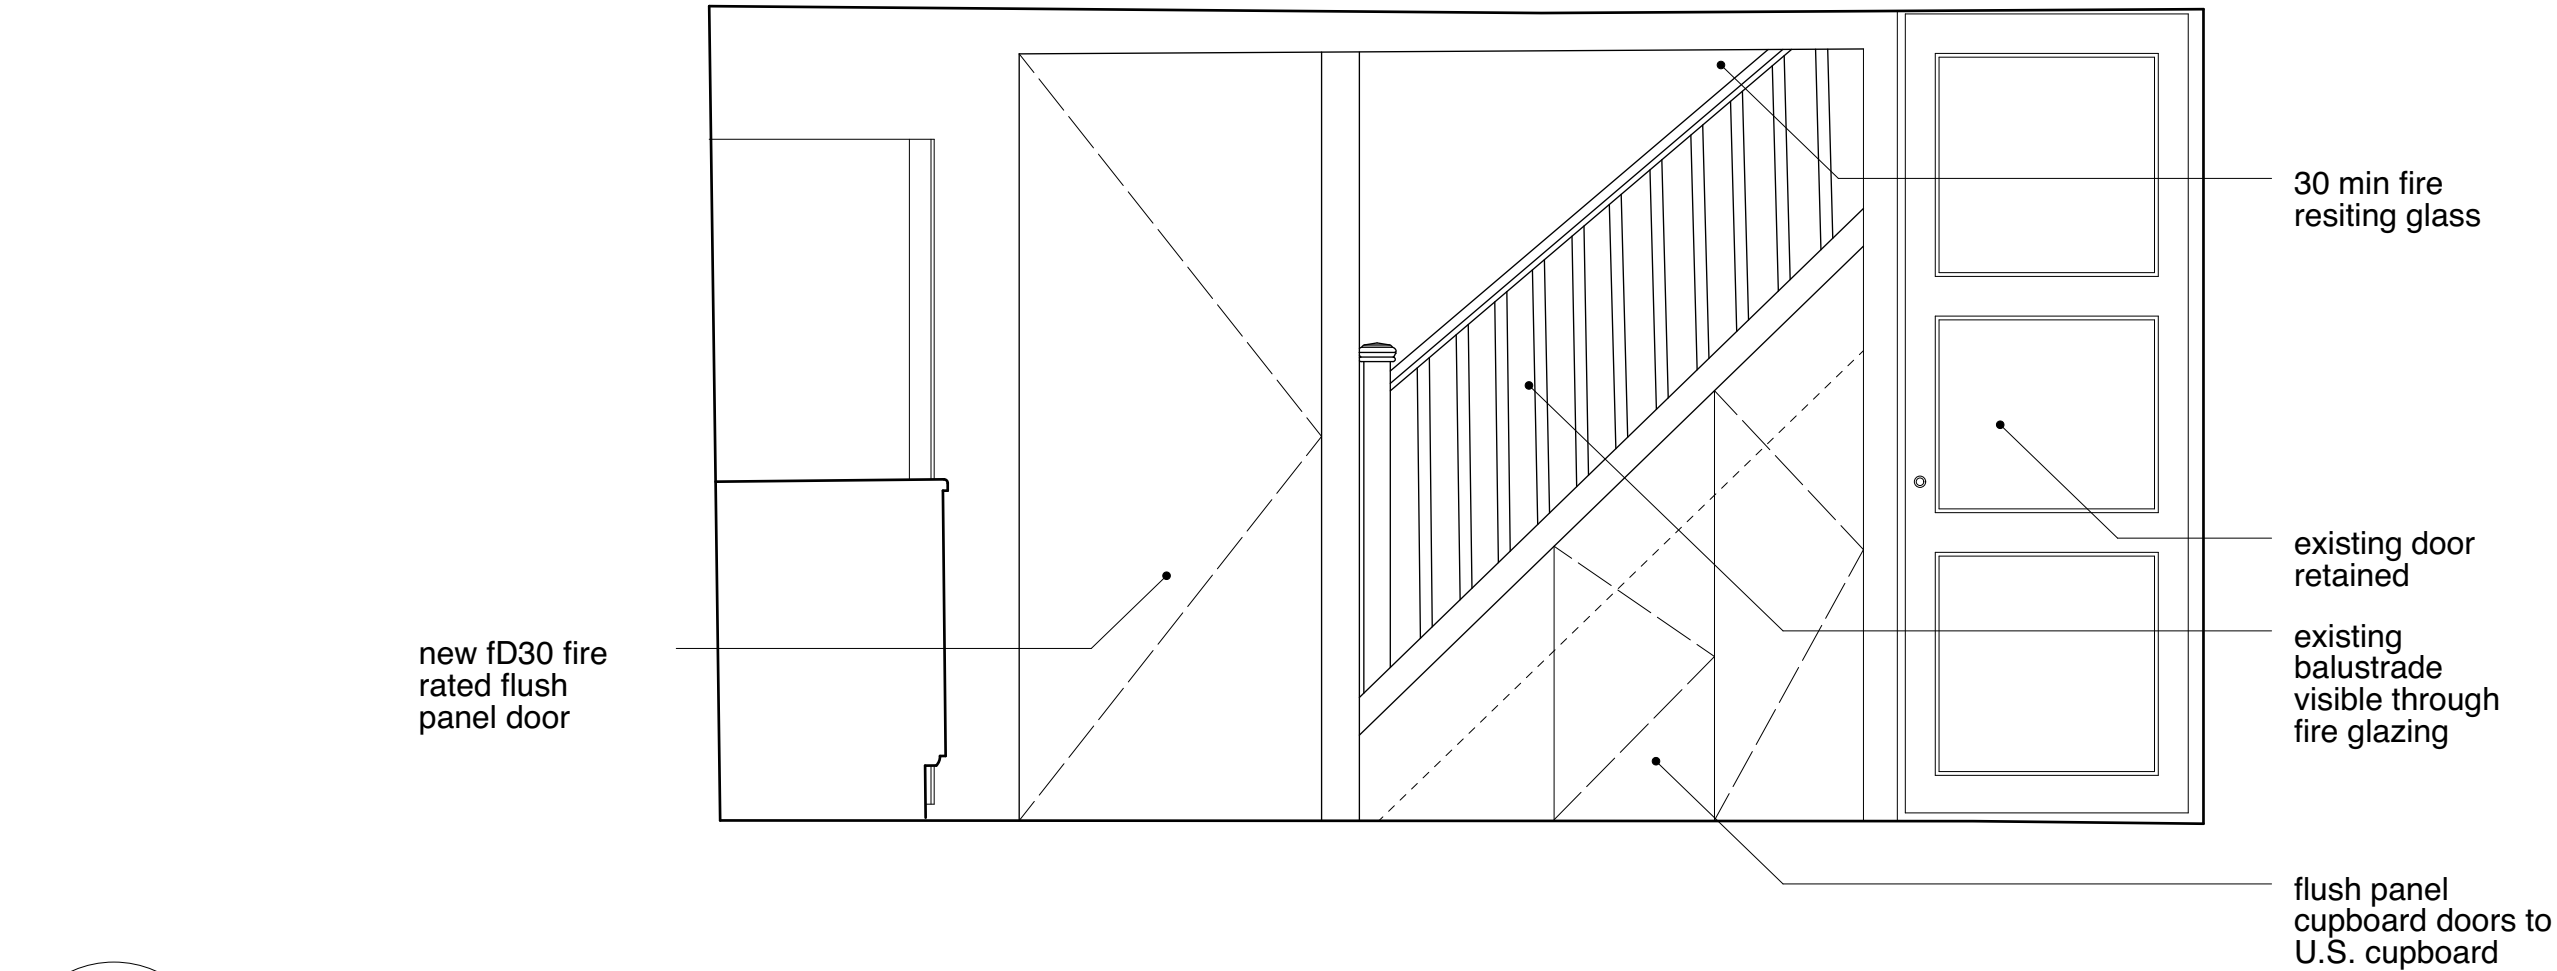

02

Proposed Kitchen Elevation  
1:20 @ A1

<div>Notes</div> <div>These plans and specifications prepared by Robert Dye Architects LLP as instruments of professional service shall remain the property of Robert Dye Architects LLP.</div> <div>These plans may not be copied or re-used without the express written consent of Robert Dye Architects LLP. The use of these plans for construction is permitted only when specifically released for construction reference by a dated authorised signature.</div> <div>These plans are project and site specific and shall only be used for their intended purpose unless otherwise permitted by written consent of Robert Dye Architects LLP.</div> <div>All dimensions shown are indicative and must be double checked on site by the contractor. Any inconsistencies found must be reported to Robert Dye Architects LLP.</div> <div>DO NOT SCALE FROM THE DRAWING</div>		Rev	Date	Notes	<div>robertdye</div> <div>Robert Dye Architects LLP 4 Ella Mews, Cressy Road London NW3 2NH</div> <div>tel: 020 7267 9388 fax: 020 7267 9345</div> <div>www.robertdye.com email: info@robertdye.com</div>			
					project		project no	
					3 Holly Mount		320	
					drawing		scale	
					Lower Ground Floor Ex and Prop Kitchen Elevations		1:20 @ A1	
							drawn by	
							CK	
					drawing no		date	
					PA 305		Febuary 2025	
							dwg status	
							Planning	