



01

Exisiting View to Hall from Drawing Room  
1:20 @ A1

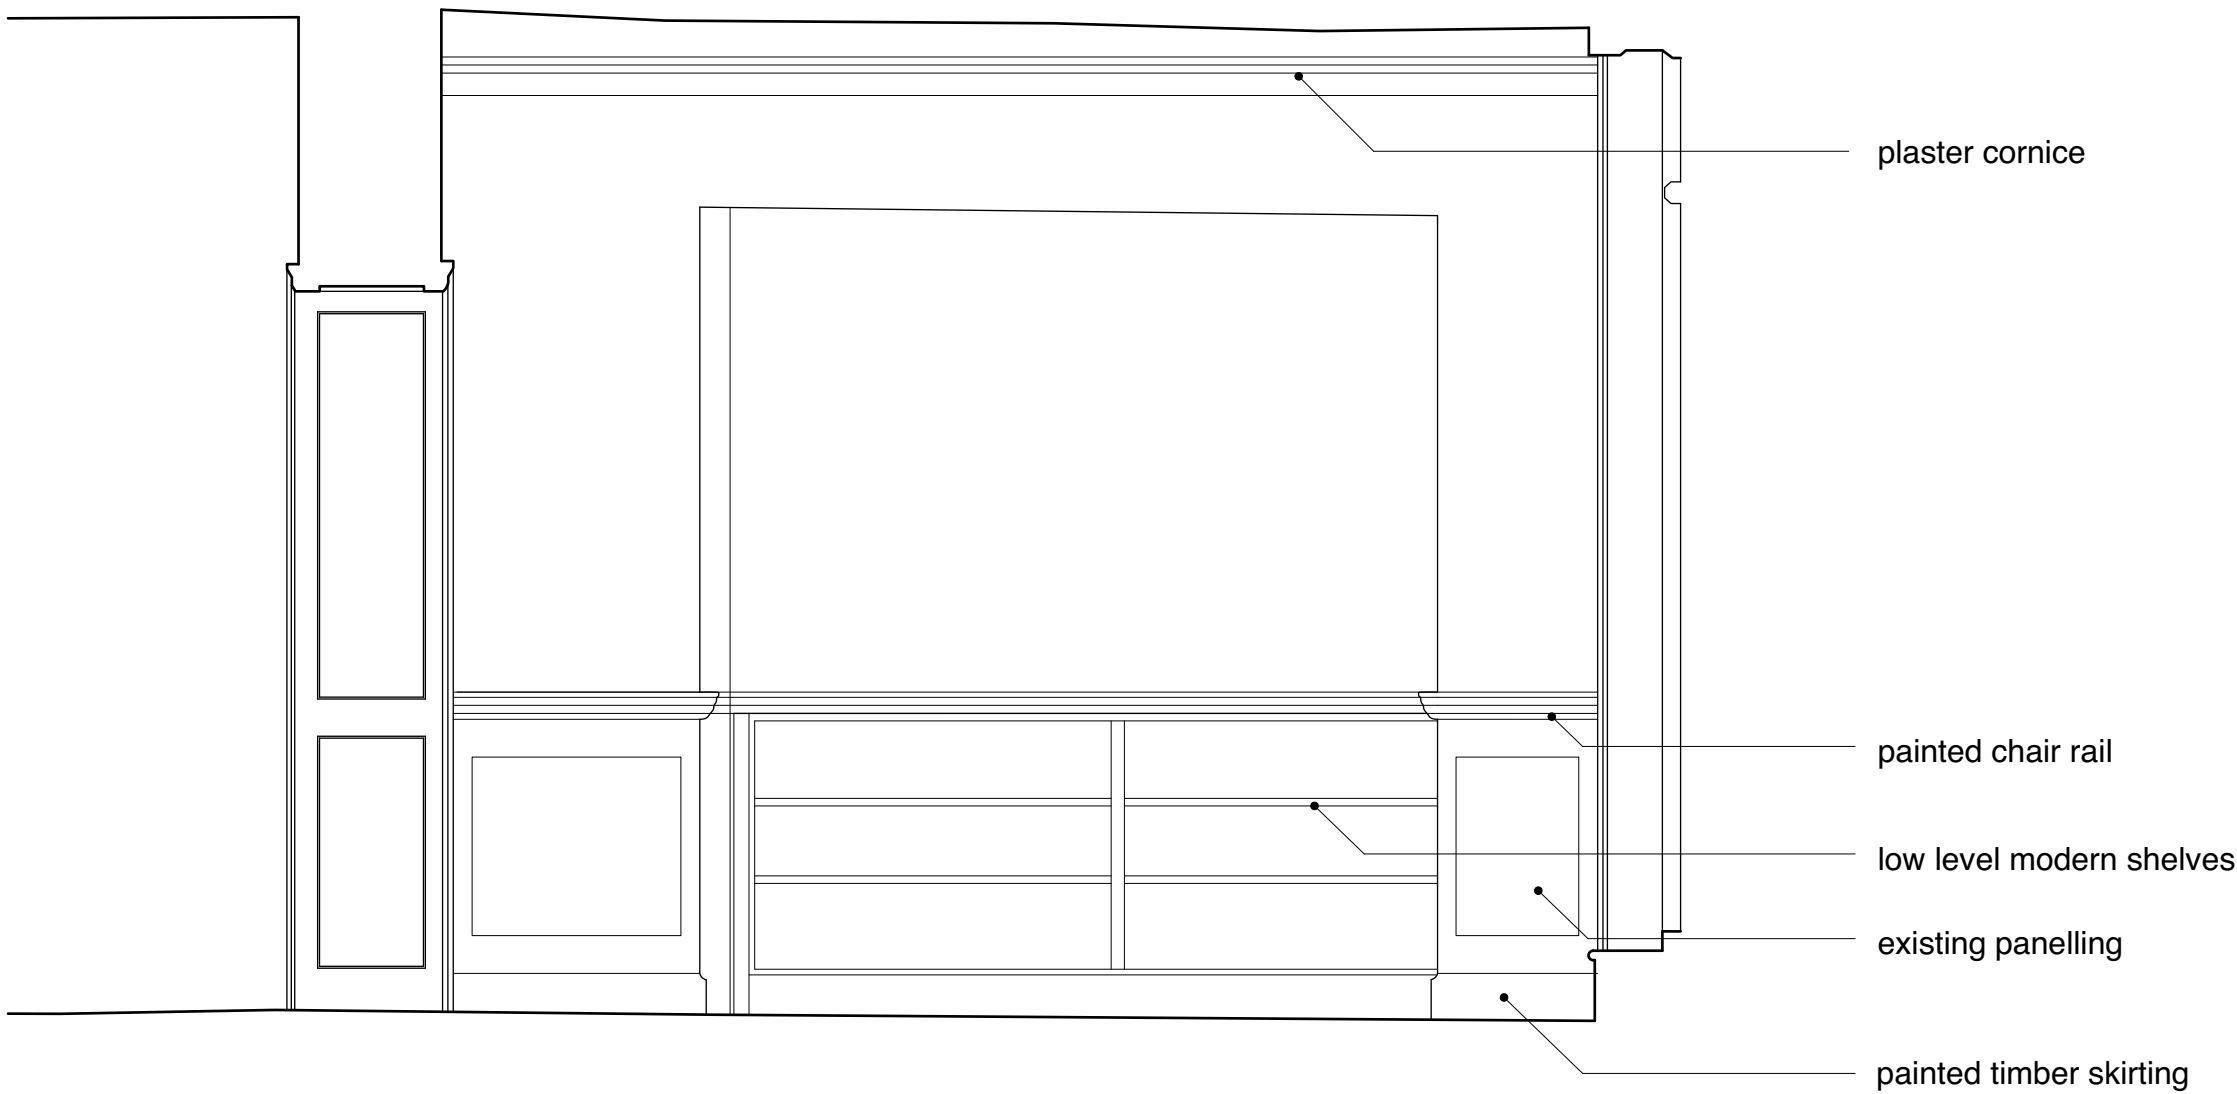

02

Proposed View to Hall from Drawing Room  
1:20 @ A1

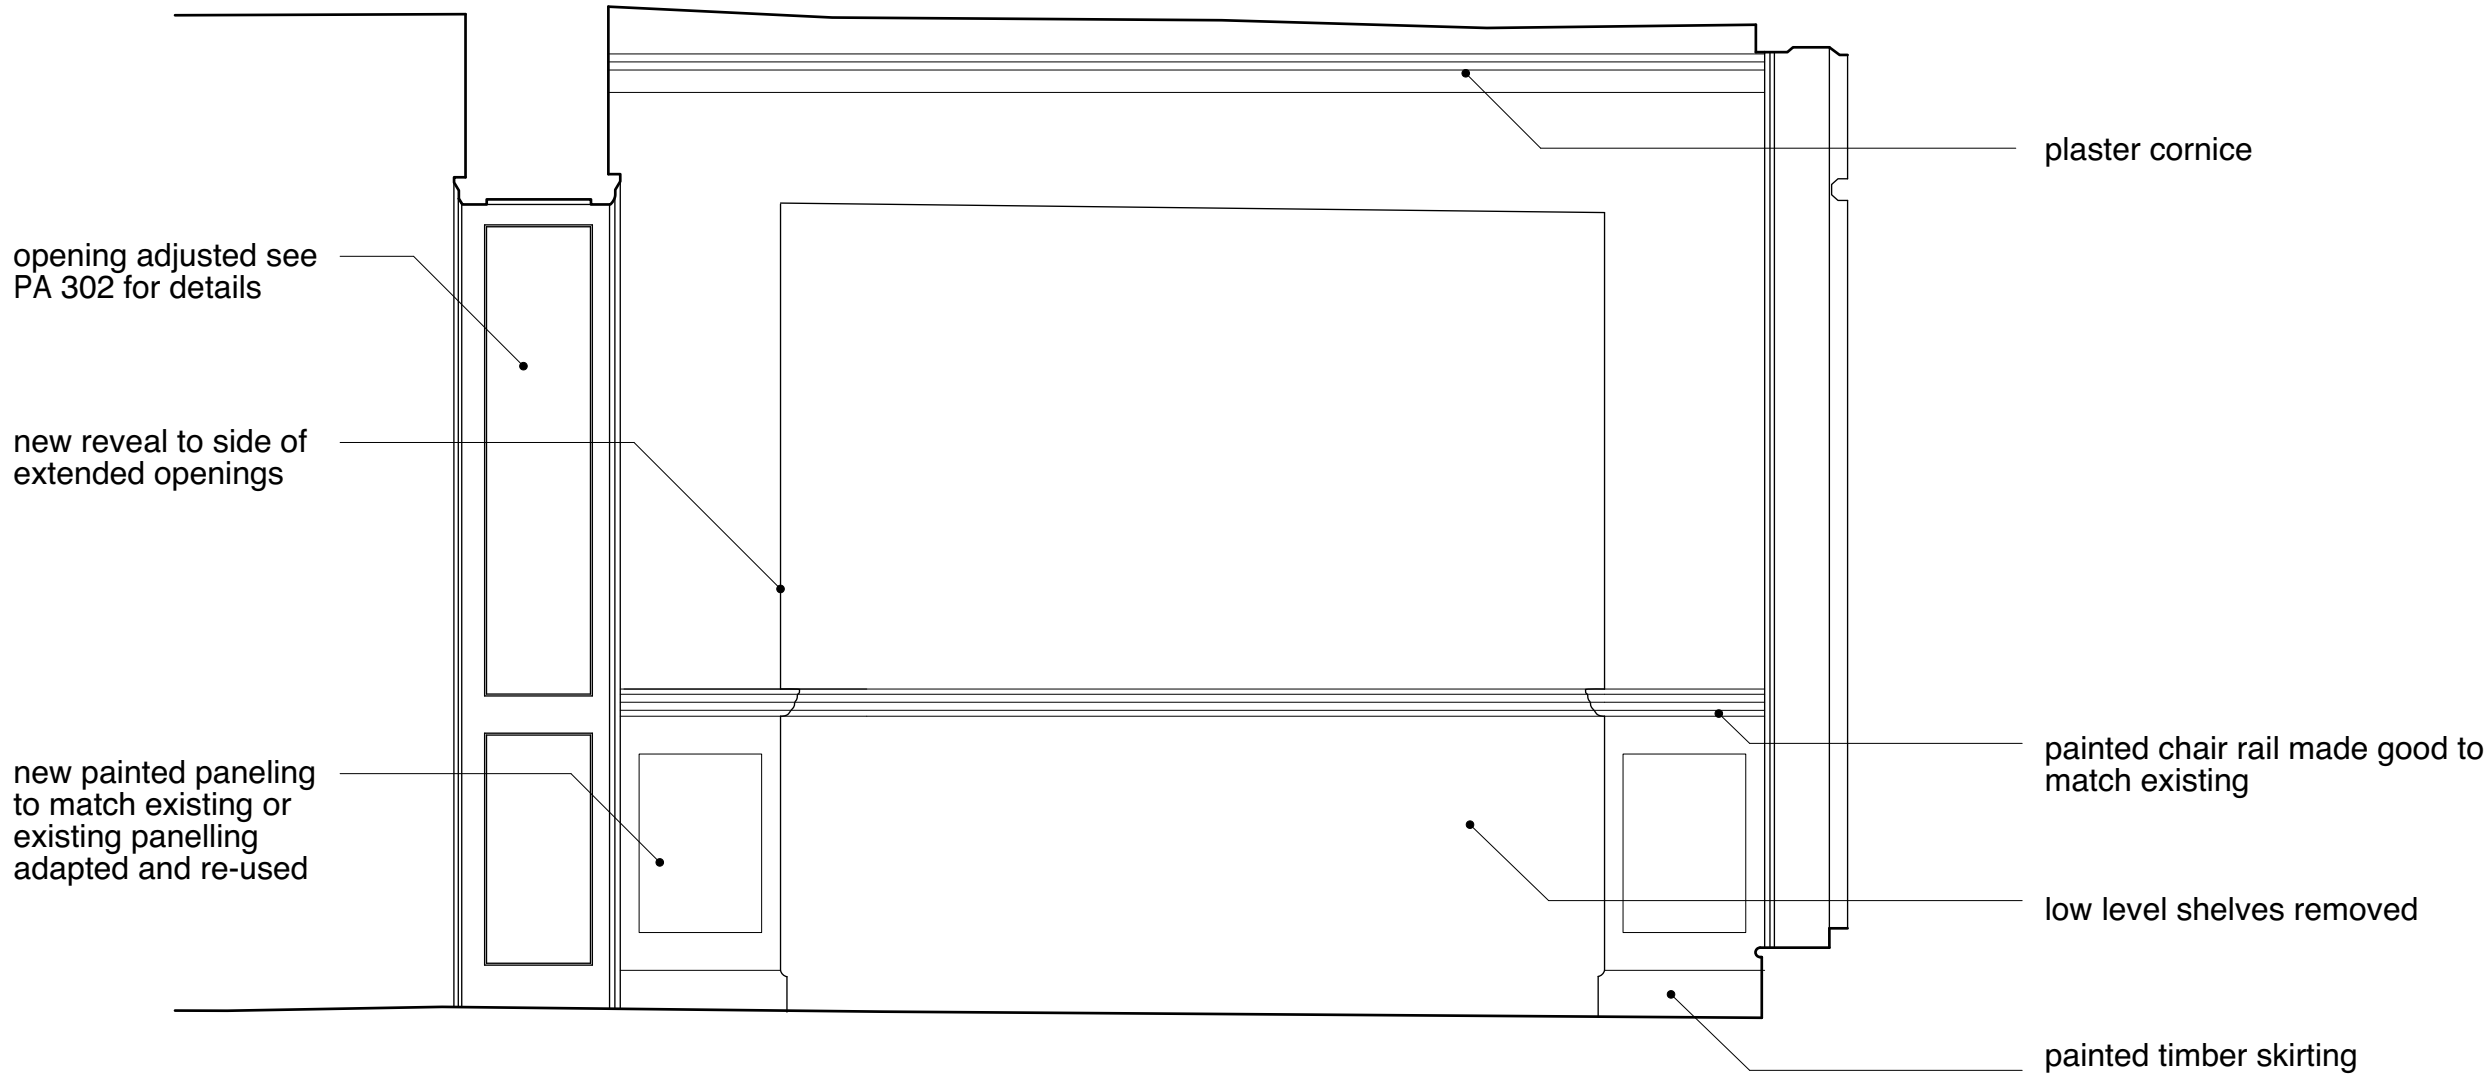

<div>Notes</div> <div>These plans and specifications prepared by Robert Dye Architects LLP as instruments of professional service shall remain the property of Robert Dye Architects LLP.</div> <div>These plans may not be copied or re-used without the express written consent of Robert Dye Architects LLP. The use of these plans for construction is permitted only when specifically released for construction reference by a dated authorised signature.</div> <div>These plans are project and site specific and shall only be used for their intended purpose unless otherwise permitted by written consent of Robert Dye Architects LLP.</div> <div>All dimensions shown are indicative and must be double checked on site by the contractor. Any inconsistencies found must be reported to Robert Dye Architects LLP.</div> <div>DO NOT SCALE FROM THE DRAWING</div>		Rev	Date	Notes	<div>robertdye</div> <div>Robert Dye Architects LLP 4 Ella Mews, Cressy Road London NW3 2NH</div> <div>tel: 020 7267 9388 fax: 020 7267 9345</div> <div>www.robertdye.com email: info@robertdye.com</div>	
					project	project no
					3 Holly Mount	320
					drawing	scale
						1:20 @ A1
					Upper Ground Floor Hall Room Elevations	
					drawing no	drawn by
						CK
					PA 304	date
						February 2025
					/	dwg status
						Planning