


0 - step adjusted to suit new door to storage re-using historic door

② - existing later plastic pipes removed, replaced with new cast effect downpipe and hopper, joined at low level to existing pipes

③ - extended new parapet, with skylight behind, bricks with flemmish bond with lime mortar to match existing brickwork

④ - first floor soil pipe reconnected to existing SVP

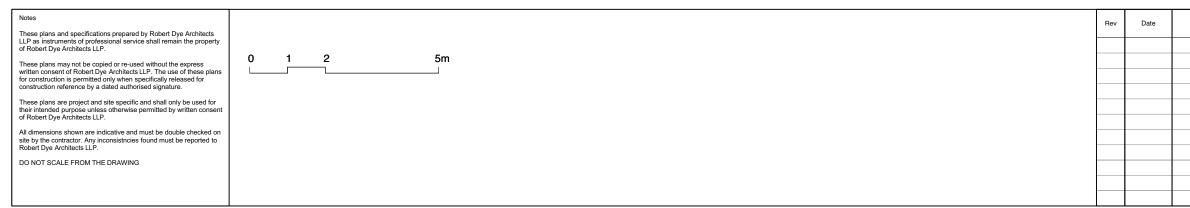

Notes	robert dye		
	Robert Dye Architects LLP 4 Ella Mews, Cressy Road London NW3 2NH		
	tel: 020 7267 9388 fax: 020 7267 9345 e	www.robertdye.com email: info@robertdye.com	
	3 Holly Mount		project no 320
	drawing Proposed Section BB		scale 1:100 @ A3 drawn by CK
	drawing no PA 102	rev /	date Febuary 2025 dwg status Information