



to

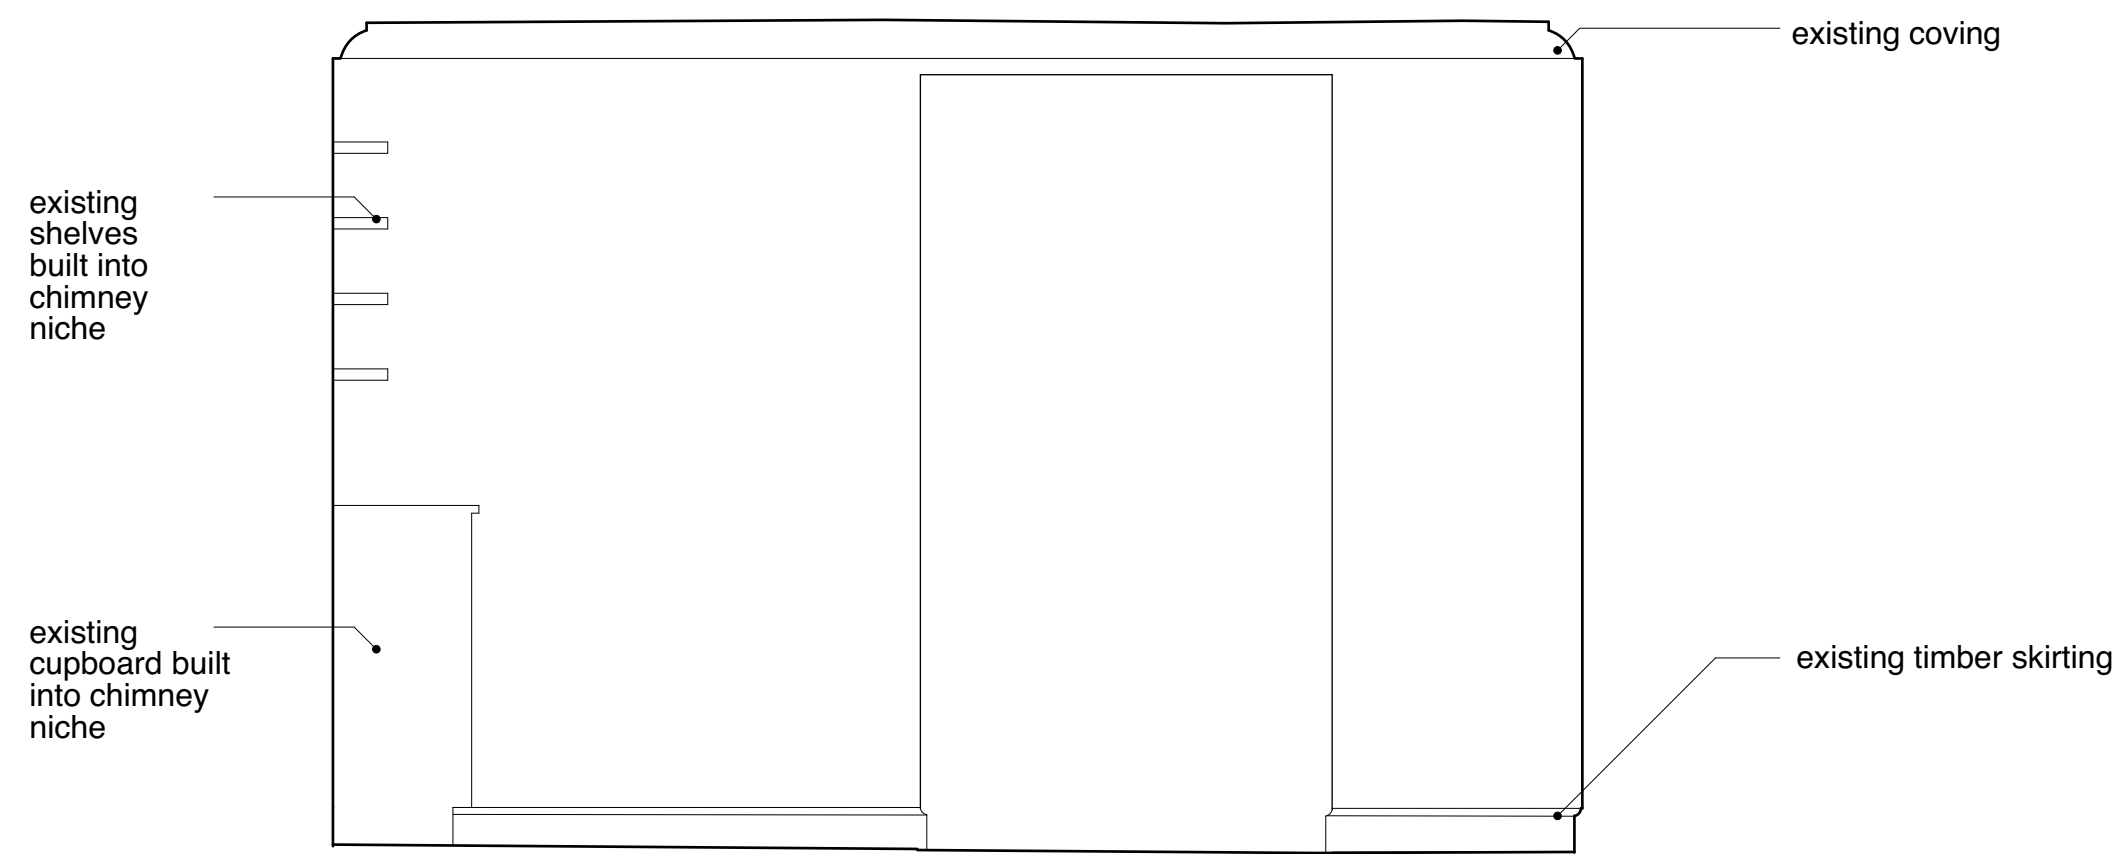


01 Existing Kitchen Elevation
1:20 @ A1

03 Existing Dining Room Elevation
1:20 @ A1

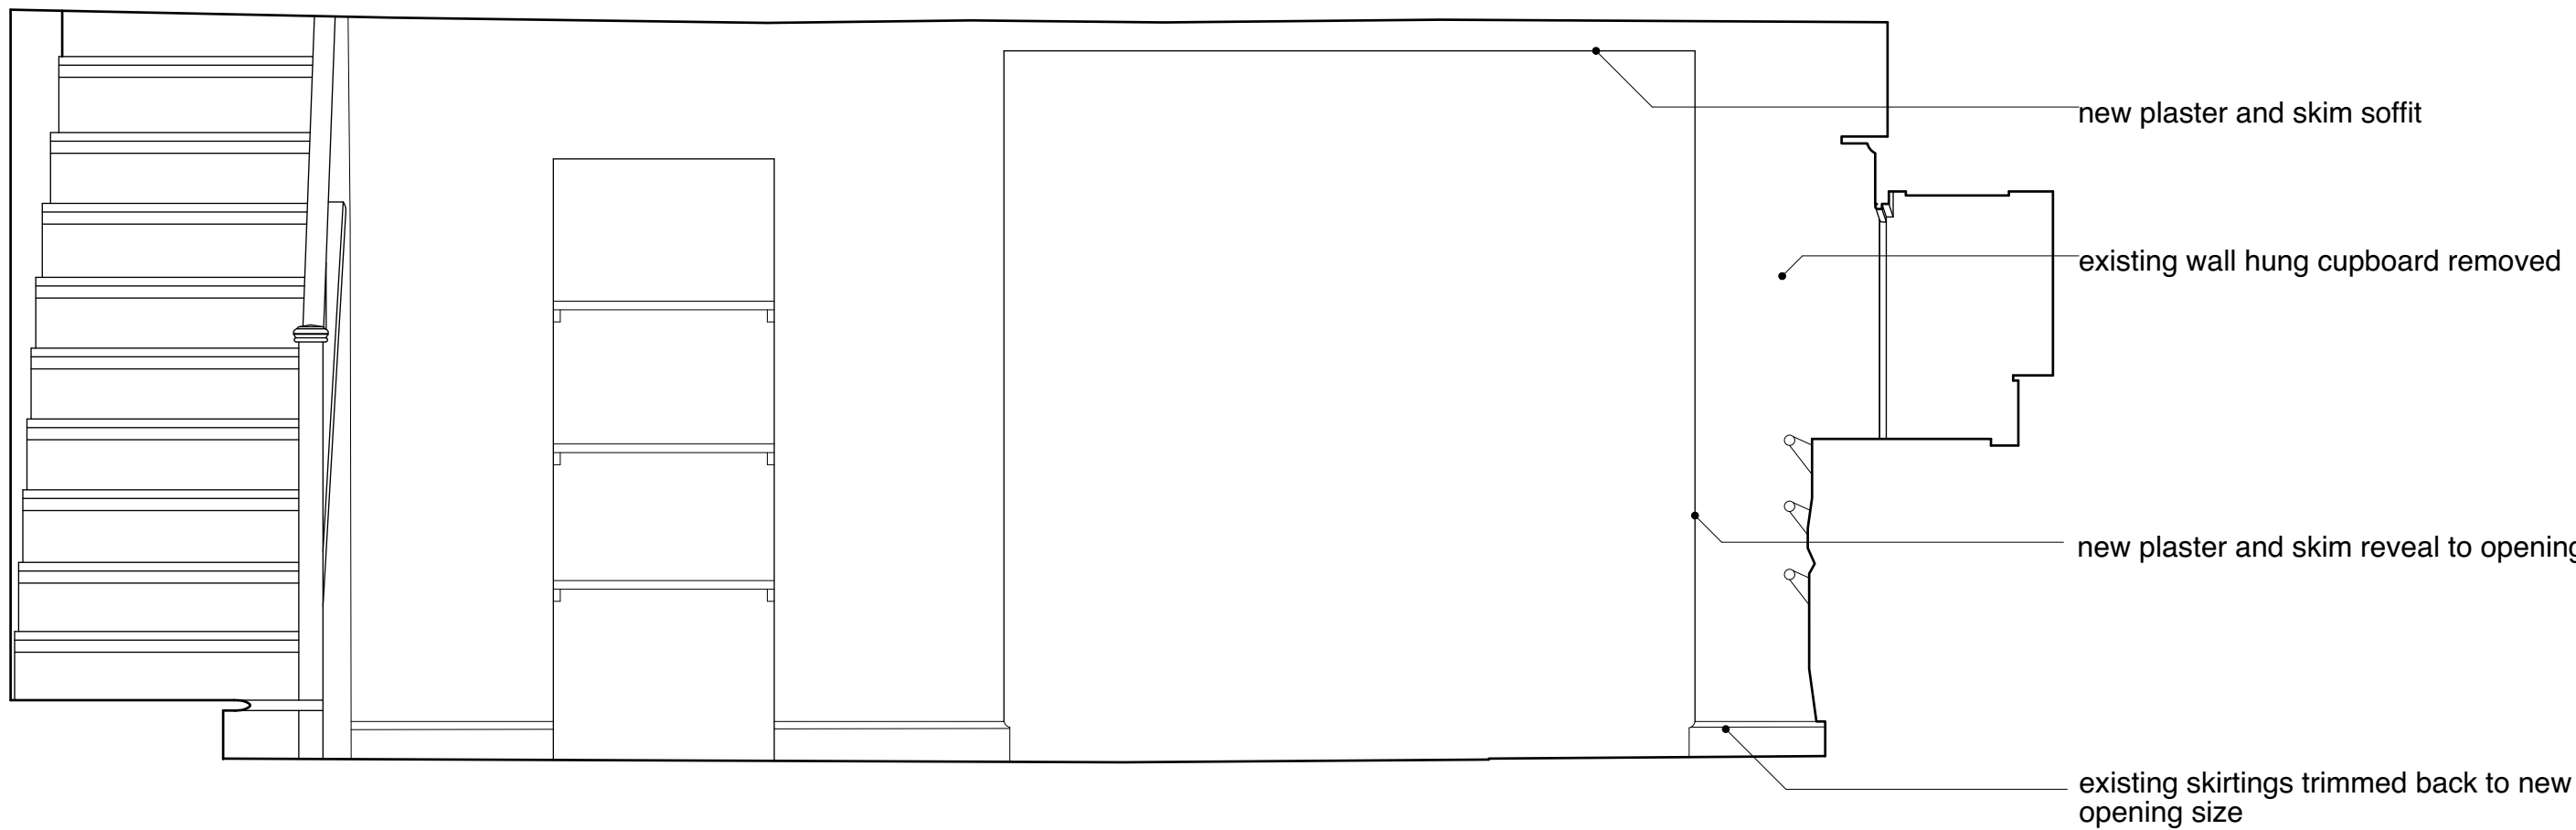

02 Proposed Kitchen Elevation
1:20 @ A1

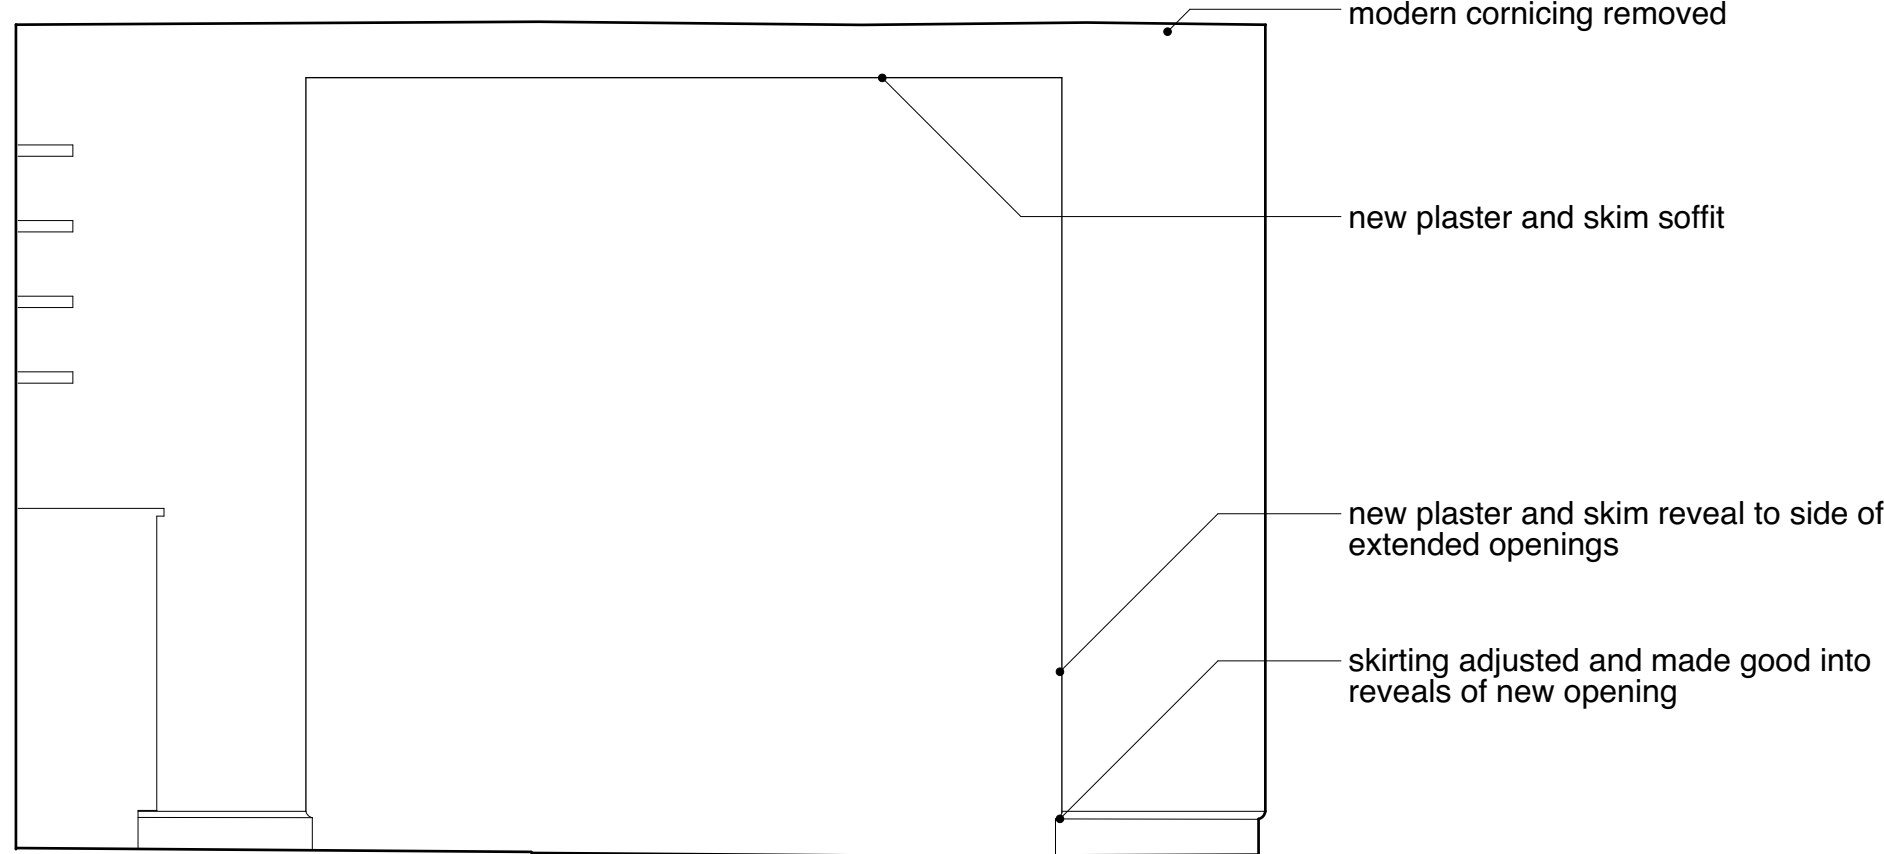

04 Proposed Dining Room Elevation
1:20 @ A1

<div>Notes</div> <div>These plans and specifications prepared by Robert Dye Architects LLP as instruments of professional service shall remain the property of Robert Dye Architects LLP.</div> <div>These plans may not be copied or re-used without the express written consent of Robert Dye Architects LLP. The use of these plans for construction is permitted only when specifically released for construction reference by a dated authorised signature.</div> <div>These plans are project and site specific and shall only be used for their intended purpose unless otherwise permitted by written consent of Robert Dye Architects LLP.</div> <div>All dimensions shown are indicative and must be double checked on site by the contractor. Any inconsistencies found must be reported to Robert Dye Architects LLP.</div> <div>DO NOT SCALE FROM THE DRAWING</div>	Rev	Date	Notes	<div>robertdye</div> <div>Robert Dye Architects LLP 4 Ella Mews, Cressy Road London NW3 2NH</div> <div>tel: 020 7267 9388 fax: 020 7267 9345</div> <div>www.robertdye.com email: info@robertdye.com</div> <table><tr><td>project</td><td>3 Holly Mount</td><td>project no</td><td>320</td></tr><tr><td>drawing</td><td>Lower Ground Floor Existing and Proposed Elevations</td><td>scale</td><td>1:20 @ A1</td></tr><tr><td>drawing no</td><td>PA 301</td><td>rev</td><td>/</td></tr><tr><td></td><td></td><td>date</td><td>Febuary 2025</td></tr><tr><td></td><td></td><td>dwg status</td><td>Planning</td></tr></table>	project	3 Holly Mount	project no	320	drawing	Lower Ground Floor Existing and Proposed Elevations	scale	1:20 @ A1	drawing no	PA 301	rev	/			date	Febuary 2025			dwg status	Planning
	project	3 Holly Mount	project no	320																				
	drawing	Lower Ground Floor Existing and Proposed Elevations	scale	1:20 @ A1																				
	drawing no	PA 301	rev	/																				
			date	Febuary 2025																				
			dwg status	Planning																				