




01 Existing Living Room Elevation  
1:20 @ A1

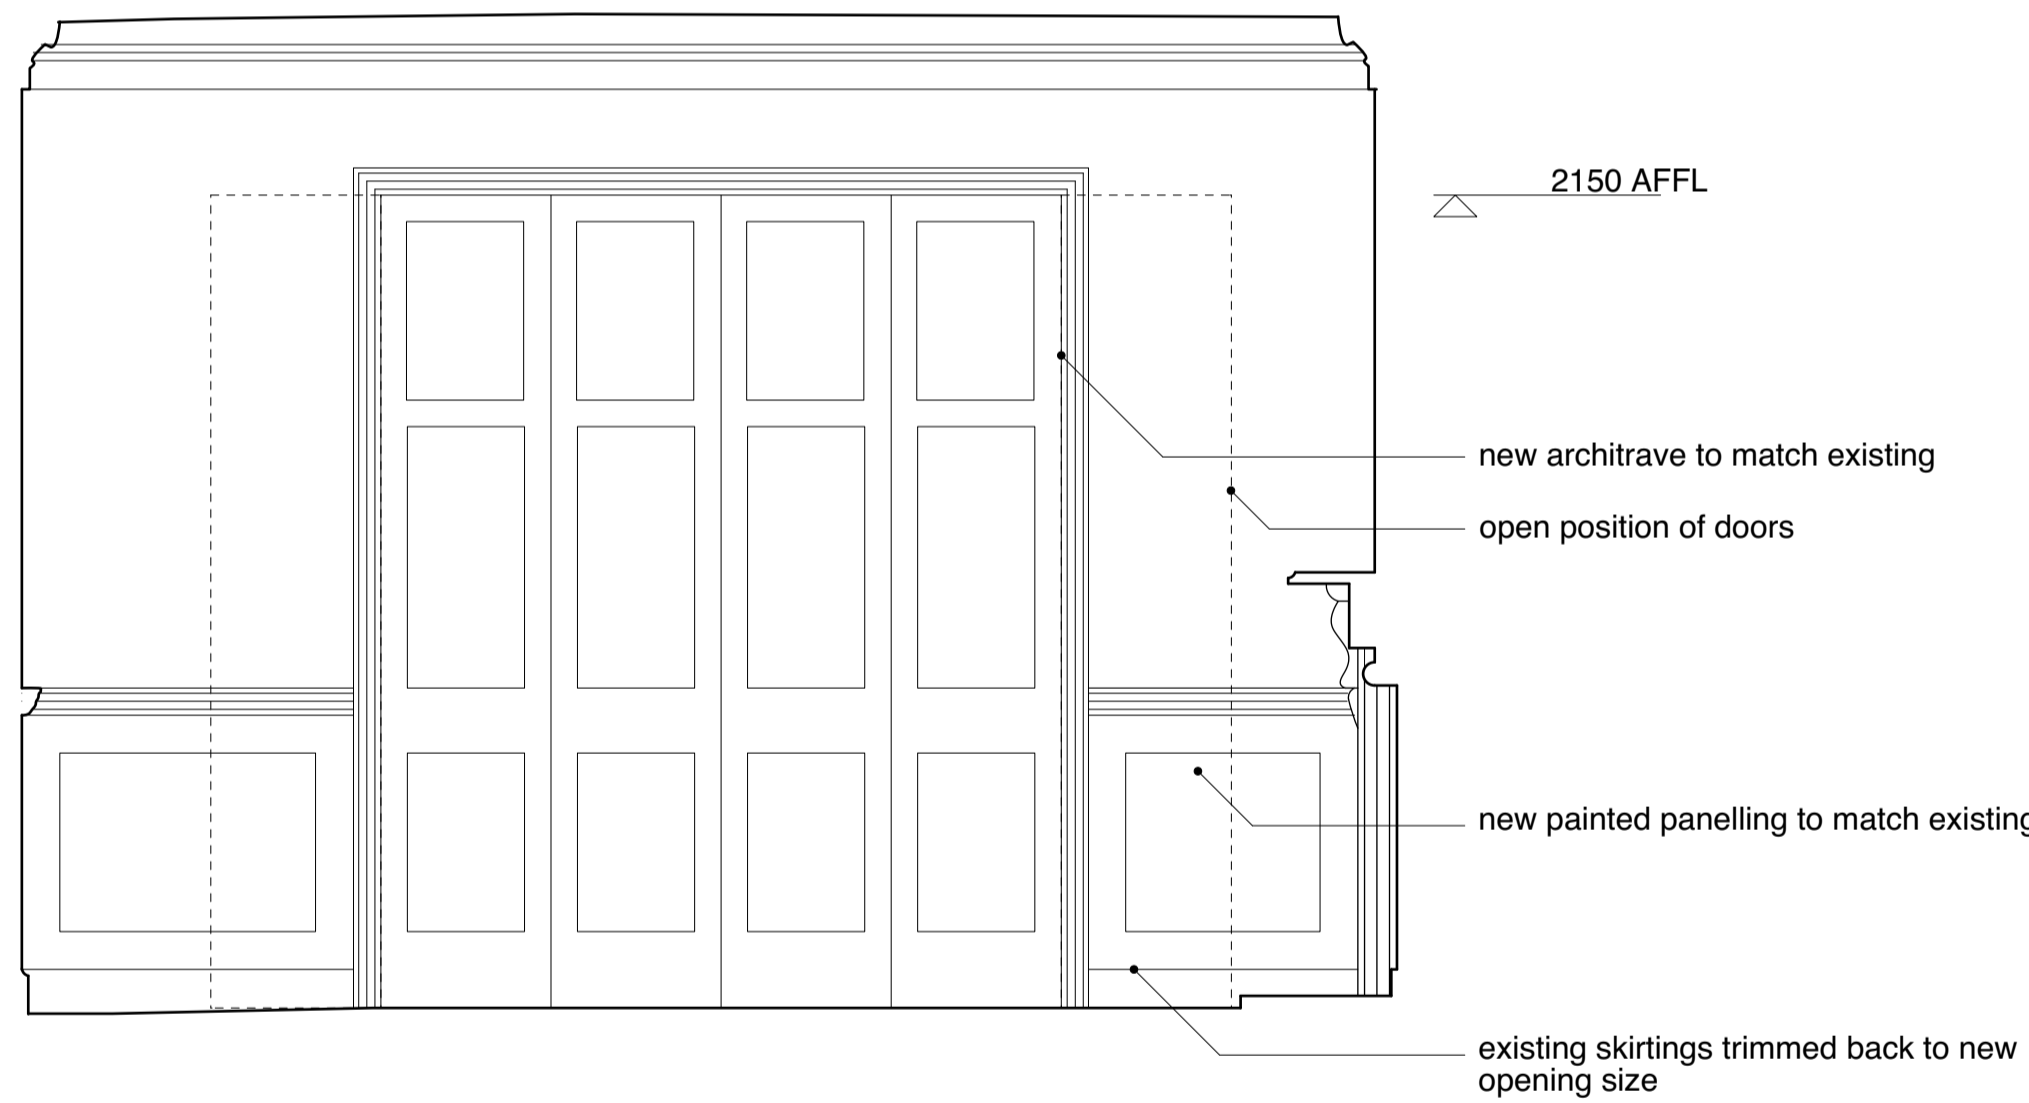

02 Proposed Living Room Elevation  
1:20 @ A1

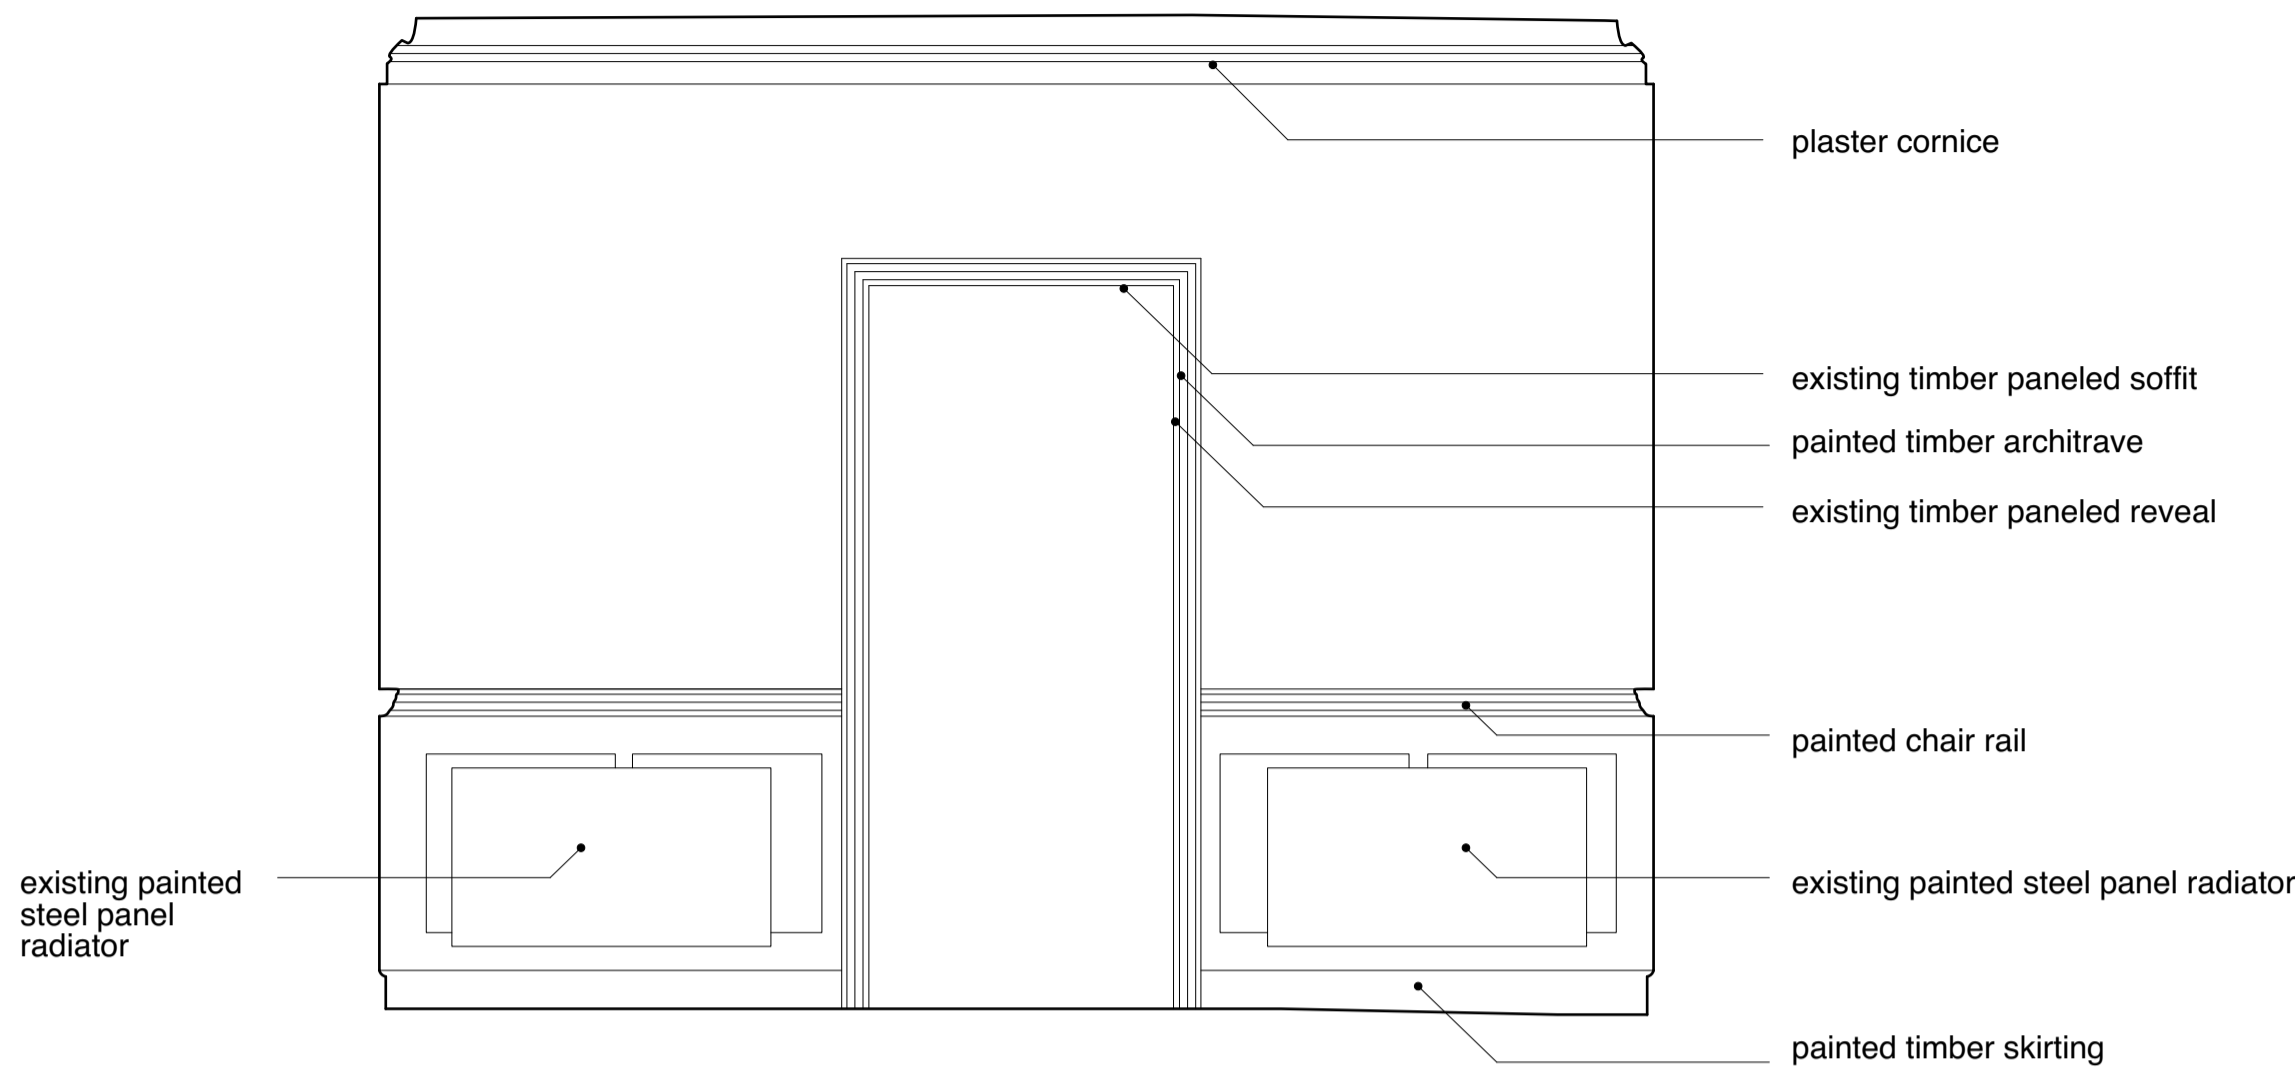

03 Existing Drawing Room Elevation  
1:20 @ A1

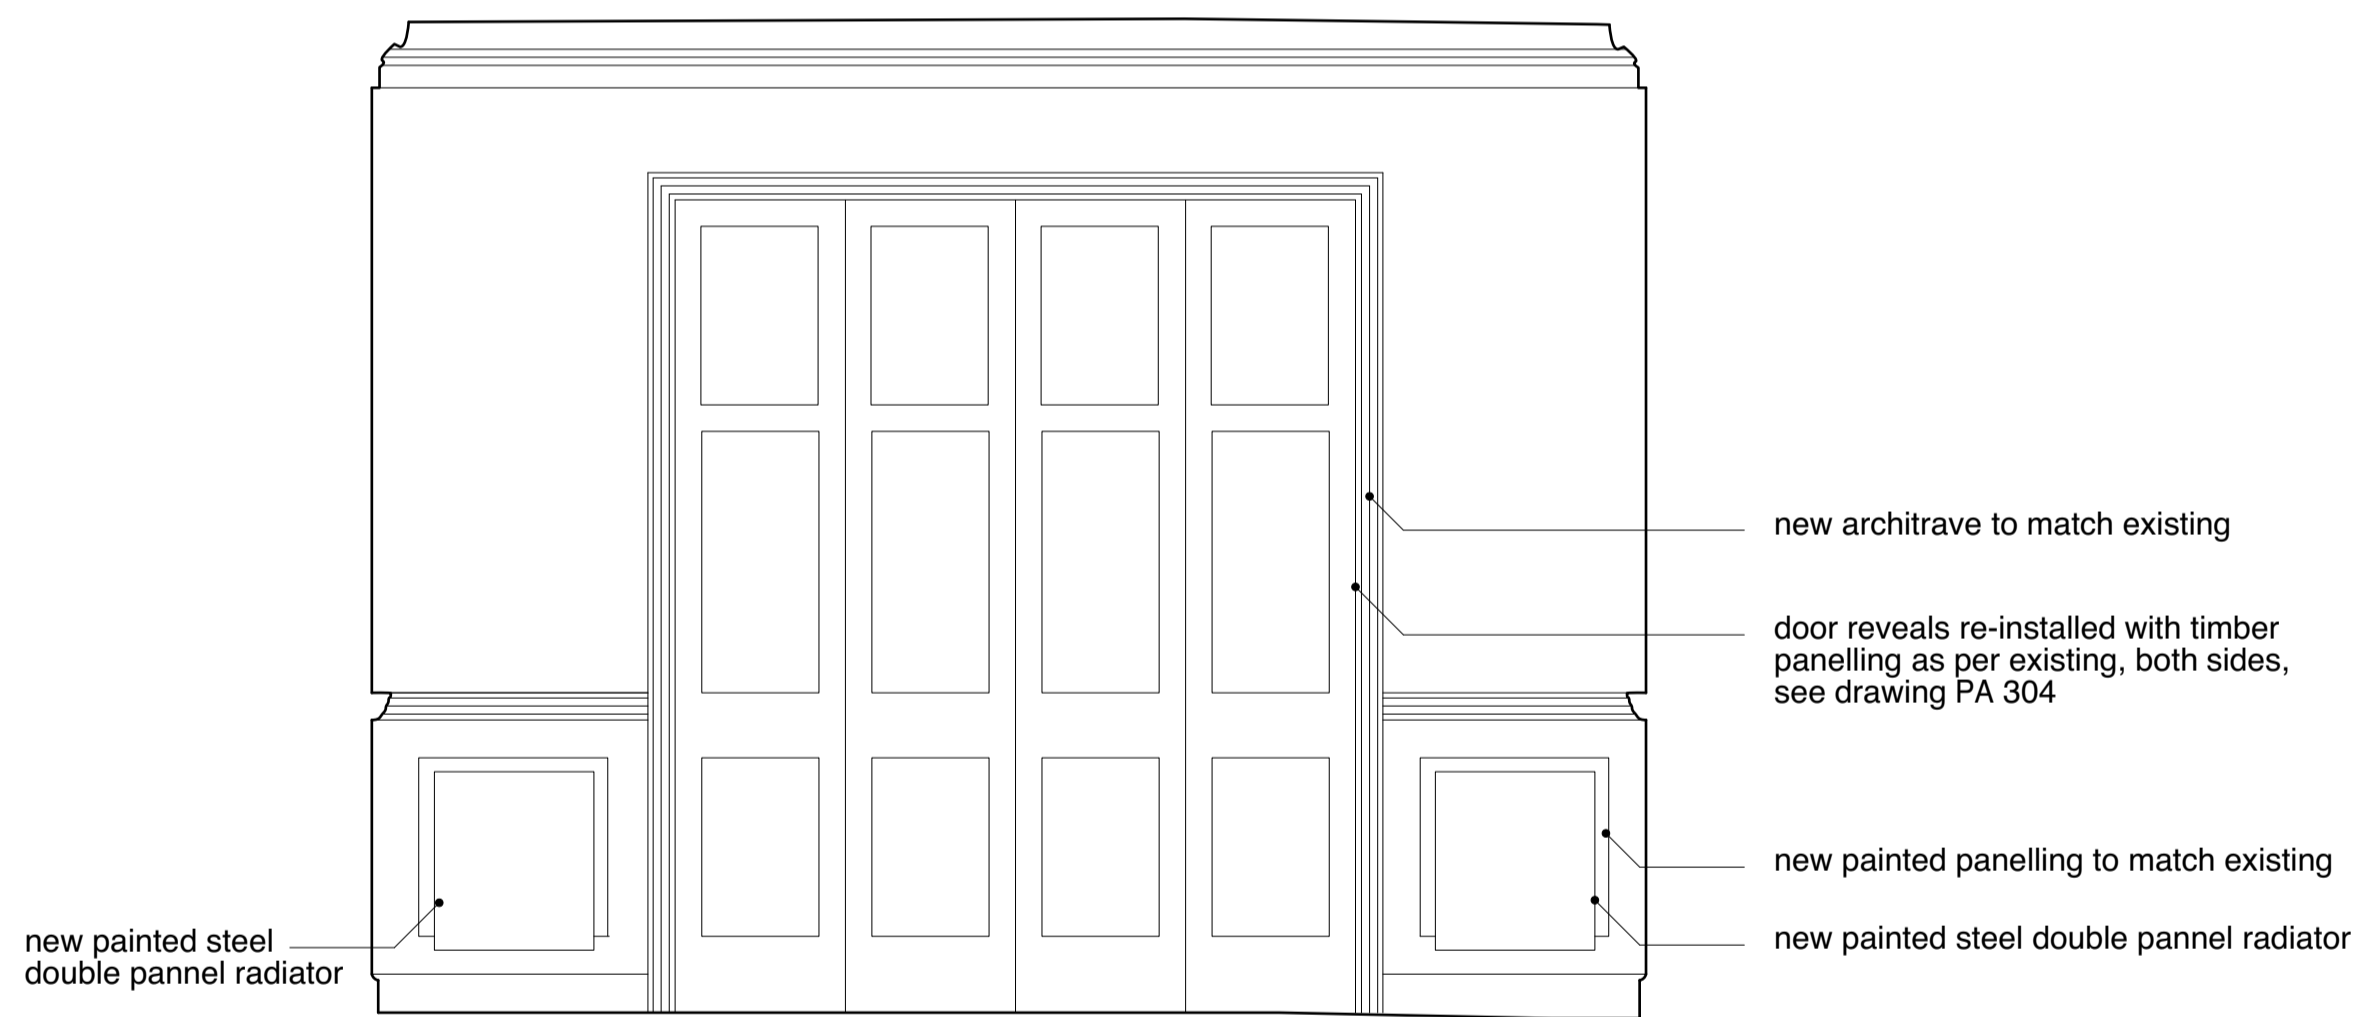

04 Proposed Drawing Room Elevation  
1:20 @ A1

Notes		Rev	Date	Notes	robertdye	
These plans and specifications prepared by Robert Dye Architects LLP as instruments of professional service shall remain the property of Robert Dye Architects LLP.						
These plans may not be copied or re-used without the express written consent of Robert Dye Architects LLP. The use of these plans for construction is permitted only when specifically released for construction reference by a dated authorised signature.					Robert Dye Architects LLP 4 Ella Mews, Cressy Road London NW3 2NH	
These plans are project and site specific and shall only be used for their intended purpose unless otherwise permitted by written consent of Robert Dye Architects LLP.					tel: 020 7267 9388 fax: 020 7267 9345	
All dimensions shown are indicative and must be double checked on site by the contractor. Any inconsistencies found must be reported to Robert Dye Architects LLP.					www.robertdye.com email: info@robertdye.com	
DO NOT SCALE FROM THE DRAWING					project	project no
					3 Holly Mount	
					drawing	scale
					Upper Ground Floor	
					Existing and Proposed Elevations	
					drawing no	date
					PA 302	
					rev	dwg status
					/	
					February 2025	
					Planning	