
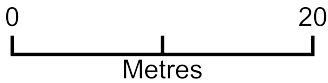


249 HAVERSTOCK HILL NW3 4PS

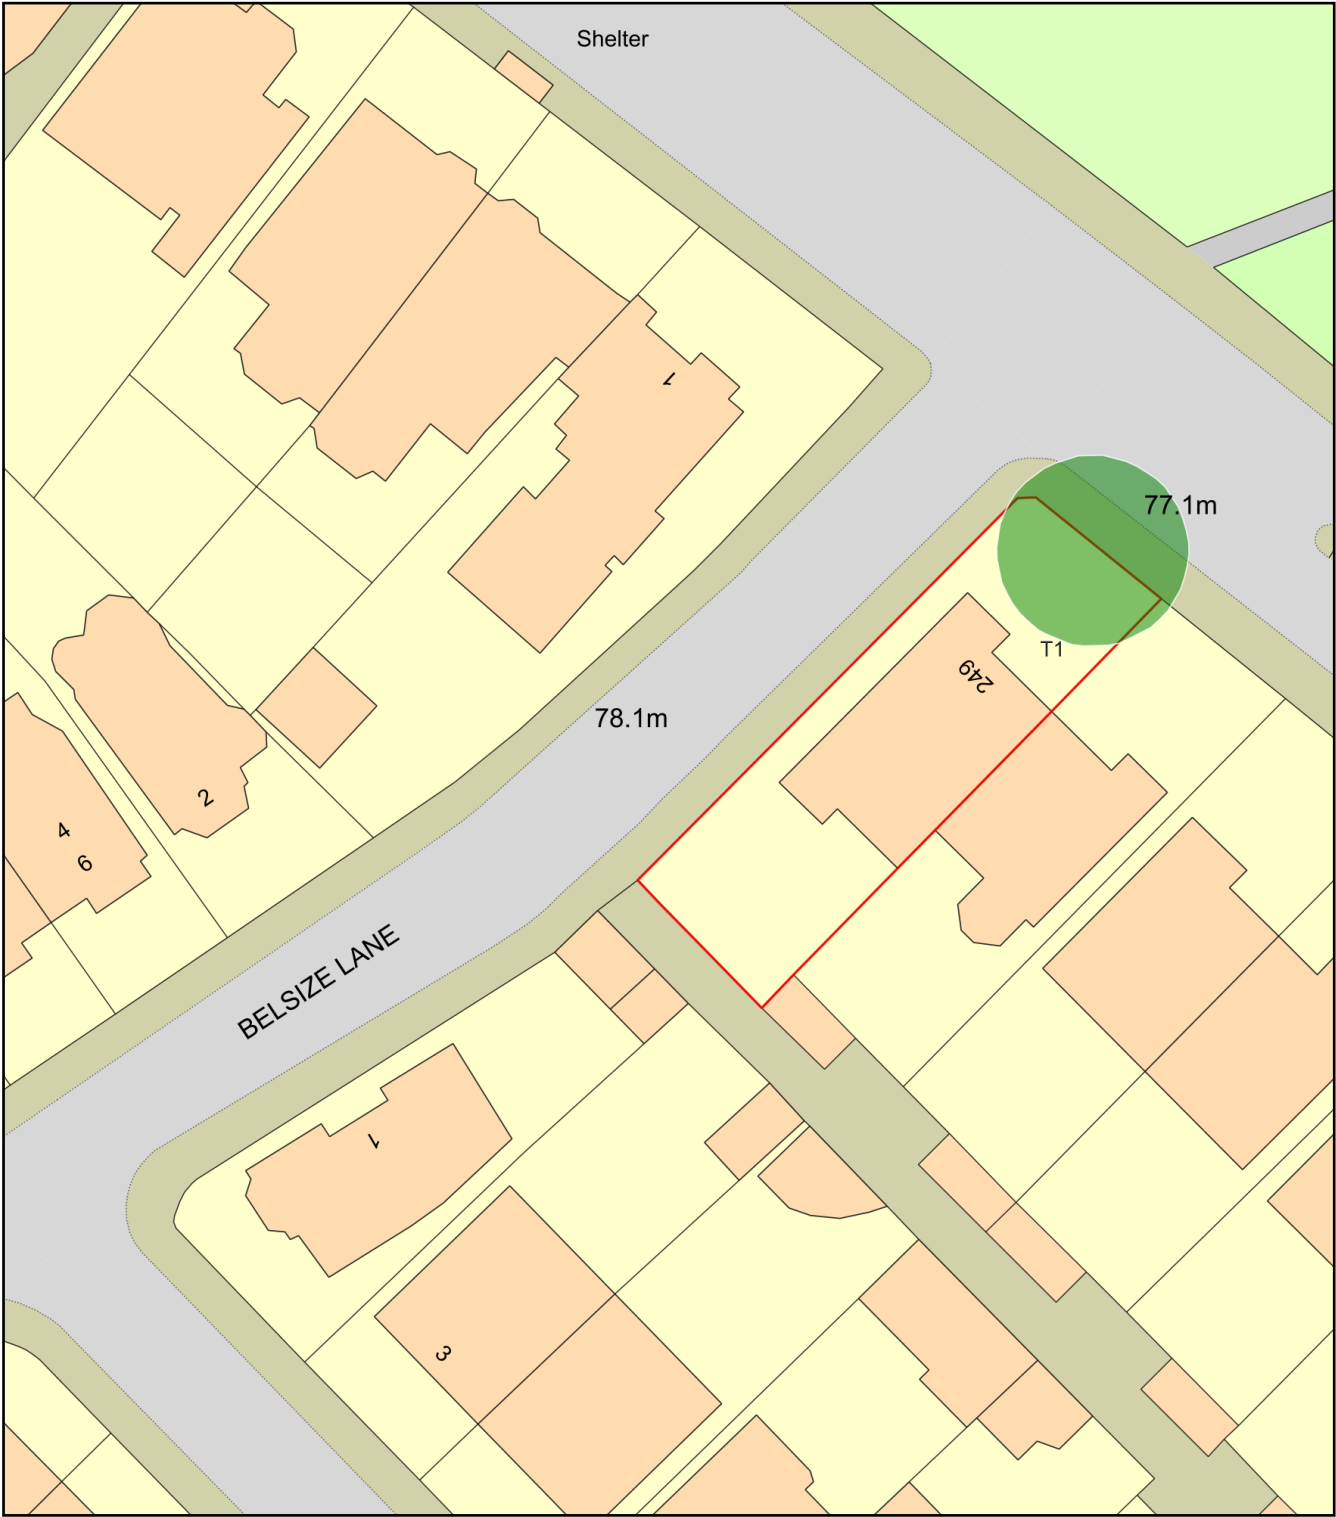

Plan Produced for: L.B.CAMDEN
Date Produced: 19 May 2025
Plan Reference Number: TQRQM25139160001550
Scale: 1:500 @ A4