



30 BRACKNELL GARDENS NW3 7ED

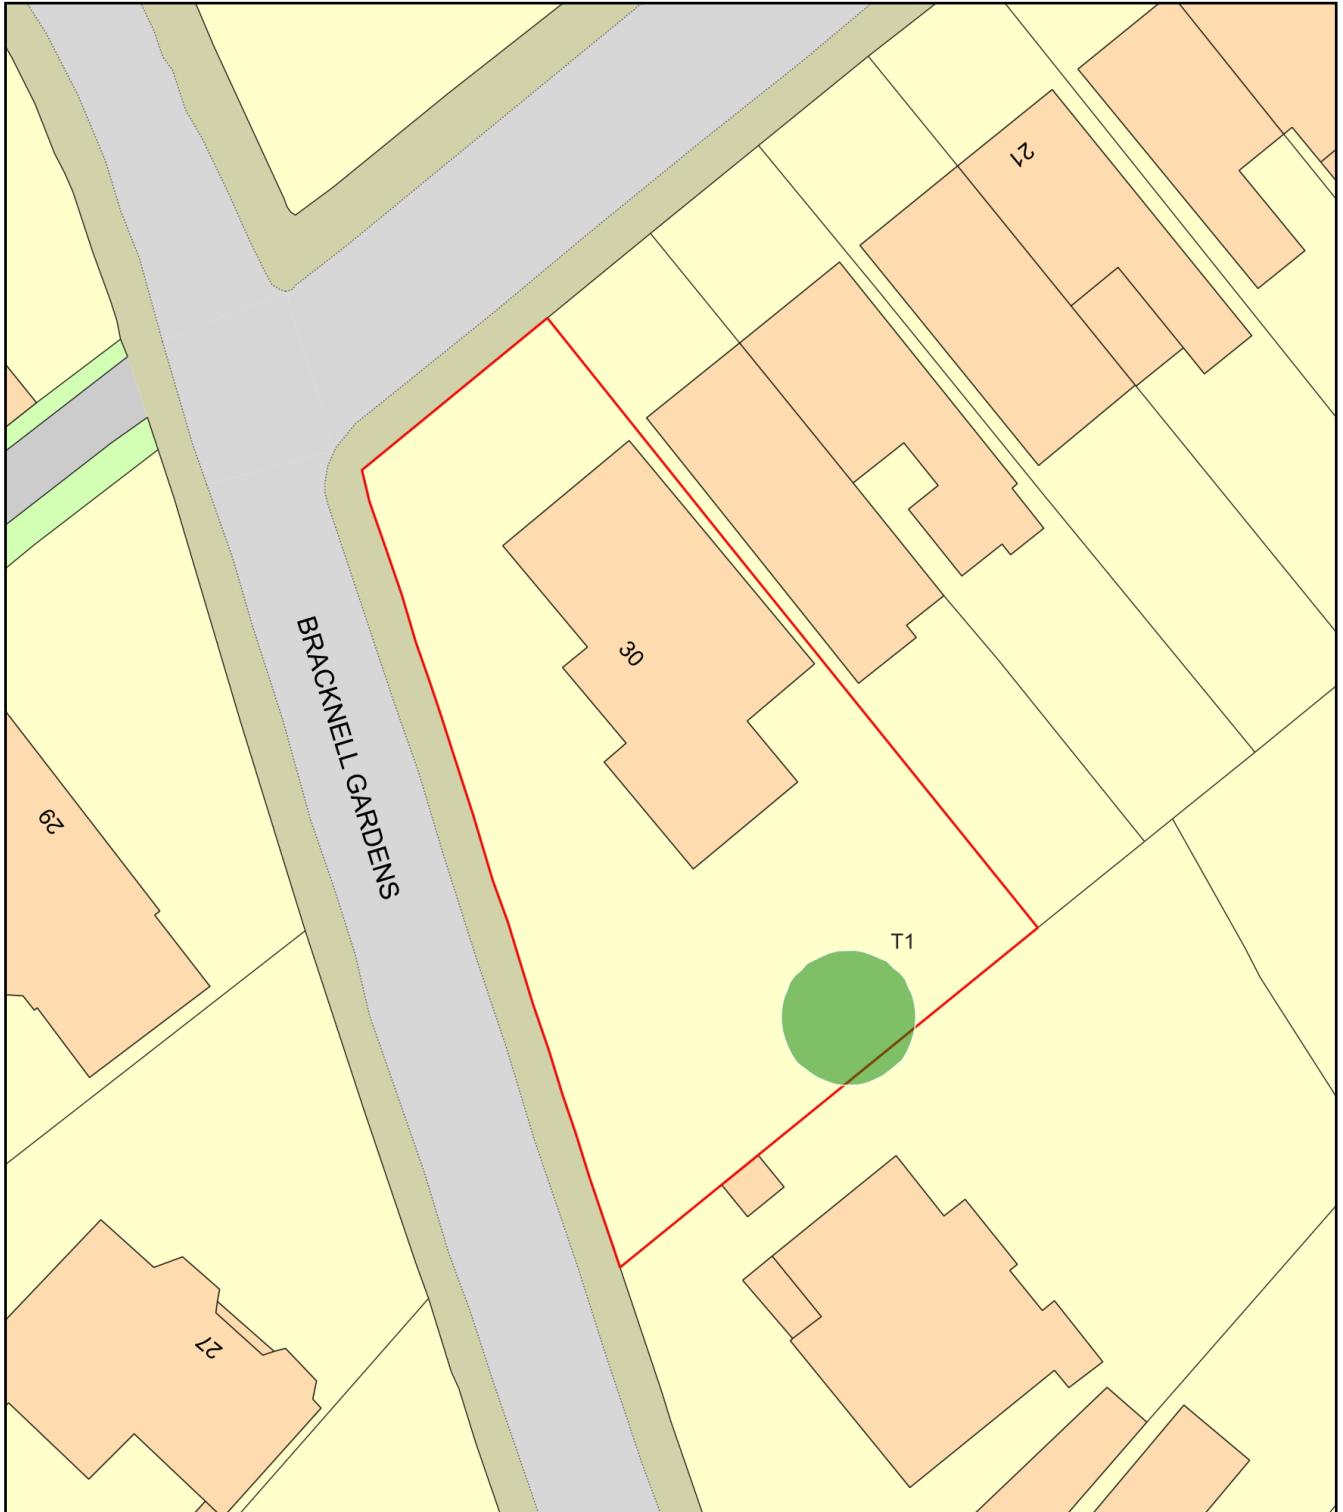

0 20
Metres

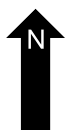

Plan Produced for: L.B.CAMDEN

Date Produced: 19 May 2025

Plan Reference Number: TQRQM25139155746321

Scale: 1:500 @ A4