Use figured dimensions only. All dimensions are to be checked on site and any discrepancies, errors or omissions are to be reported to the architect prior to commencement of works.

--.-- --Date By

ALL DIMENSIONS APPROXIMATE

SCHEME DESIGN SUBJECT TO STRUCTURAL ENGINEER /SERVICES ENGINEER, & PLANNERS COMMENT

Planning

Studios 33-34, 10 Hornsey St, London. N7 8EL Tel 020 7336 8555 - e-mail - architect@bbpartnership.co.uk

Front window frame, Glazing and glazing bar details

© 2022 BB PARTNERSHIP LIMITED - ALL RIGHTS RESERVED

- CHECK ALL DIMENSIONS ON SITE

2025-05-23 1:1 @ A1 / 1:2 @ A3

Drawn by

Revision


Inbrit Logistics Limited Unit 3 Sovereign Park NW10 7QP

25 Chester Terrace

London NW1 4ND

GHV - 467

PARTNERSHIP
CHARTERED ARCHITECTS

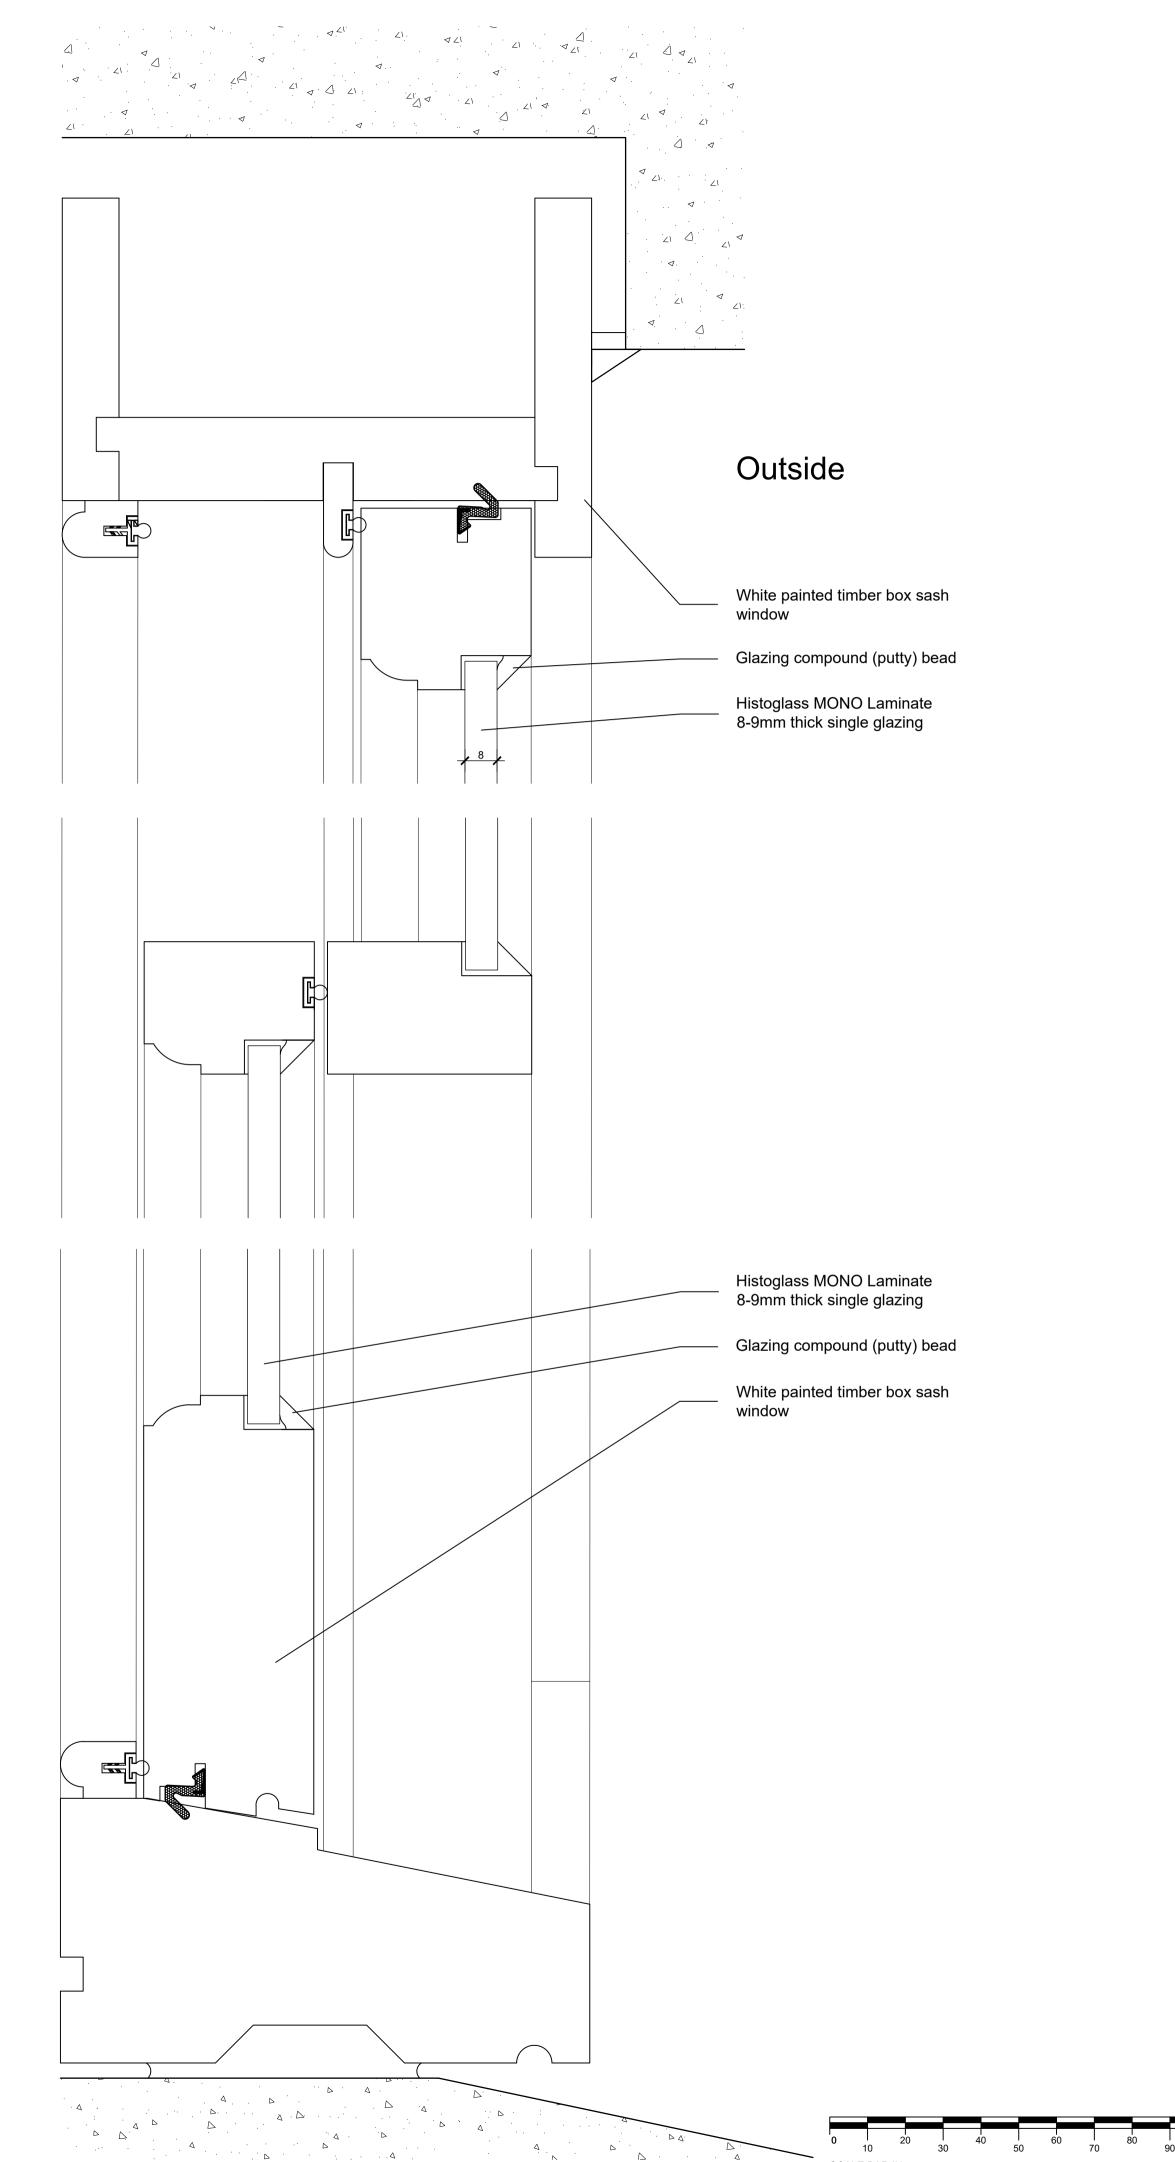

Inside

White painted timber box sash window

Glazing compound (putty) bead Histoglass MONO Laminate 8-9mm thick eingle glazing

Outside

S:\LT\GH -\GHV -25 Chester Terrace, London, NW1 4ND\Proposed Drawings\Windows - listed building application\GHV-Planning-Listed_Building_Application.dwg