


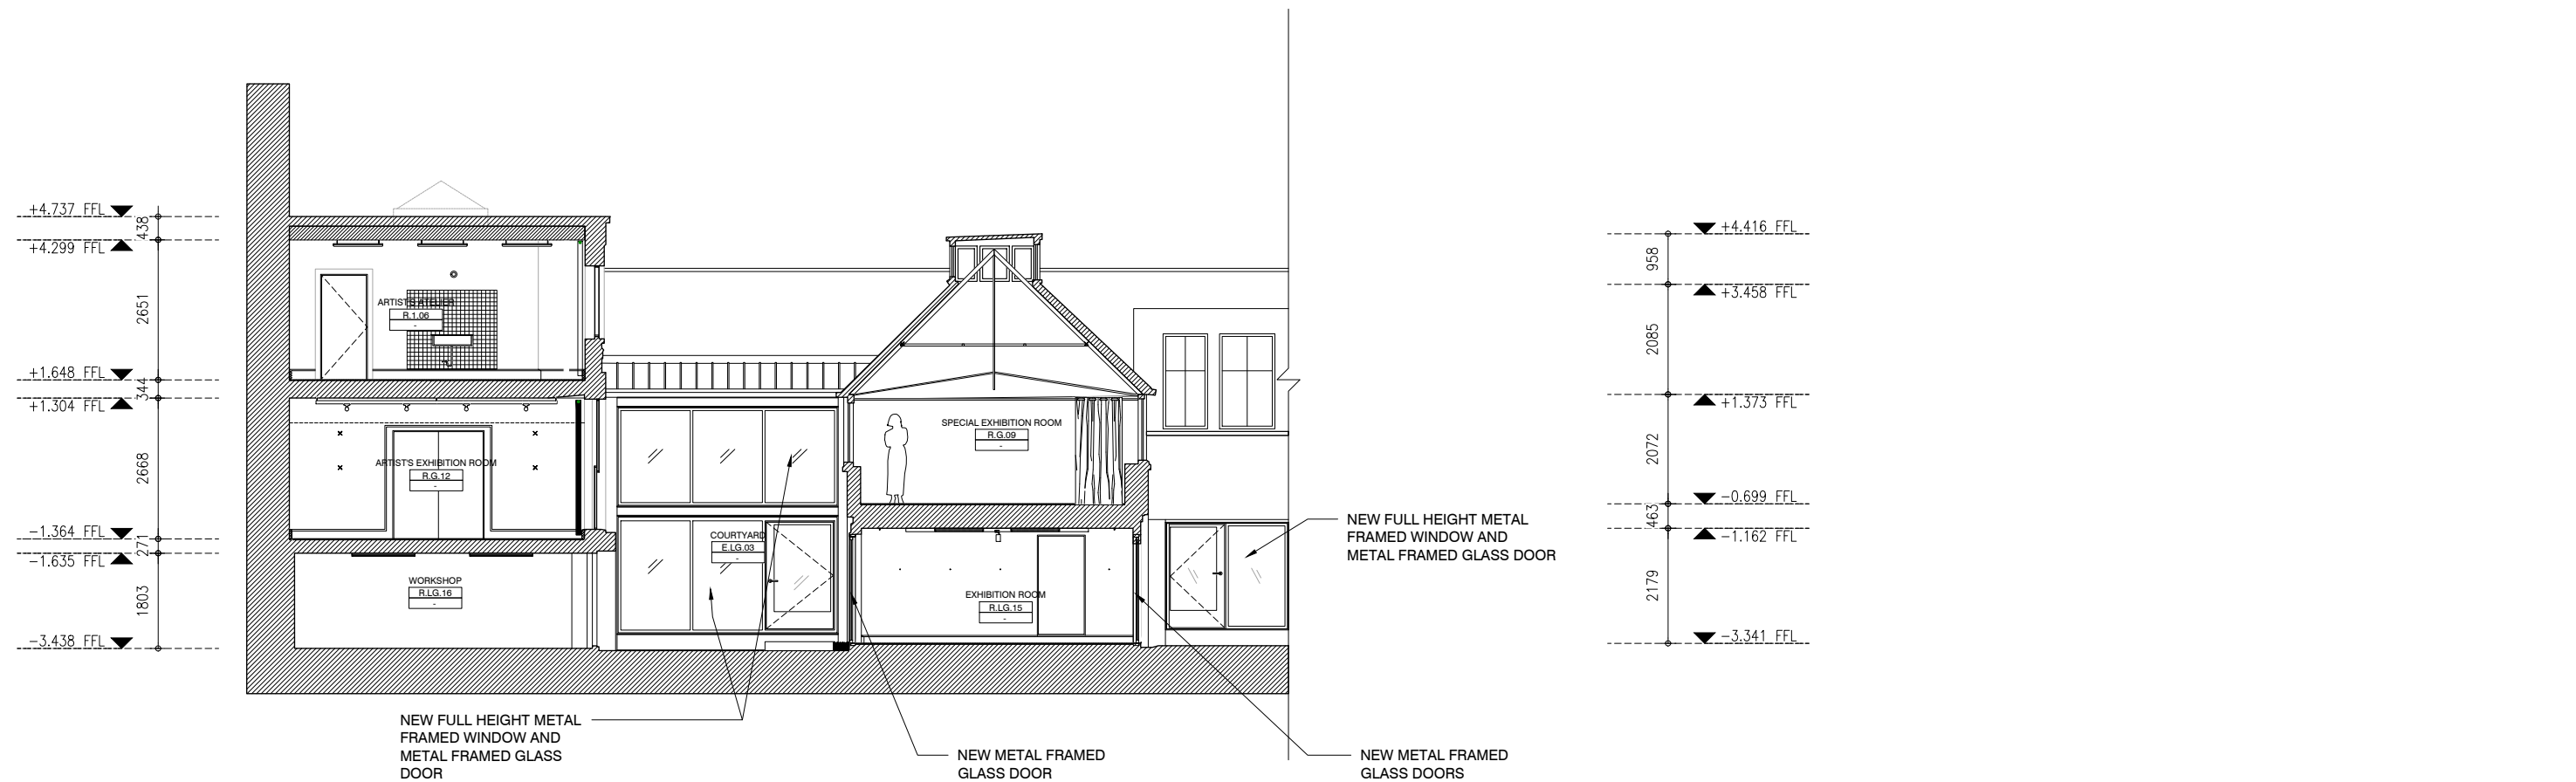

# 01 PROPOSED SECTION C-C

YDP

BEAU LIMITED  
3/F, 3 YU CHAU STREET,  
PRINCE EDWARD - HONG KONG  
HELLO@BEAU.HK

ALL MEASUREMENTS MUST BE VERIFIED ON SITE.  
THE COPYRIGHT OF THIS DRAWING REMAINS WITH THE ARCHITECT.  
THIS DRAWING IS NOT VALID FOR CONSTRUCTION PURPOSES UNLESS  
EXPRESSLY CERTIFIED.

LEGEND

| REV | DATE | DESCRIPTION |
|-----|------|-------------|
|     |      |             |
|     |      |             |
|     |      |             |

PROJECT NUMBER:  
2405

PROJECT NAME:  
YDP

PROJECT ADDRESS:  
19 BEDFORD SQUARE, LONDON WC1B 3HH

DRAWING NAME:  
PROPOSED SECTION C-C

STATUS:  
COUNCIL SUBMISSION

DRAWING NUMBER:

B-230-03