


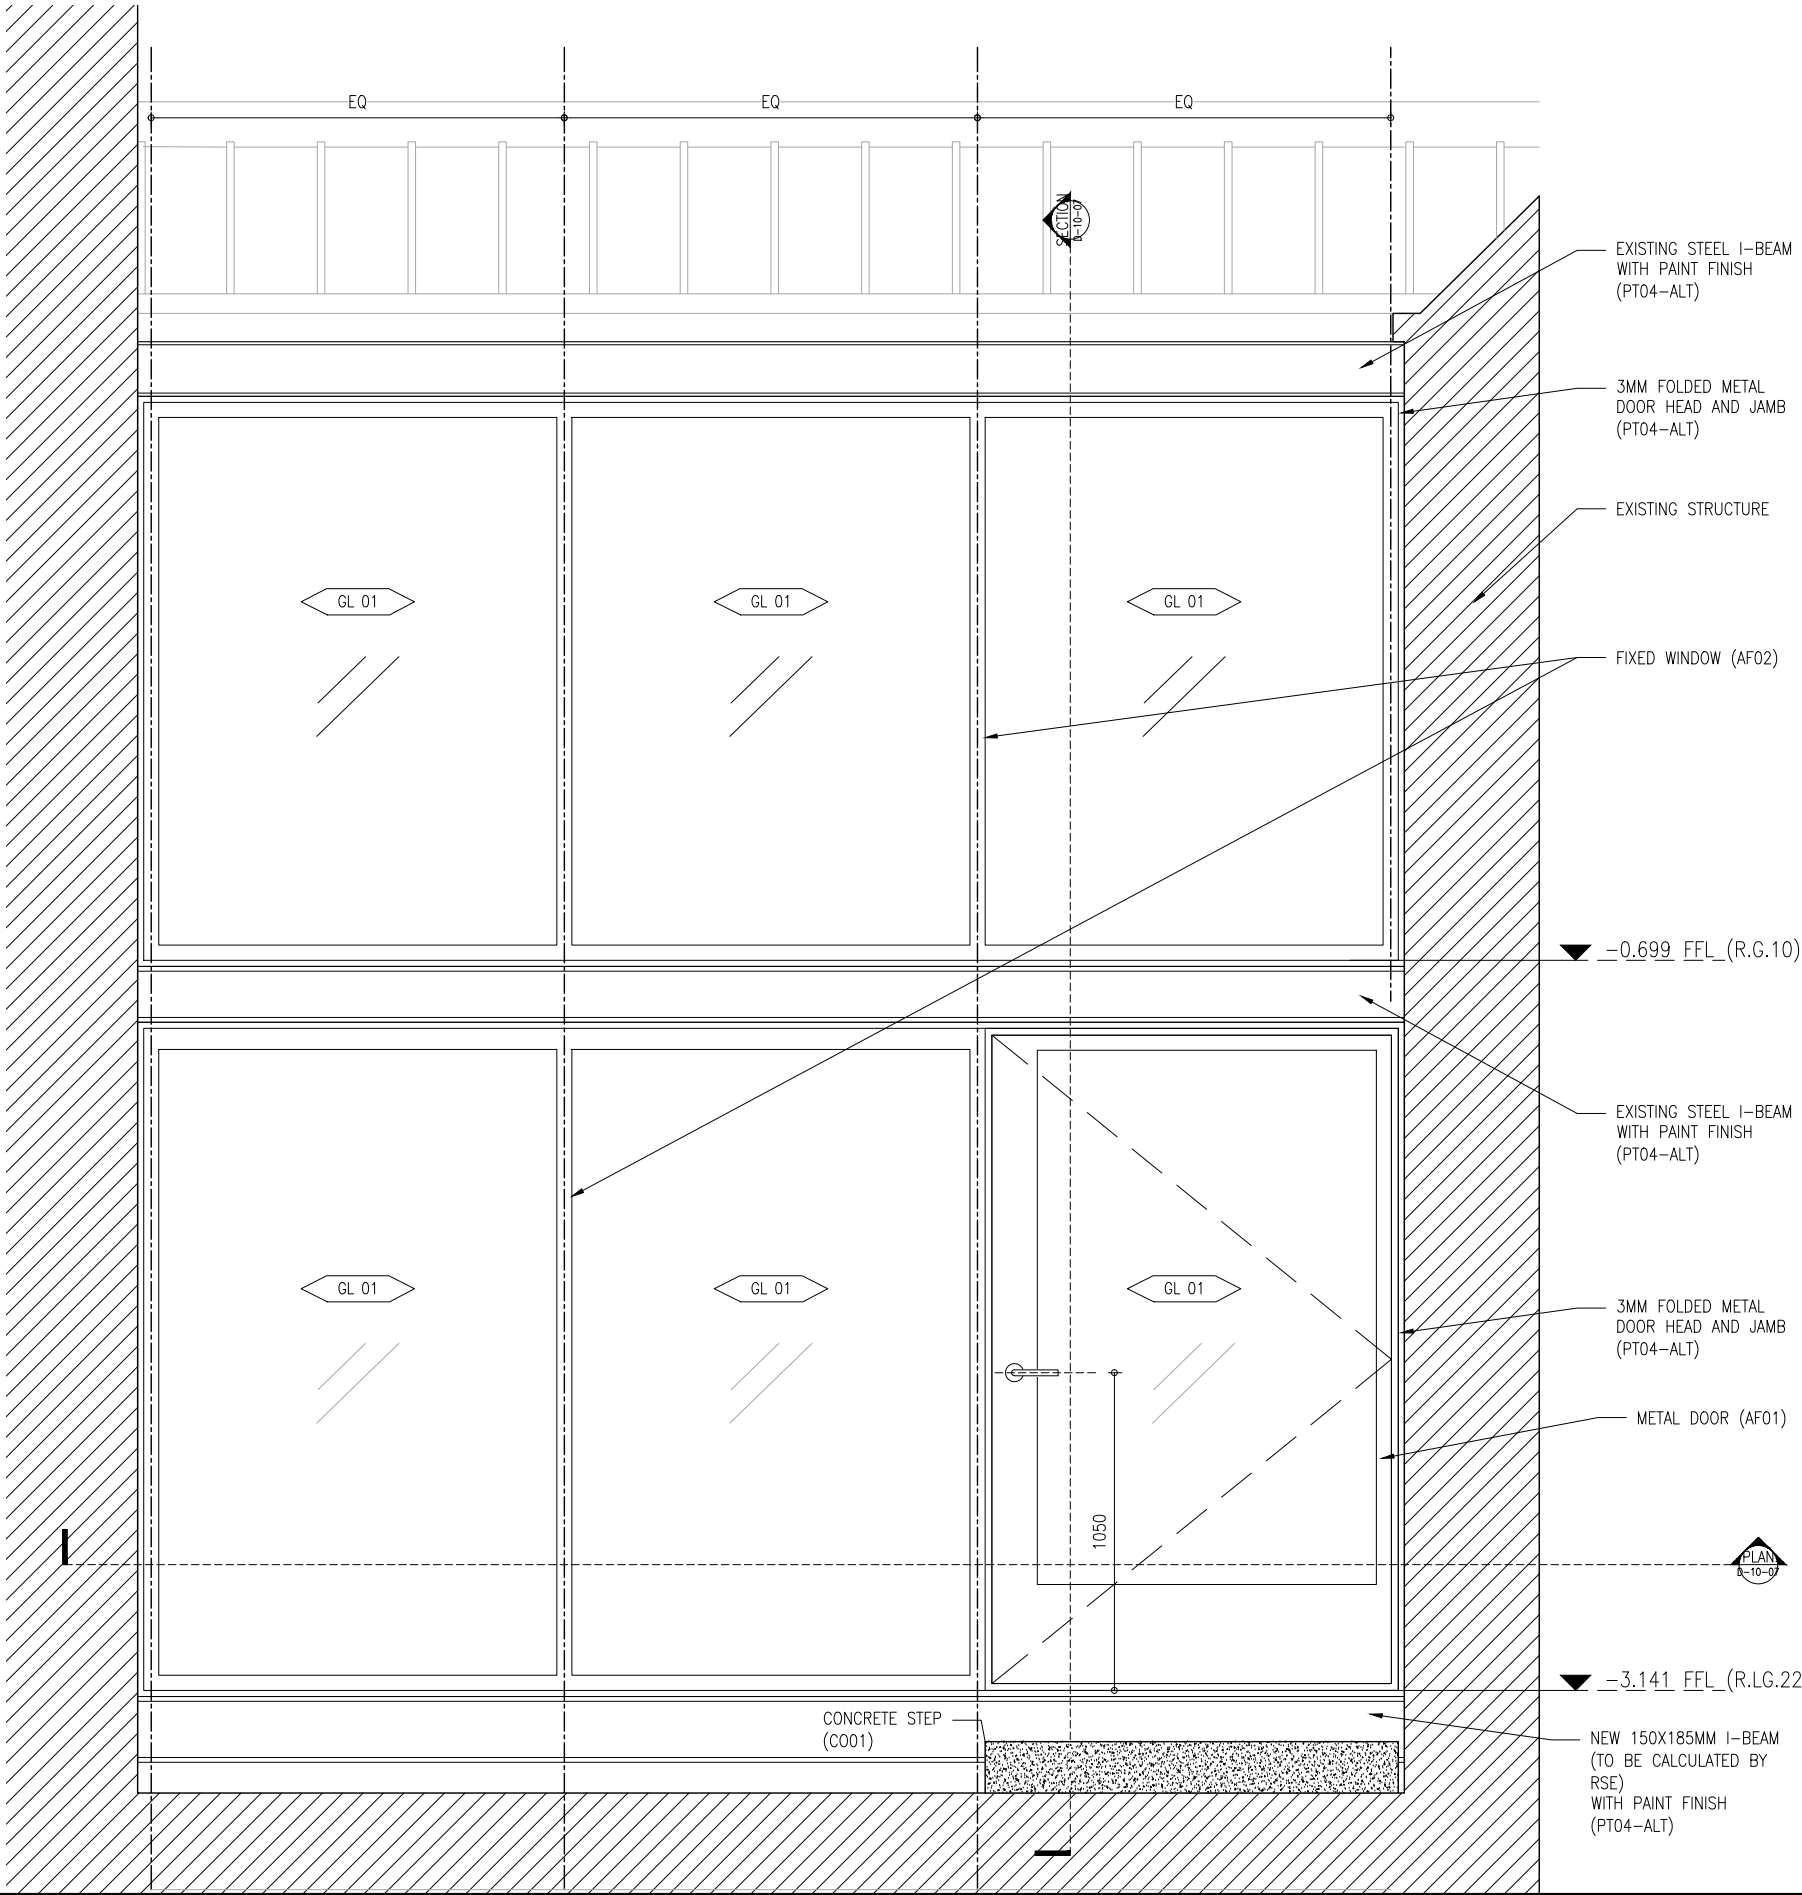

01 FACADE(DR03) ELEVATION


YDP

LEGEND

REV	DATE	DESCRIPTION

DRAWING NAME:
PROJECT NUMBER:
2405
PROJECT NAME:
YDP
STATUS:
TENDER SUBMISSION
PROJECT ADDRESS:
19 BEDFORD SQUARE, LONDON WC1B 3HH
DRAWING NUMBER:

D-10-06

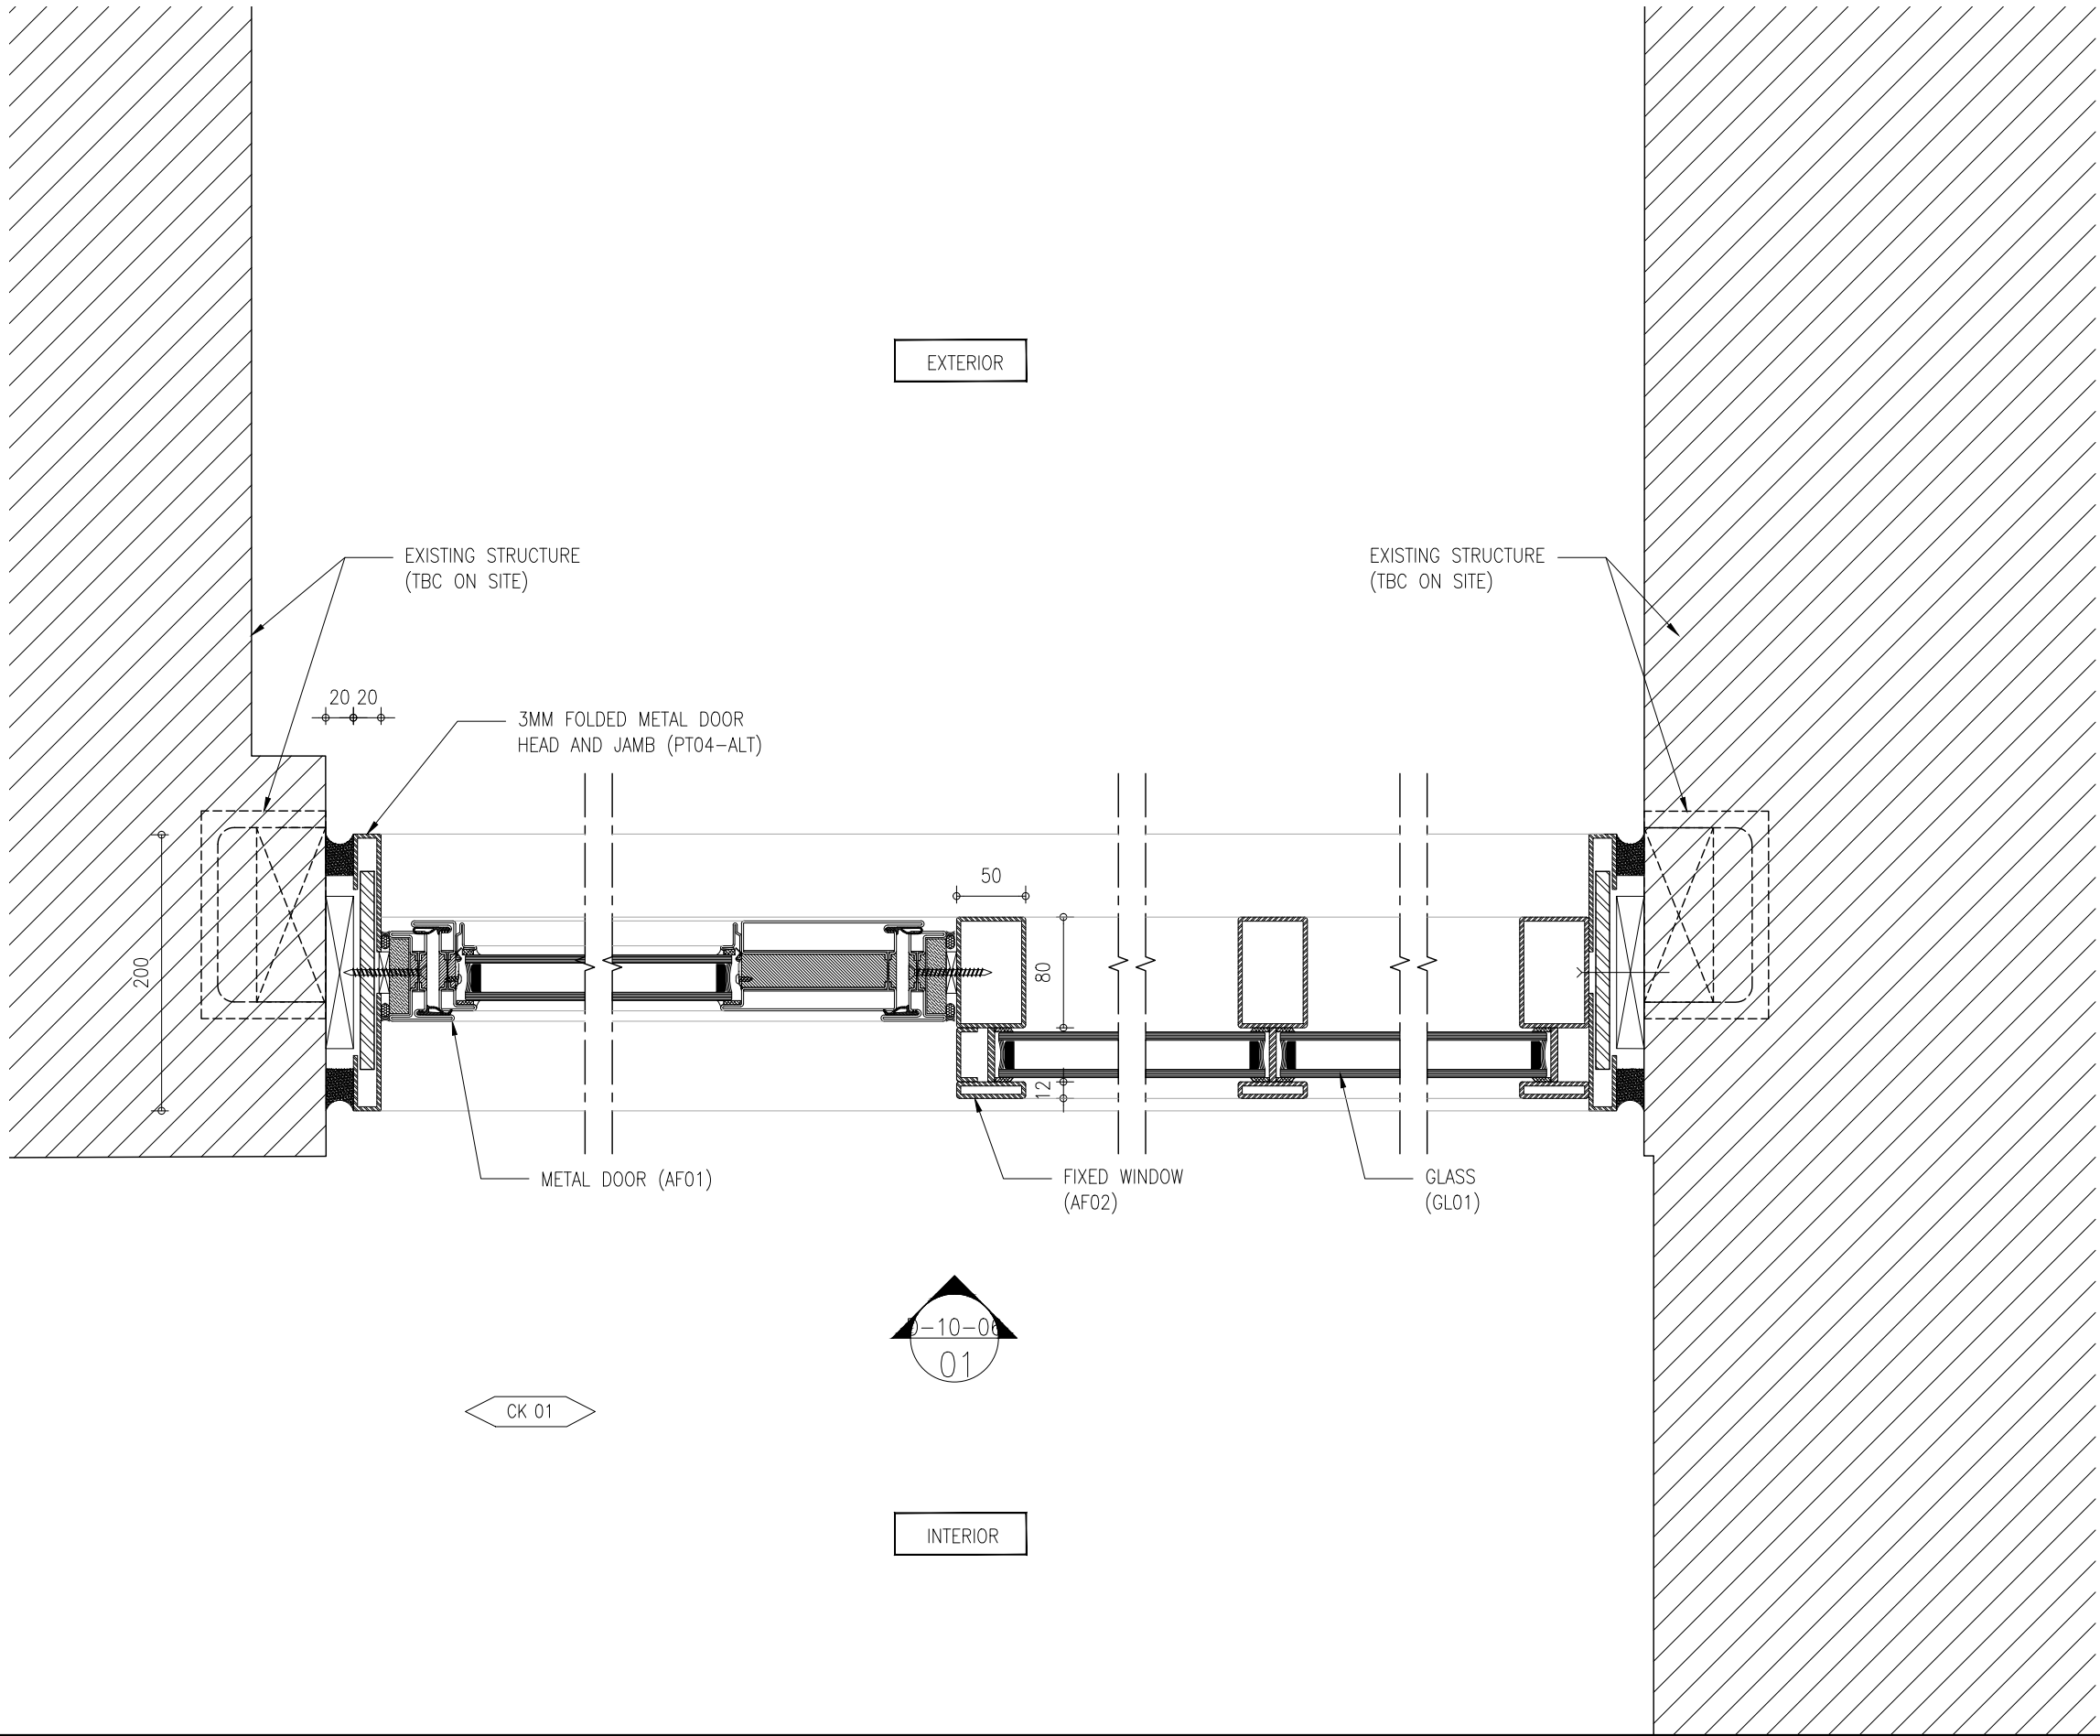

01 FACADE(DR03) DETAILS - PLAN

SCALE: 1/5 (A3)

YDP



BEAU LIMITED
3/F, 3 YU CHAU STREET,
PRINCE EDWARD - HONG KONG
HELLO@BEAU.HK

ALL MEASUREMENTS MUST BE VERIFIED ON SITE.
THE COPYRIGHT OF THIS DRAWING REMAINS WITH THE ARCHITECT.
THIS DRAWING IS NOT VALID FOR CONSTRUCTION PURPOSES UNLESS
EXPRESSLY CERTIFIED.

LEGEND

REV	DATE	DESCRIPTION

PROJECT NUMBER:
2405

PROJECT NAME:
YDP


PROJECT ADDRESS:
19 BEDFORD SQUARE, LONDON WC1B 3HH

DRAWING NAME:

STATUS:
TENDER SUBMISSION

DRAWING NUMBER:

D-10-07

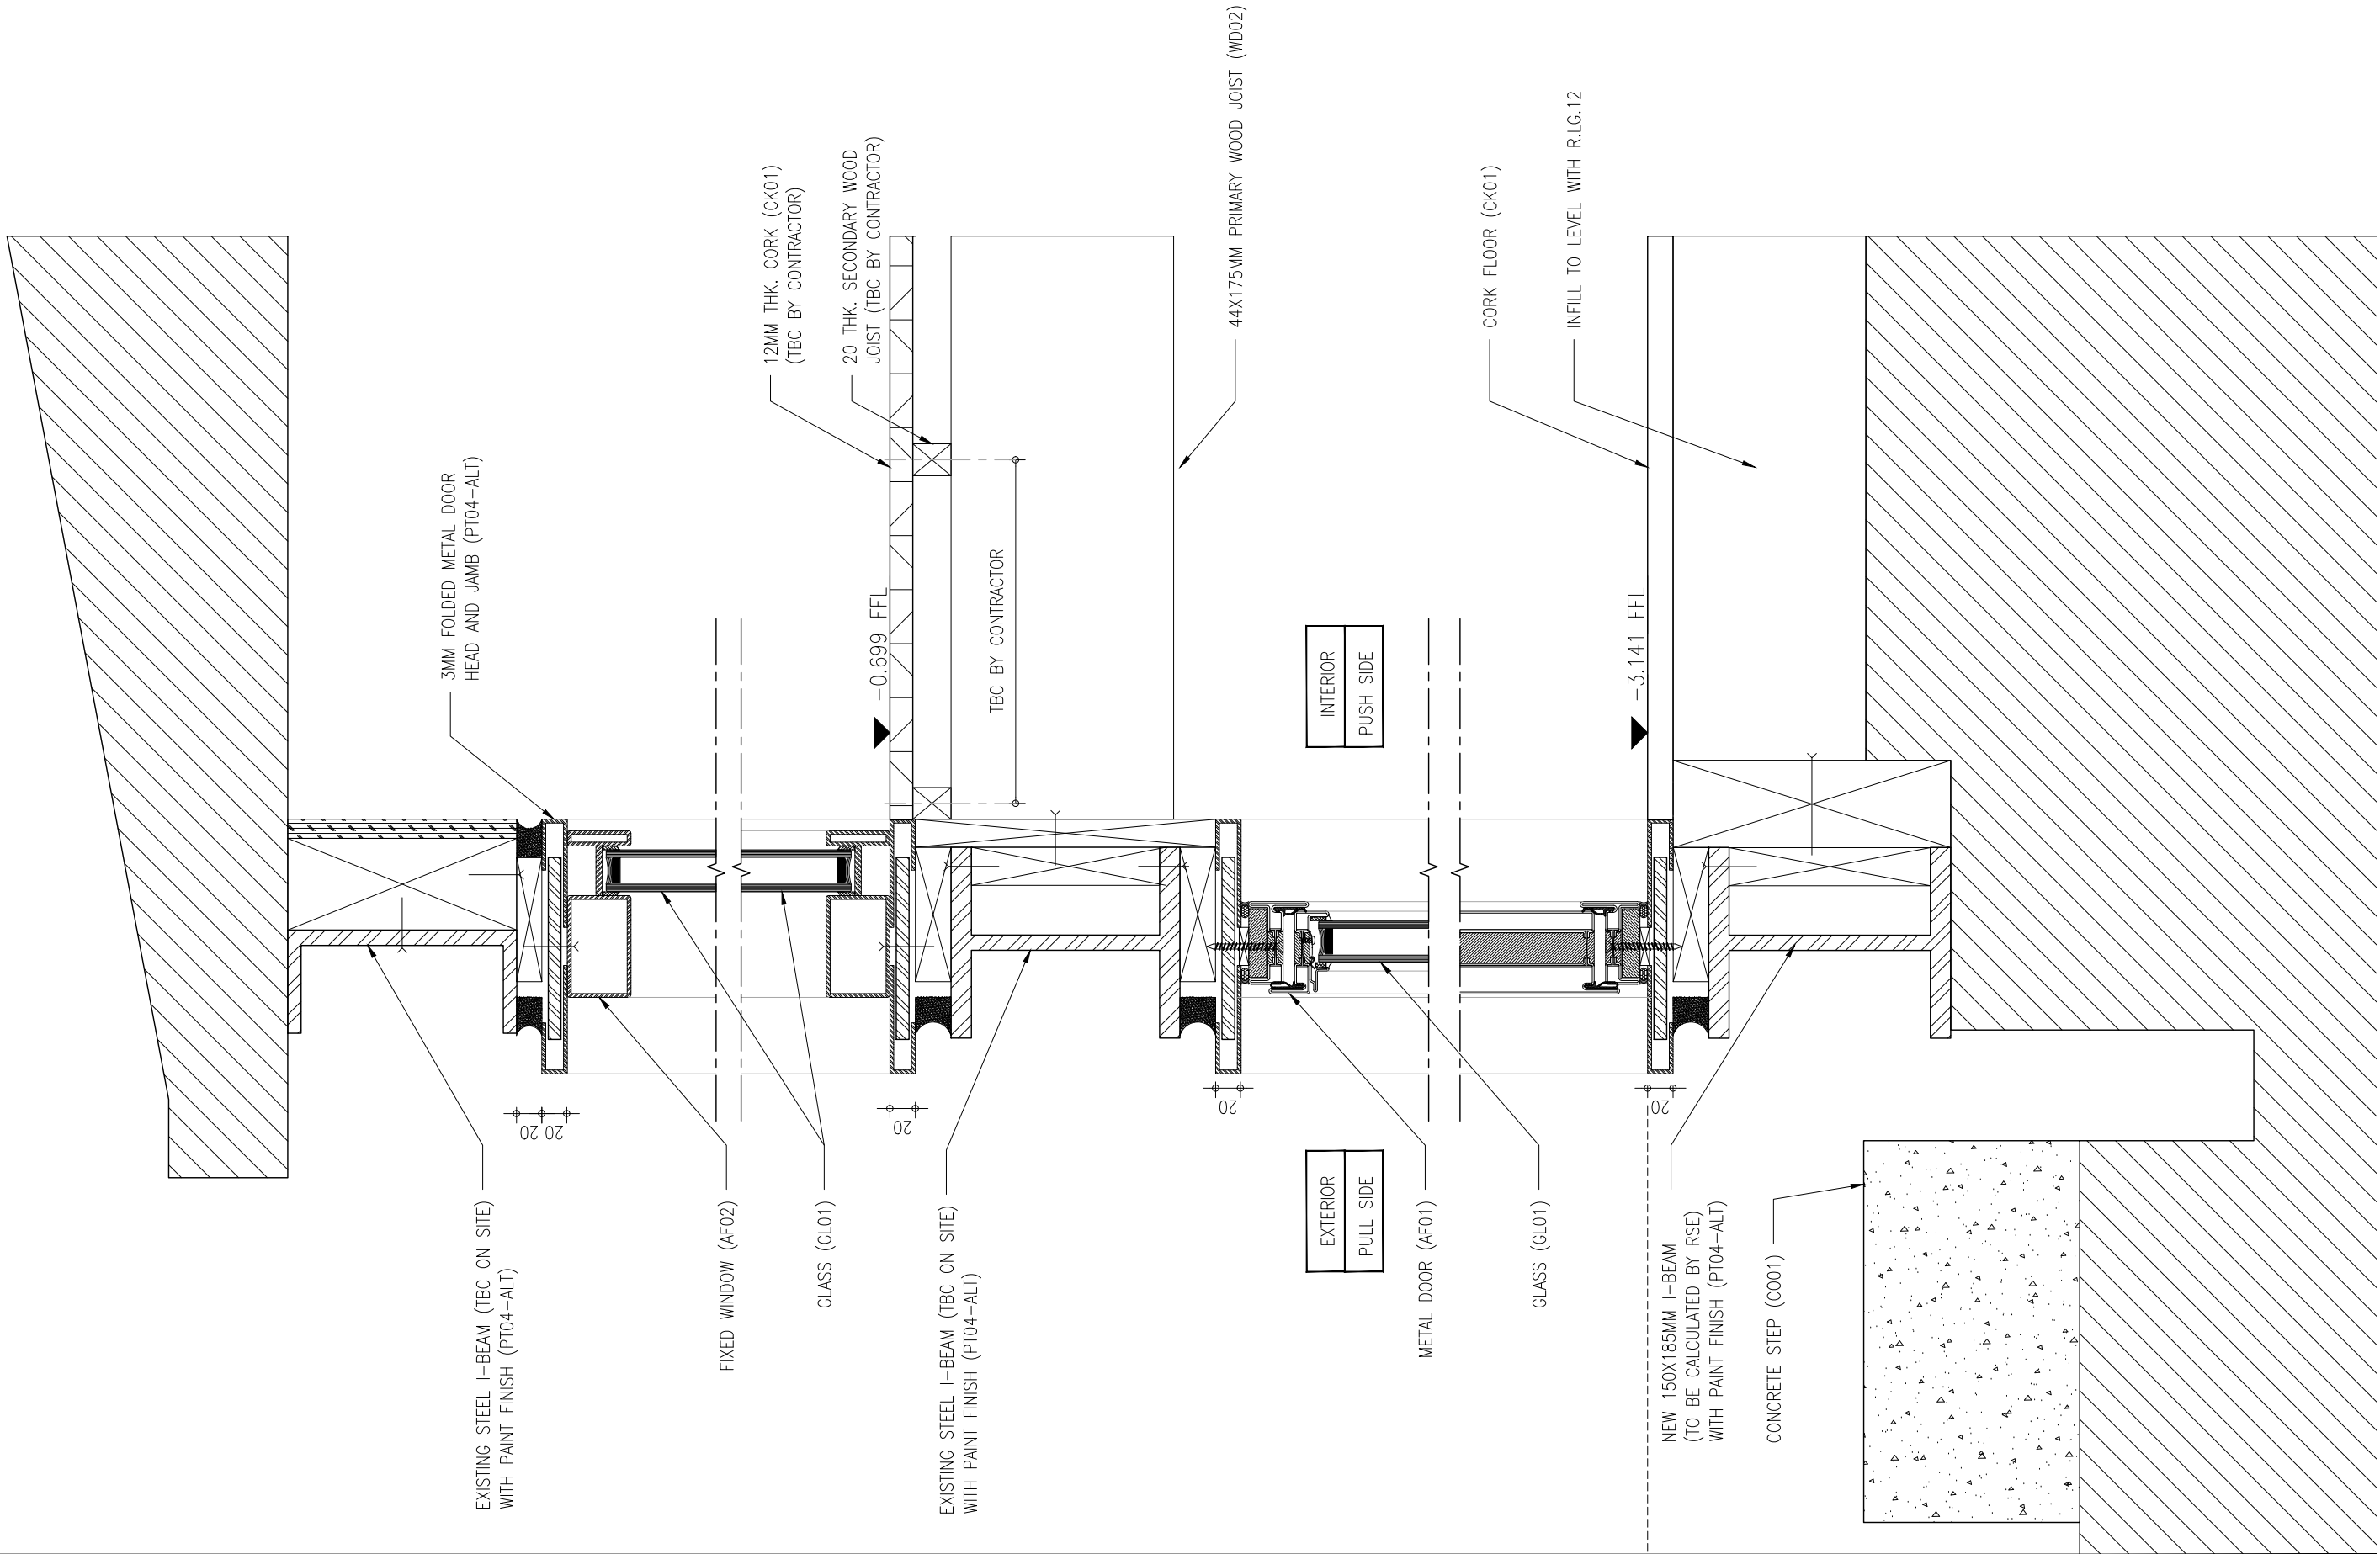

01 FACADE(DR03) DETAILS - SECTION

SCALE: 1/5 (A3)

YDP



BEAU LIMITED
3/F, 3 YU CHAU STREET,
PRINCE EDWARD - HONG KONG
HELLO@BEAU.HK

ALL MEASUREMENTS MUST BE VERIFIED ON SITE.
THE COPYRIGHT OF THIS DRAWING REMAINS WITH THE ARCHITECT.
THIS DRAWING IS NOT VALID FOR CONSTRUCTION PURPOSES UNLESS
EXPRESSLY CERTIFIED.

LEGEND

REV	DATE	DESCRIPTION

PROJECT NUMBER:
2405

PROJECT NAME:
YDP


PROJECT ADDRESS:
19 BEDFORD SQUARE, LONDON WC1B 3HH

DRAWING NAME:

STATUS:
TENDER SUBMISSION

DRAWING NUMBER:

D-10-08

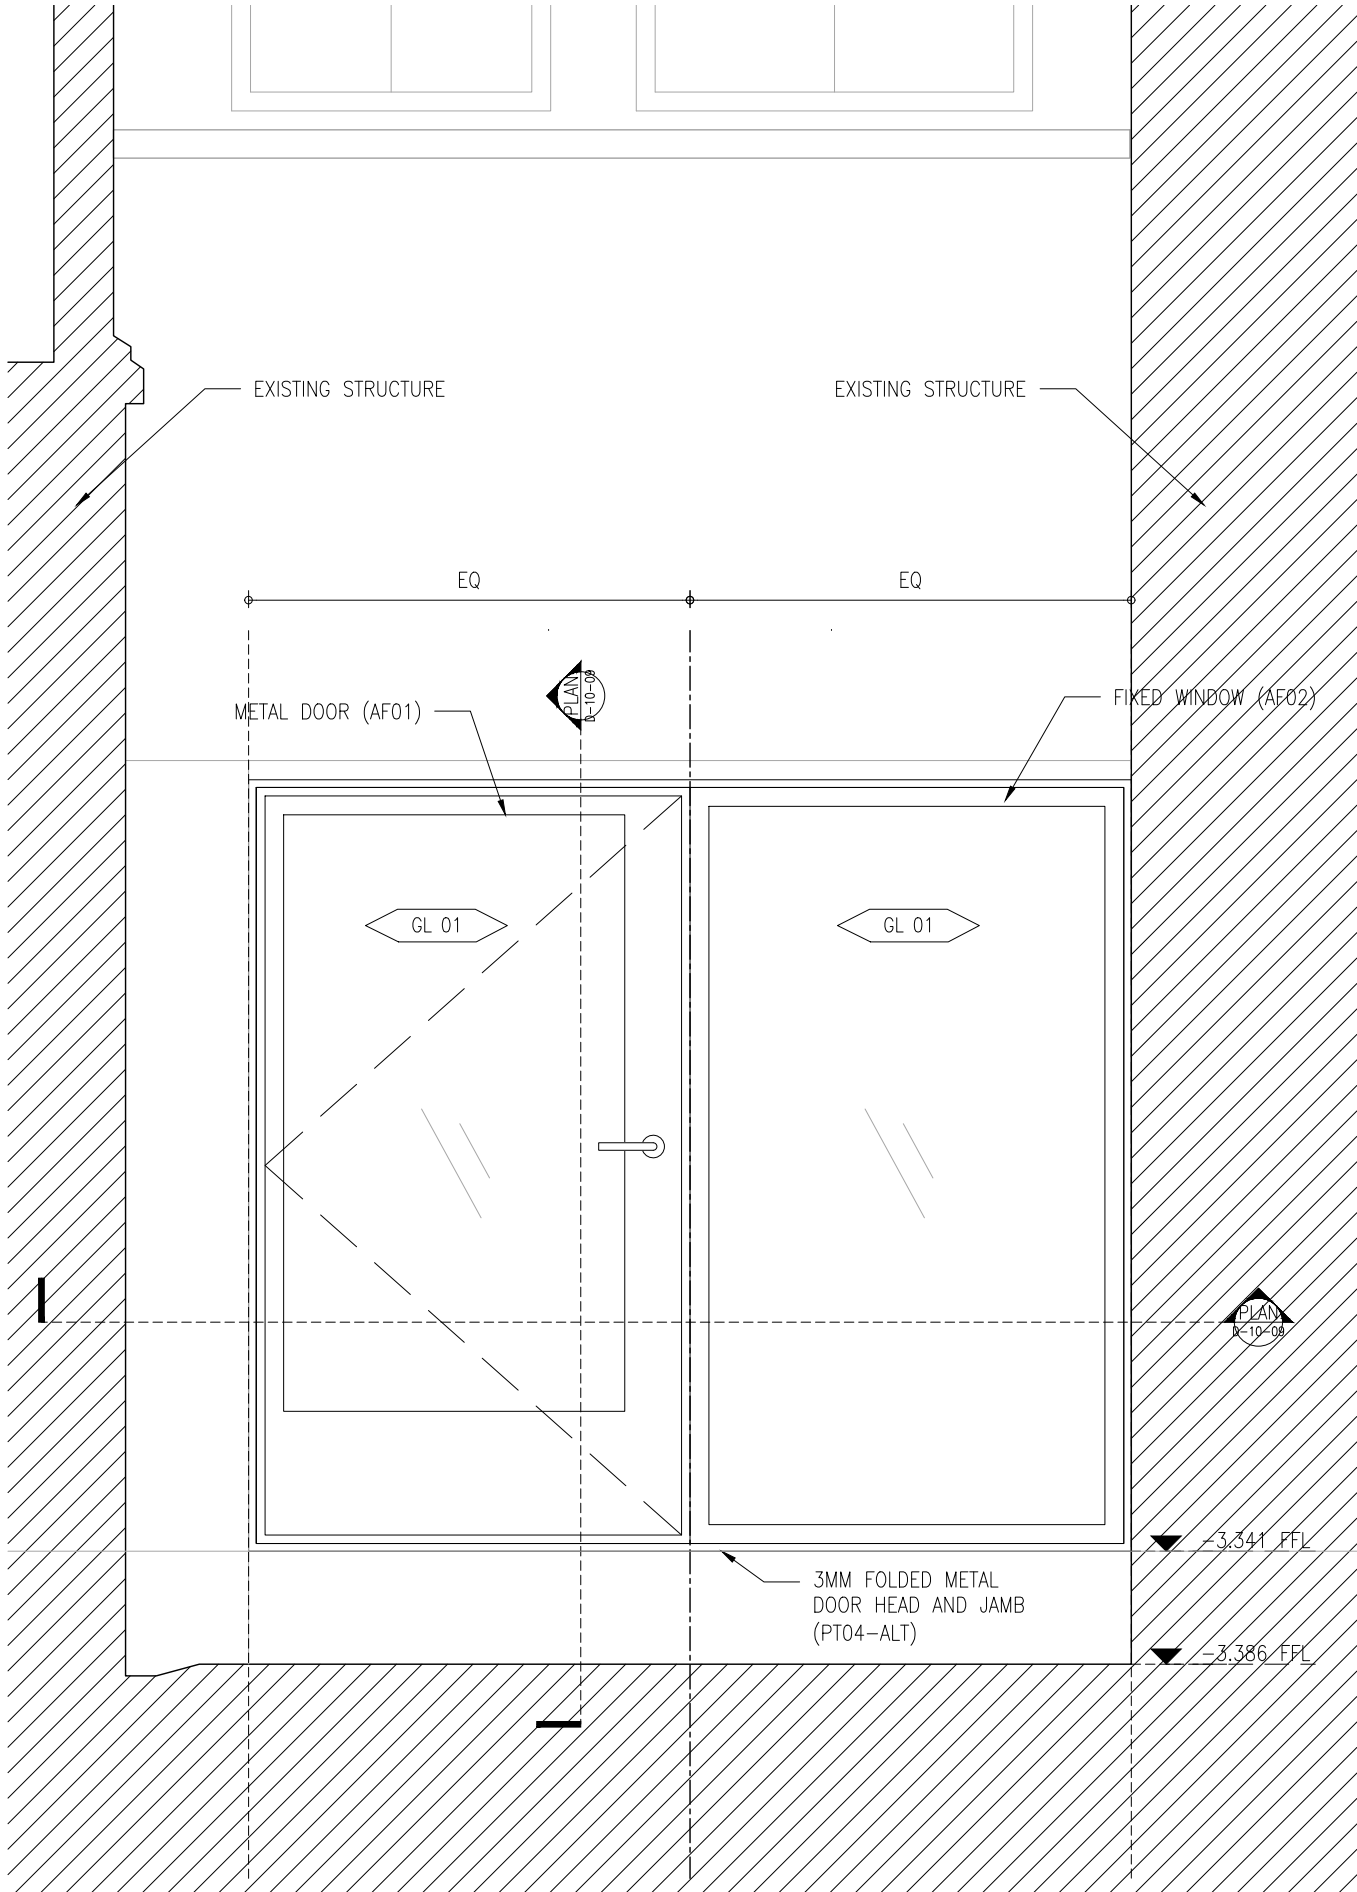


01 DR06 ELEVATION

YDP




BEAU LIMITED
3/F, 3 YU CHAU STREET,
PRINCE EDWARD - HONG KONG
HELLO@BEAU.HK

ALL MEASUREMENTS MUST BE VERIFIED ON SITE.
THE COPYRIGHT OF THIS DRAWING REMAINS WITH THE ARCHITECT.
THIS DRAWING IS NOT VALID FOR CONSTRUCTION PURPOSES UNLESS
EXPRESSLY CERTIFIED.

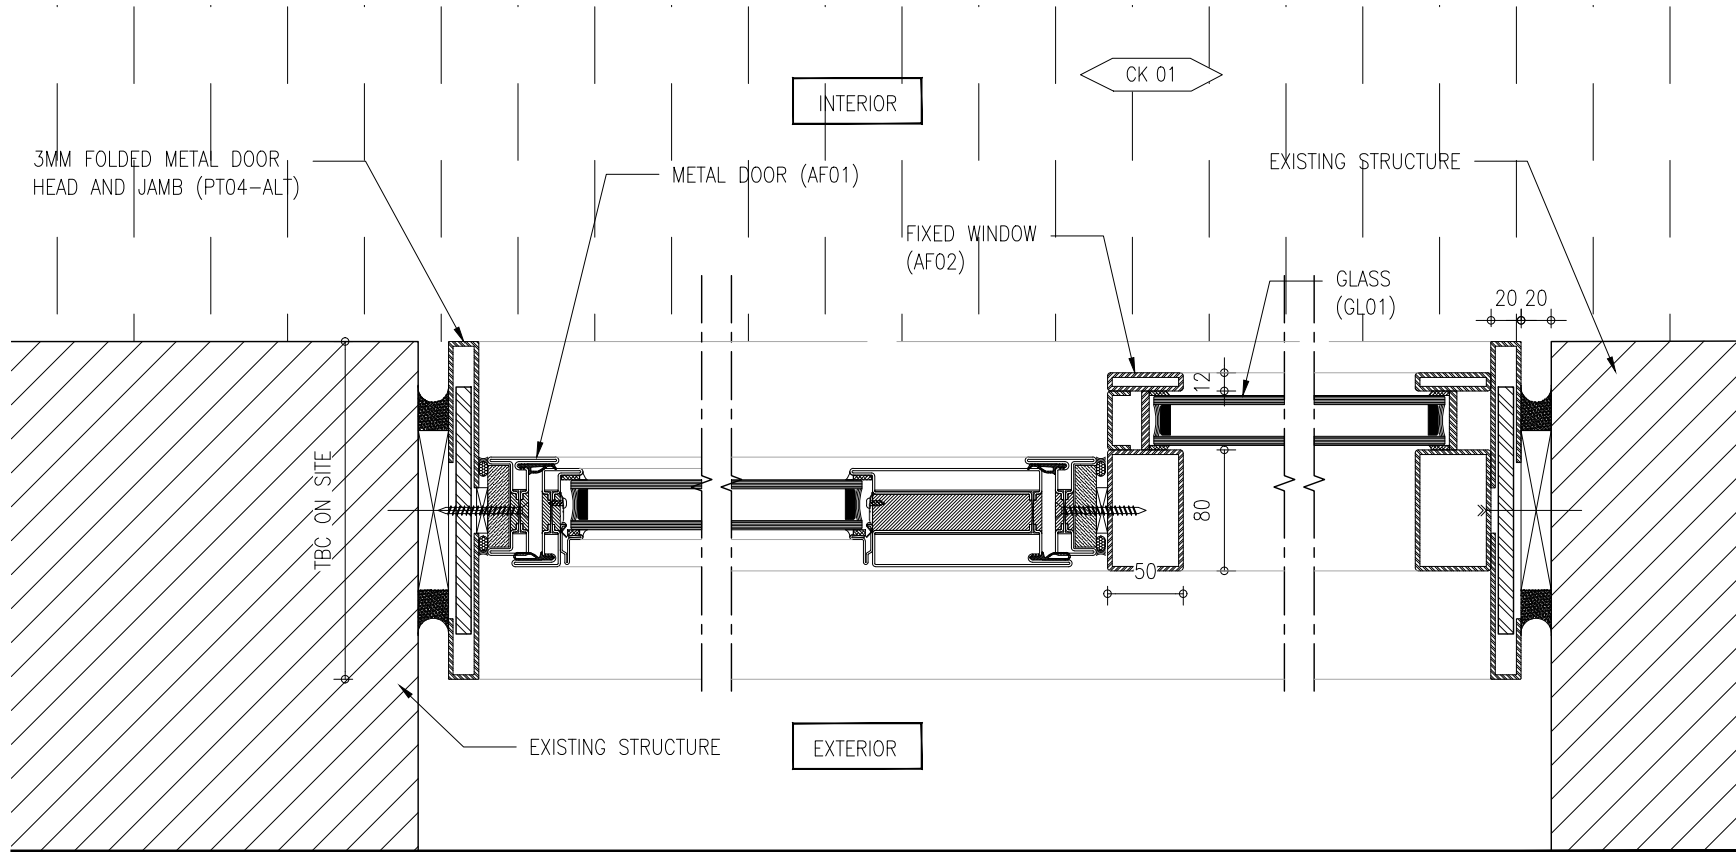

02 DR06 PLAN

SCALE: 1/5 (A3)

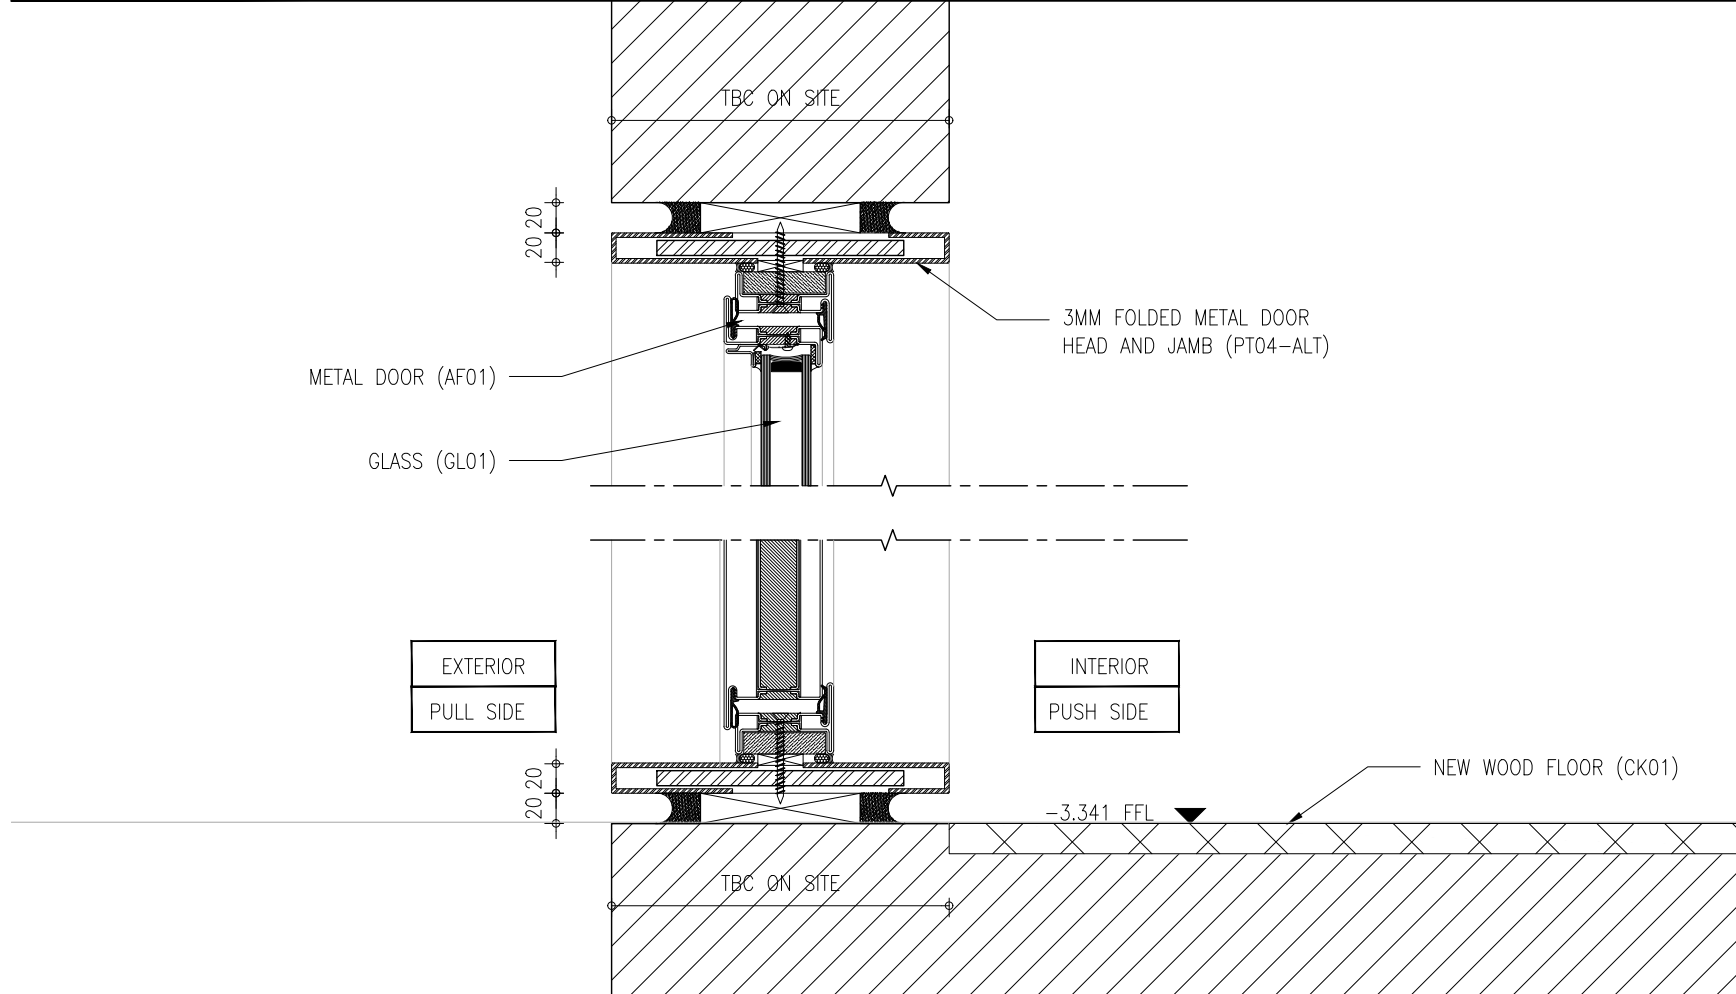

03 DR06 SECTION

SCALE: 1/5 (A3)

PROJECT NUMBER:
2405

PROJECT NAME:
YDP

PROJECT ADDRESS:
19 BEDFORD SQUARE, LONDON WC1B 3HH

DRAWING NAME:

STATUS:
TENDER SUBMISSION

DRAWING NUMBER:

D-10-09

REV	DATE	DESCRIPTION